


This plat document is an UNOFFICIAL copy of a Subdivision Plat or Registered Land Survey and is made available for information purposes only.

To obtain an official copy please contact the Ramsey County Recorder's Office.

GEO. H. WATSON'S THIRD ADDITION TO ST. PAUL, MINN.

Scale, 30 Ft. per Inch.

Surveyed By
T. MILTON FOWBLE,
Civil Engineer and Surveyor,
ST. PAUL, MINN.

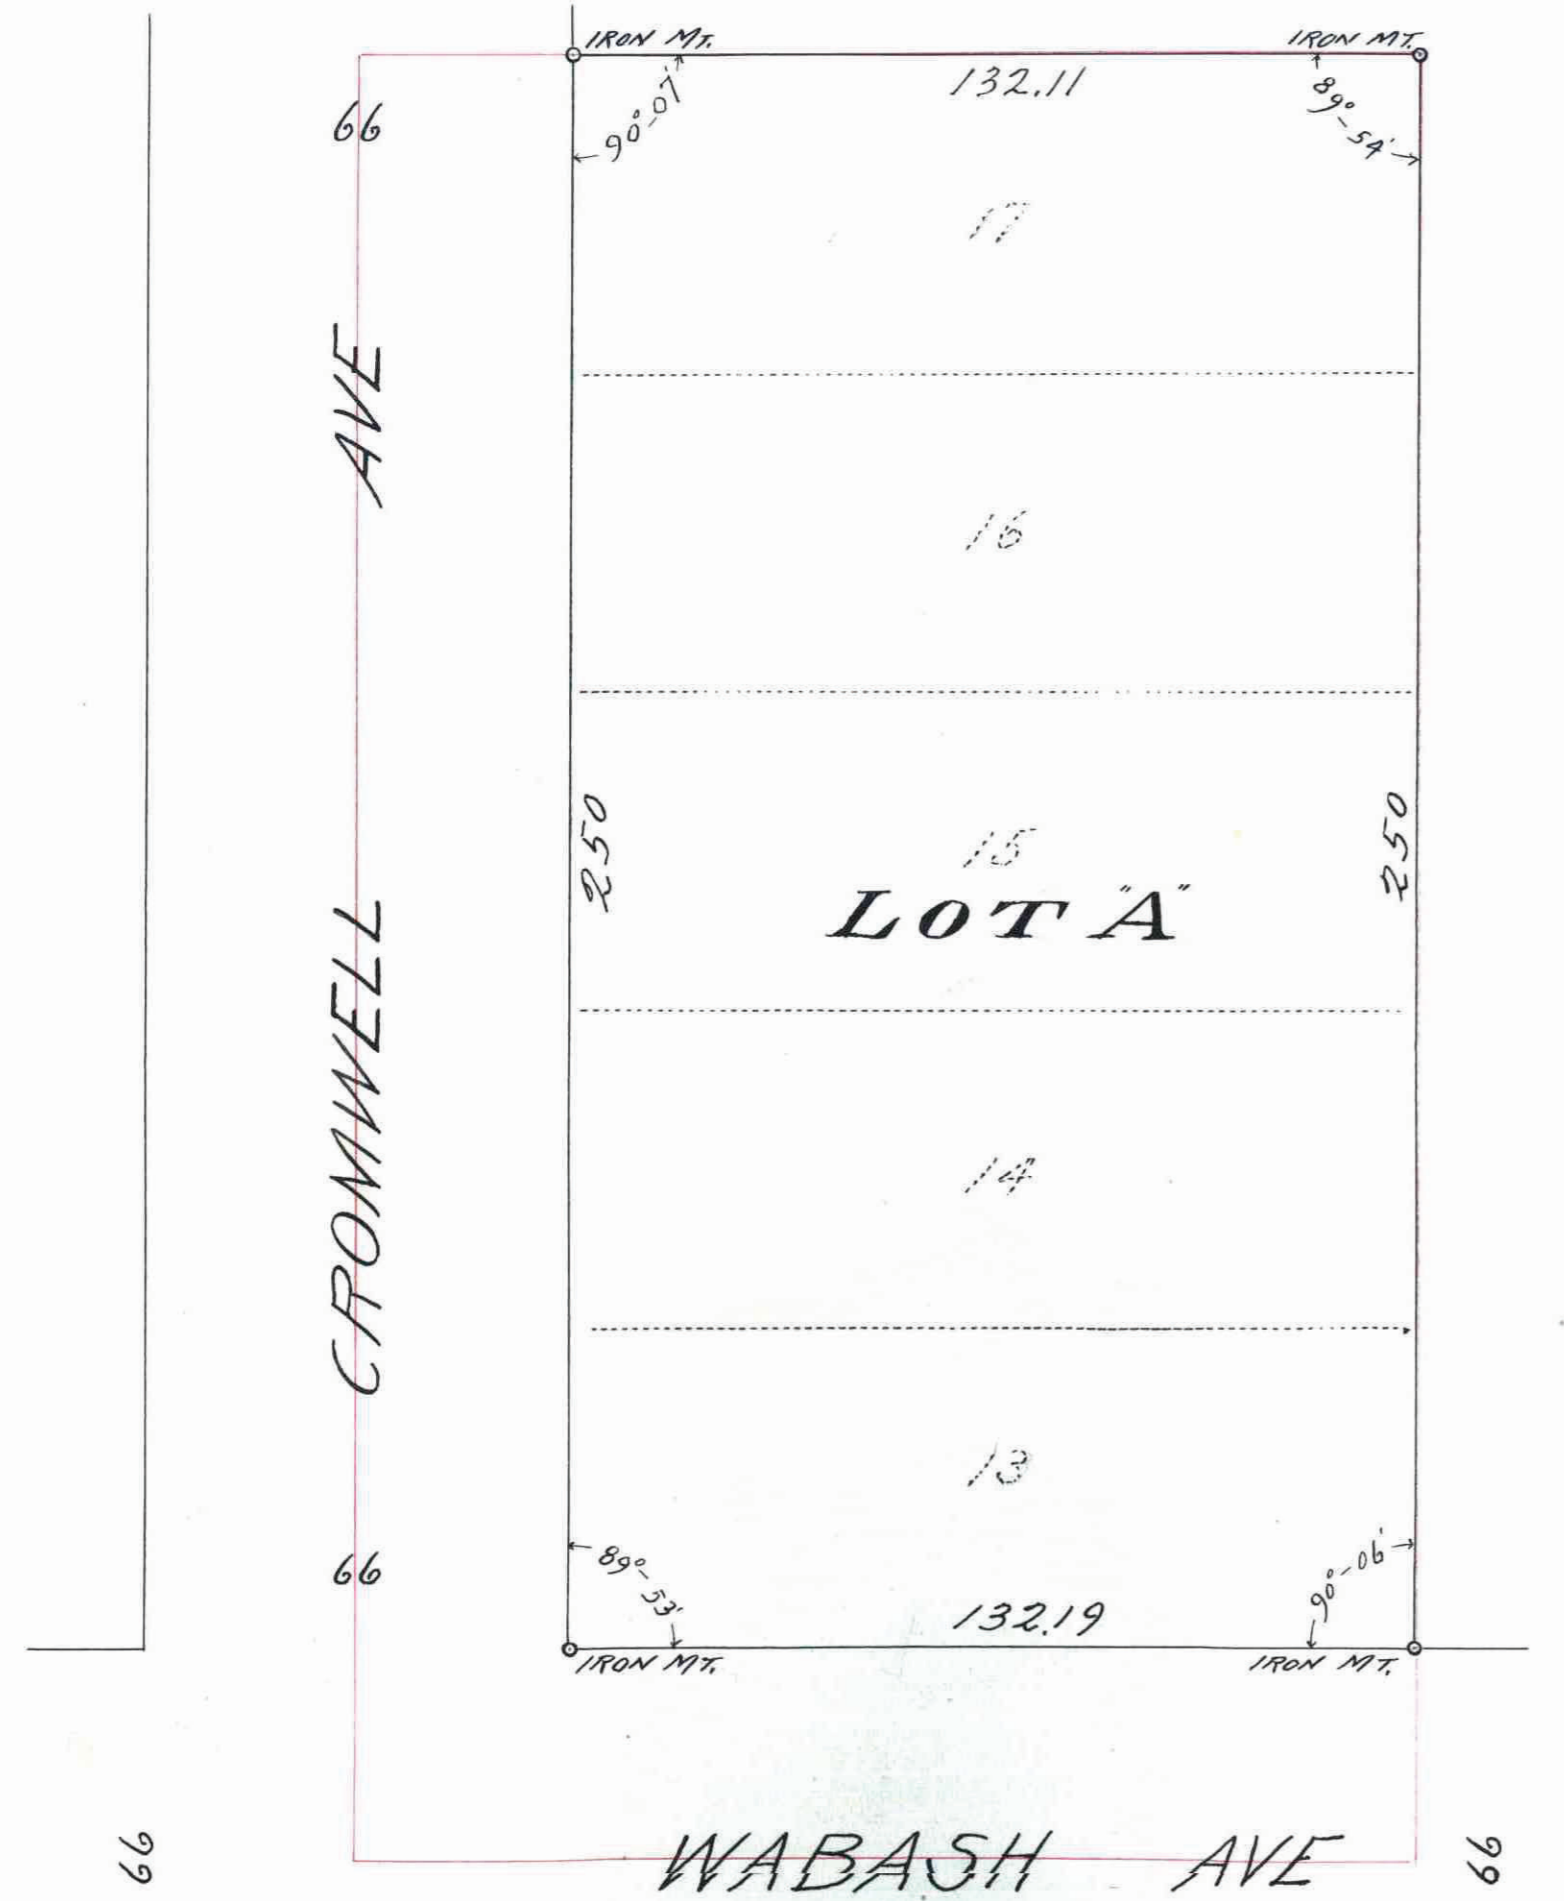

STATE OF MINNESOTA,
County of Ramsey, ss:
Office of the Register of Deeds.
This is to certify that the within instrument was filed for record in this office at St. Paul, on the 23 day of April, A. D. 1917, at 12 o'clock P. M., and that the same was duly recorded in Book 36 of Town plats, Page 7.
M. W. Fowble
Register of Deeds.
F. J. Brown
Deputy

TAXES PAID
AND TRANSFER ENTERED
APR 23 1917
GEO. L. RIES, COUNTY AUDITOR
By *Augmead* Deputy

Payments of Assessments due on the within property to date are paid.
APR 23 1917
DEPARTMENT OF FINANCE,
S. A. FARMER, COUNTY CLERK,
By *Schmidler*

Taxes for the year of 1916 on the lands described within PAID
APR 23 1917
M. A. O'SULLIVAN, Treasurer,
RAMSEY COUNTY, MINN.
By *James*

I hereby certify to having surveyed and platted the property described on this plat as GEO. H. WATSON'S THIRD ADDITION TO ST. PAUL, MINN. and have set iron monuments as hereon indicated, and the same is correct.

T. Milton Fowble
Surveyor

State of Minnesota } ss. On this 12th day of April, A. D. 1917, before me personally appeared T. Milton Fowble, to me known to be the person who executed the foregoing certificate, and acknowledged that he executed the same as his free act and deed.

J. E. Meacham
Notary Public, Ramsey County, Minnesota.
My Commission expires Jan. 27th 1920

This is to certify that George H. Watson, and Jane B. Watson, his wife, owners of lots 13, 14, 15, 16 and 17, block 16, Baker's Addition to the City of St. Paul, have caused the same to be surveyed and platted, and hereafter known as GEO. H. WATSON'S THIRD ADDITION TO ST. PAUL, MINN., as shown by this plat, and hereby dedicate to the public, for public use forever, all the avenues as hereon indicated.
Witness our hands and seals, this 12th day of April, A. D. 1917.

In presence of
J. E. Meacham
W. R. Stokes
George H. Watson
Jane B. Watson

State of Minnesota } ss. On this 12th day of April, A. D. 1917 before me personally appeared George H. Watson, and Jane B. Watson, his wife, to me known to be the persons who executed the foregoing certificate, and acknowledged that they executed the same as their free act and deed.

J. E. Meacham
Notary Public, Ramsey County, Minnesota.
My Commission expires Jan. 27th 1920

Accepted and approved this 17th day of April, A. D. 1917.

George H. Watson
Charles H. Bronson
James J. Jordan
M. W. Fowble
Plat Commissioners.
Commissioner of Public Works.

Accepted by the Council, April 19th A. D. 1917.
Approved, April 19th A. D. 1917

John J. Cannon
City Clerk

513389

#513389