


# BEAURLINE

# ADDITION

Scale 1" = 20'

R. R. Knowlton,  
Surveyor.

o Indicates Iron Monument.

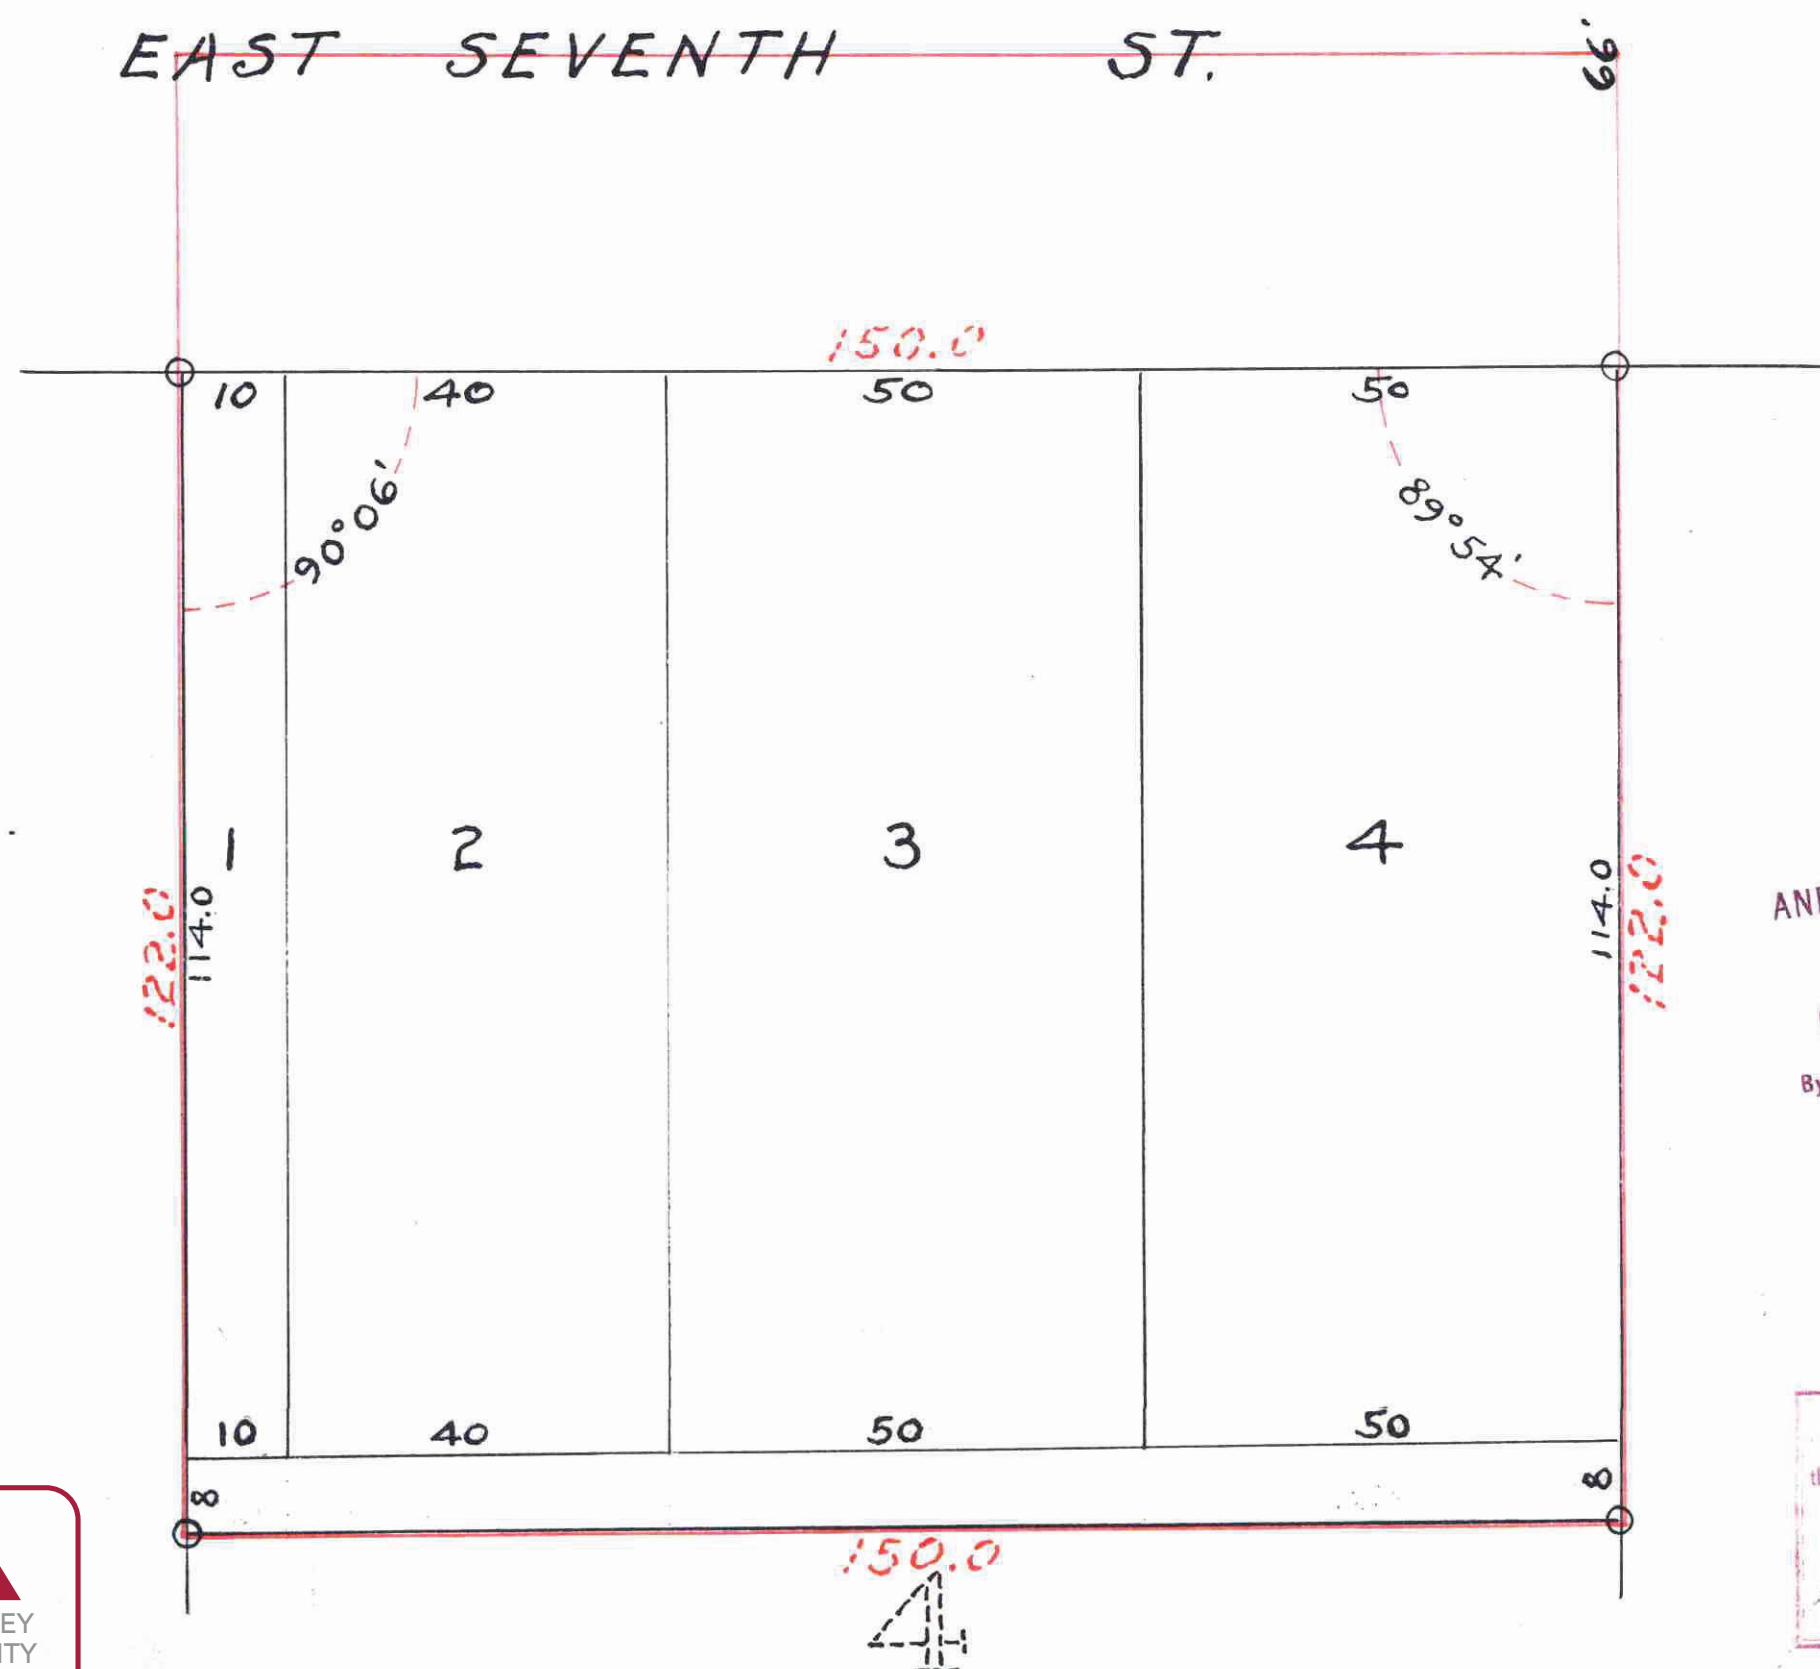

TAXES PAID  
AND TRANSFER ENTERED  
AUG 6 1917  
GEO. L. RIES, COUNTY AUDITOR  
By *[Signature]*

STATE OF MINNESOTA  
COUNTY OF RAMSEY } ss.  
AUG 6 1917  
DEPT. OF FINANCE  
By *[Signature]*

I hereby certify to having surveyed and platted the property as described on this map as "BEAURLINE ADDITION," and have placed irons at the corners as shown, and the same is correct.  
R. R. Knowlton,  
Surveyor.

STATE OF MINNESOTA } ss.  
COUNTY OF RAMSEY } ss.  
On this 26<sup>th</sup> day of July, 1917, personally appeared before me, the undersigned, R. R. Knowlton, to me well known, and acknowledged that he executed the foregoing certificate as his free act and deed.  
D. P. Moore  
Notary Public, Ramsey Co., Minn.  
My commission expires Oct 29, 1919

This is to certify that Andrew Beaurline and Serina Beaurline, his wife, owners of, and the State Savings Bank of St. Paul, Minn., mortgagee of the following described tract of land, viz., the north 122 feet of Lot 4, Block 3, Cruickshank's Garden Lots, according to the recorded plat thereof on file and of record in the office of the Register of Deeds, have caused the same to be surveyed and platted and hereafter known as "BEAURLINE ADDITION," as shown by this plat and hereby dedicate to the public all the streets and alleys as shown.  
Witness our hands and seals this 30<sup>th</sup> day of July 1917.  
In presence of  
Phelps Desautels  
Joseph W. Shannon  
M. J. Curquish  
Andrew Beaurline  
Serina Beaurline  
The State Savings Bank  
Charles P. Noyes, - President  
Louis Betz, Treasurer

STATE OF MINNESOTA } ss.  
COUNTY OF RAMSEY } ss.  
On this 30<sup>th</sup> day of July, 1917, personally appeared before me, the undersigned, Andrew Beaurline and Serina Beaurline, his wife, to me well known, and acknowledged that they executed the foregoing instrument as their free act and deed.  
Frank H. Hill  
Notary Public, Ramsey Co., Minn.  
My commission expires August 11, 1920.

STATE OF MINNESOTA } ss.  
COUNTY OF RAMSEY } ss.  
On this 30<sup>th</sup> day of July, 1917, personally appeared before me, the undersigned, Charles P. Noyes, and Louis Betz, to me well known, who, being duly sworn, did say, each for himself, that Charles P. Noyes is the President, and that Louis Betz is the Treasurer of the State Savings Bank, a Corporation; that the seal affixed to the foregoing instrument is the corporate seal of said corporation; and that said instrument was signed and sealed in behalf of said corporation by authority of its Board of Directors; and the said Charles P. Noyes and Louis Betz acknowledged said instrument to be the free act and deed of said corporation.  
Joseph W. Shannon  
Notary Public, Ramsey Co., Minn.  
My commission expires Jan. 14 - 1921

Accepted and approved this 31<sup>st</sup> day of July, 1917.  
George H. Jewell } Plat Commissioners.  
Charles H. Johnson }  
James C. Jordan }  
M. J. Curquish } Commissioner of Public Works.  
Accepted by the Council, Aug 14, 1917  
Approved, Aug 14, 1917  
John S. Parley City Clerk.

Taxes for the year of 1916 on the lands described within PAID  
AUG 6 1917  
M. J. Curquish, Treasurer  
RAMSEY COUNTY, MINN.  
By *[Signature]*

STATE OF MINNESOTA } ss.  
COUNTY OF RAMSEY } ss.  
Office of the Register of Deeds.  
This is to certify that the within instrument was filed for record in this office at St. Paul, on the 6<sup>th</sup> day of Aug  
A. D. 1917, at 2:30 P.M., and that the same was duly recorded in Book 36  
of Page 110, Pages 8  
M. W. Fitzgerald  
Register of Deeds.  
By *[Signature]*

519234

This plat document is an UNOFFICIAL copy of a Subdivision Plat or Registered Land Survey and is made available for information purposes only.  
To obtain an official copy please contact the Ramsey County Recorder's Office.

