

Taxes for the year of 1916 on this land described within PAID
AUG 13 1917
Marta J. G. Treasurer
RAMSEY COUNTY, MINN.
Per *J. J. Schneider*

TAXES PAID
AND TRANSFER ENTERED
AUG 14 1917
GEO. J. BUES, COUNTY AUDITOR
By *J. J. Schneider*

Adjustments of Assessments for on the within property to date PAID
AUG 14 1917
DEPT. OF LAND & MINES
S. A. S. COUNTY ENGINEER
By *J. J. Schneider*

This plat document is an UNOFFICIAL copy of a Subdivision Plat or Registered Land Survey and is made available for information purposes only.
To obtain an official copy please contact the Ramsey County Recorder's Office.

BEAVER LAKE HEIGHTS

Platted by R.R. Knowlton from notes by
Chas. Murray, Surveyor.

Irons at all block corners.
" at both ends of all curves in property line

Scale 1" = 200'

Accepted by the Council August 9th 1917.
Approved August 9th 1917
John J. Farney City Clerk.

STATE OF MINNESOTA }
COUNTY OF RAMSEY } 55

I hereby certify to having surveyed and platted the property described on this map as "BEAVER LAKE HEIGHTS" and have placed irons at the corners of each Block and the same is correct.
Charles Murray
Surveyor.
On this 6th day of August 1917, personally appeared before me, the undersigned, *Charles Murray* to me well known, and acknowledged that he executed the foregoing certificate as his free act and deed.
Mae Schaub
Notary Public, Ramsey Co., Minn.
My commission expires March 1-1920

This is to certify that Alberta V. McClung, unmarried, owner of, and the Schurmeier Land and Improvement Company, a Corporation, mortgagee of the following described land, viz, the East 1/2 of the Southwest 1/4; that part of Northwest 1/4 of Southeast 1/4 lying southerly of the Stillwater Road; the North 1/2 of the Southwest 1/4 of the Southeast 1/4; and that part of Govt. Lot 3, and of the North West 1/4 of the Southeast 1/4 of Southeast 1/4, lying Westerly of a line extending Northerly, parallel with East line of Section 26, from a point which is 570 feet East of the Southwest corner of said Northwest 1/4, (excepting therefrom that part conveyed in Book X of Deeds, page 459) and all being in Section 26, Township 29, Range 22, have caused the same to be surveyed and platted and hereafter known as "BEAVER LAKE HEIGHTS" as shown by this plat and hereby dedicate to the public all the streets and avenues as shown.

Witness our hands and seals this 6th day of August 1917.
Witnesses
William J. Graves
H. H. Anderson
Albert V. McClung
John Schurmeier President and Treasurer.
Bruce W. Sandborn Secretary.


STATE OF MINNESOTA }
COUNTY OF RAMSEY } 55
On this 6th day of August 1917, personally appeared before me, the undersigned, Alberta V. McClung, an unmarried woman, to me well known, and acknowledged that she executed the foregoing instrument as her free act and deed.
Mae Schaub
Notary Public, Ramsey Co., Minn.
My commission expires March 1-1920

STATE OF MINNESOTA }
COUNTY OF RAMSEY } 55
On this 6th day of August 1917, personally appeared before me, the undersigned, *R. H. Schurmeier* and *Bruce W. Sandborn* to me well known, who, being duly sworn, did say, each for himself, that *R. H. Schurmeier* is the President and Treasurer, and that *Bruce W. Sandborn* is the Secretary of the Schurmeier Land and Improvement Company, a Corporation, that the seal affixed to the foregoing instrument is the corporate seal of said corporation, and that said instrument was signed and sealed in behalf of said corporation by authority of its board of Directors; and the said *R. H. Schurmeier* and *Bruce W. Sandborn* acknowledged said instrument to be the free act and deed of said Corporation.
William J. Graves
Notary Public, Ramsey Co., Minn.
My commission expires November 17-1923

Accepted and approved this 8 day of August 1917.
George J. Ferrell
Charles H. Johnson } Plat Commissioners.
James Jordan
Jim Goss } Commissioner of Public Works.

STATE OF MINNESOTA }
County of Ramsey, }
Office of the Register of Deeds.
This is to certify that the within instrument was filed for record in this office at St. Paul, on the 14 day of August, A. D. 1917, at 11:00 o'clock A.M., and that the same was duly recorded in Book 36 of Plats page 9
J. J. Schneider
Register of Deeds

519632

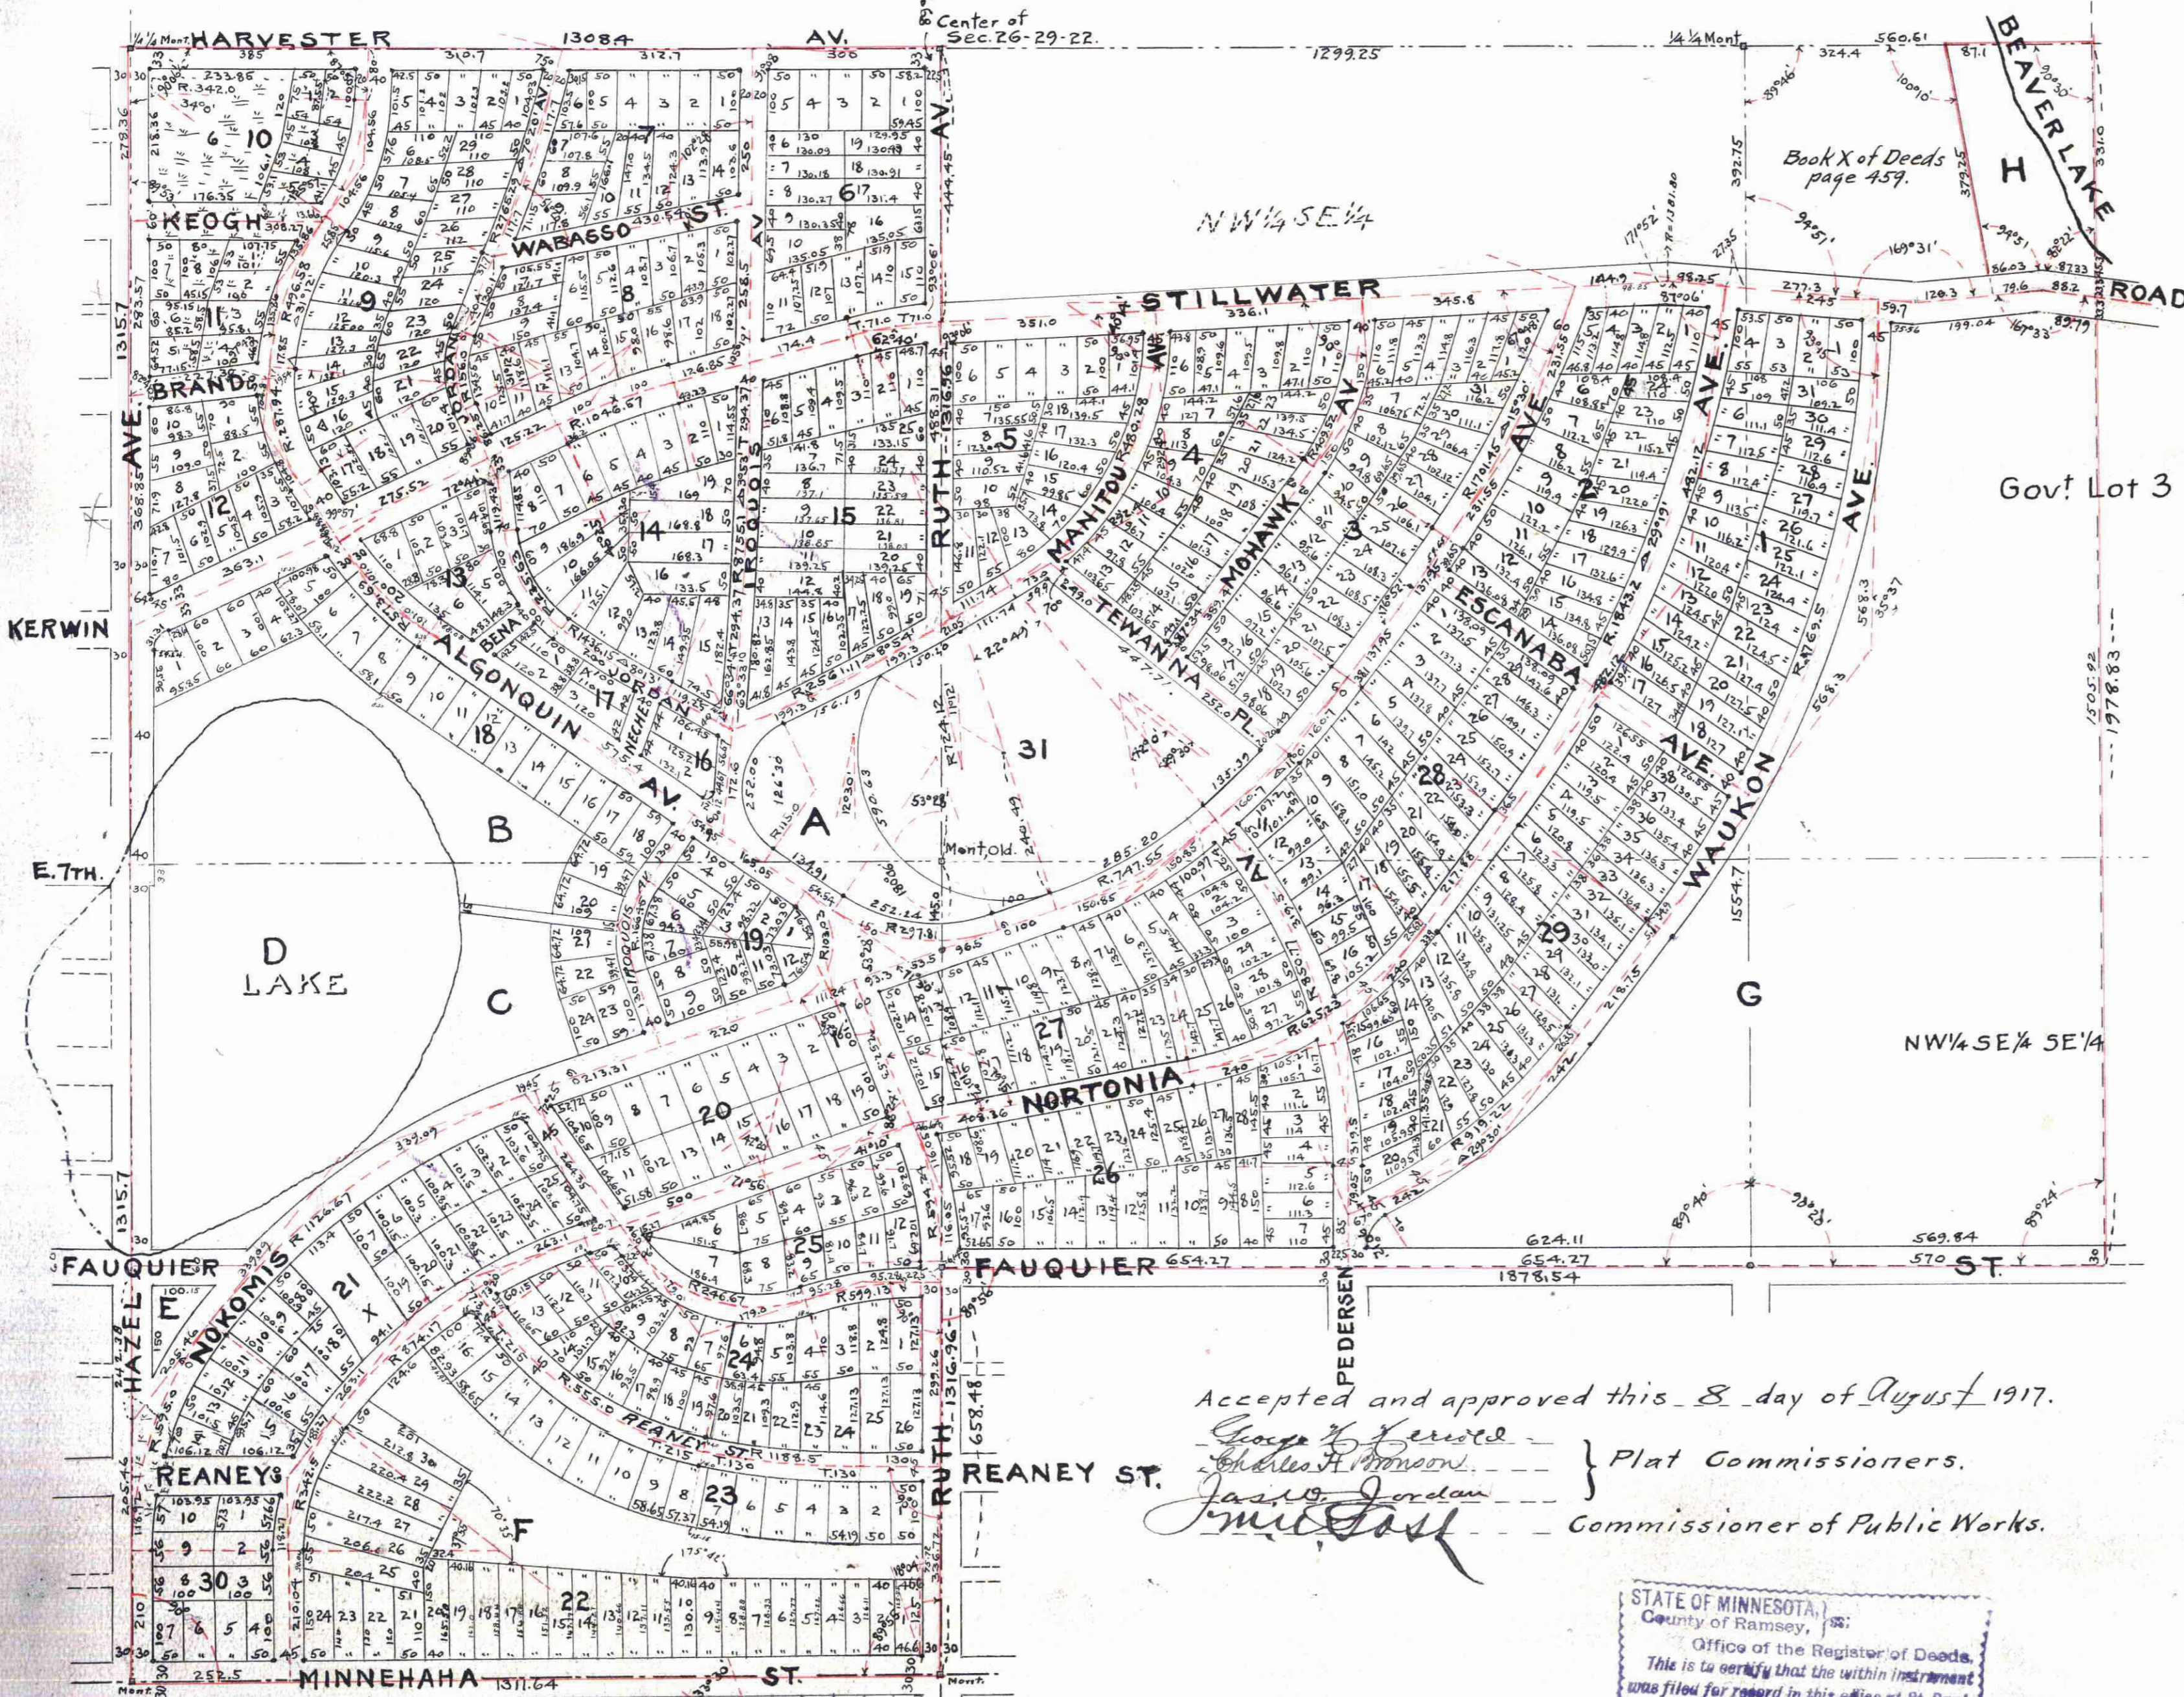

90
190
970