


DORE'S REARRANGEMENT OF LOTS 15, 16 & 17, BLOCK 8, TRACY'S OUTLOTS.


This plat document is an UNOFFICIAL copy of a Subdivision Plat or Registered Land Survey and is made available for information purposes only. To obtain an official copy please contact the Ramsey County Recorder's Office.

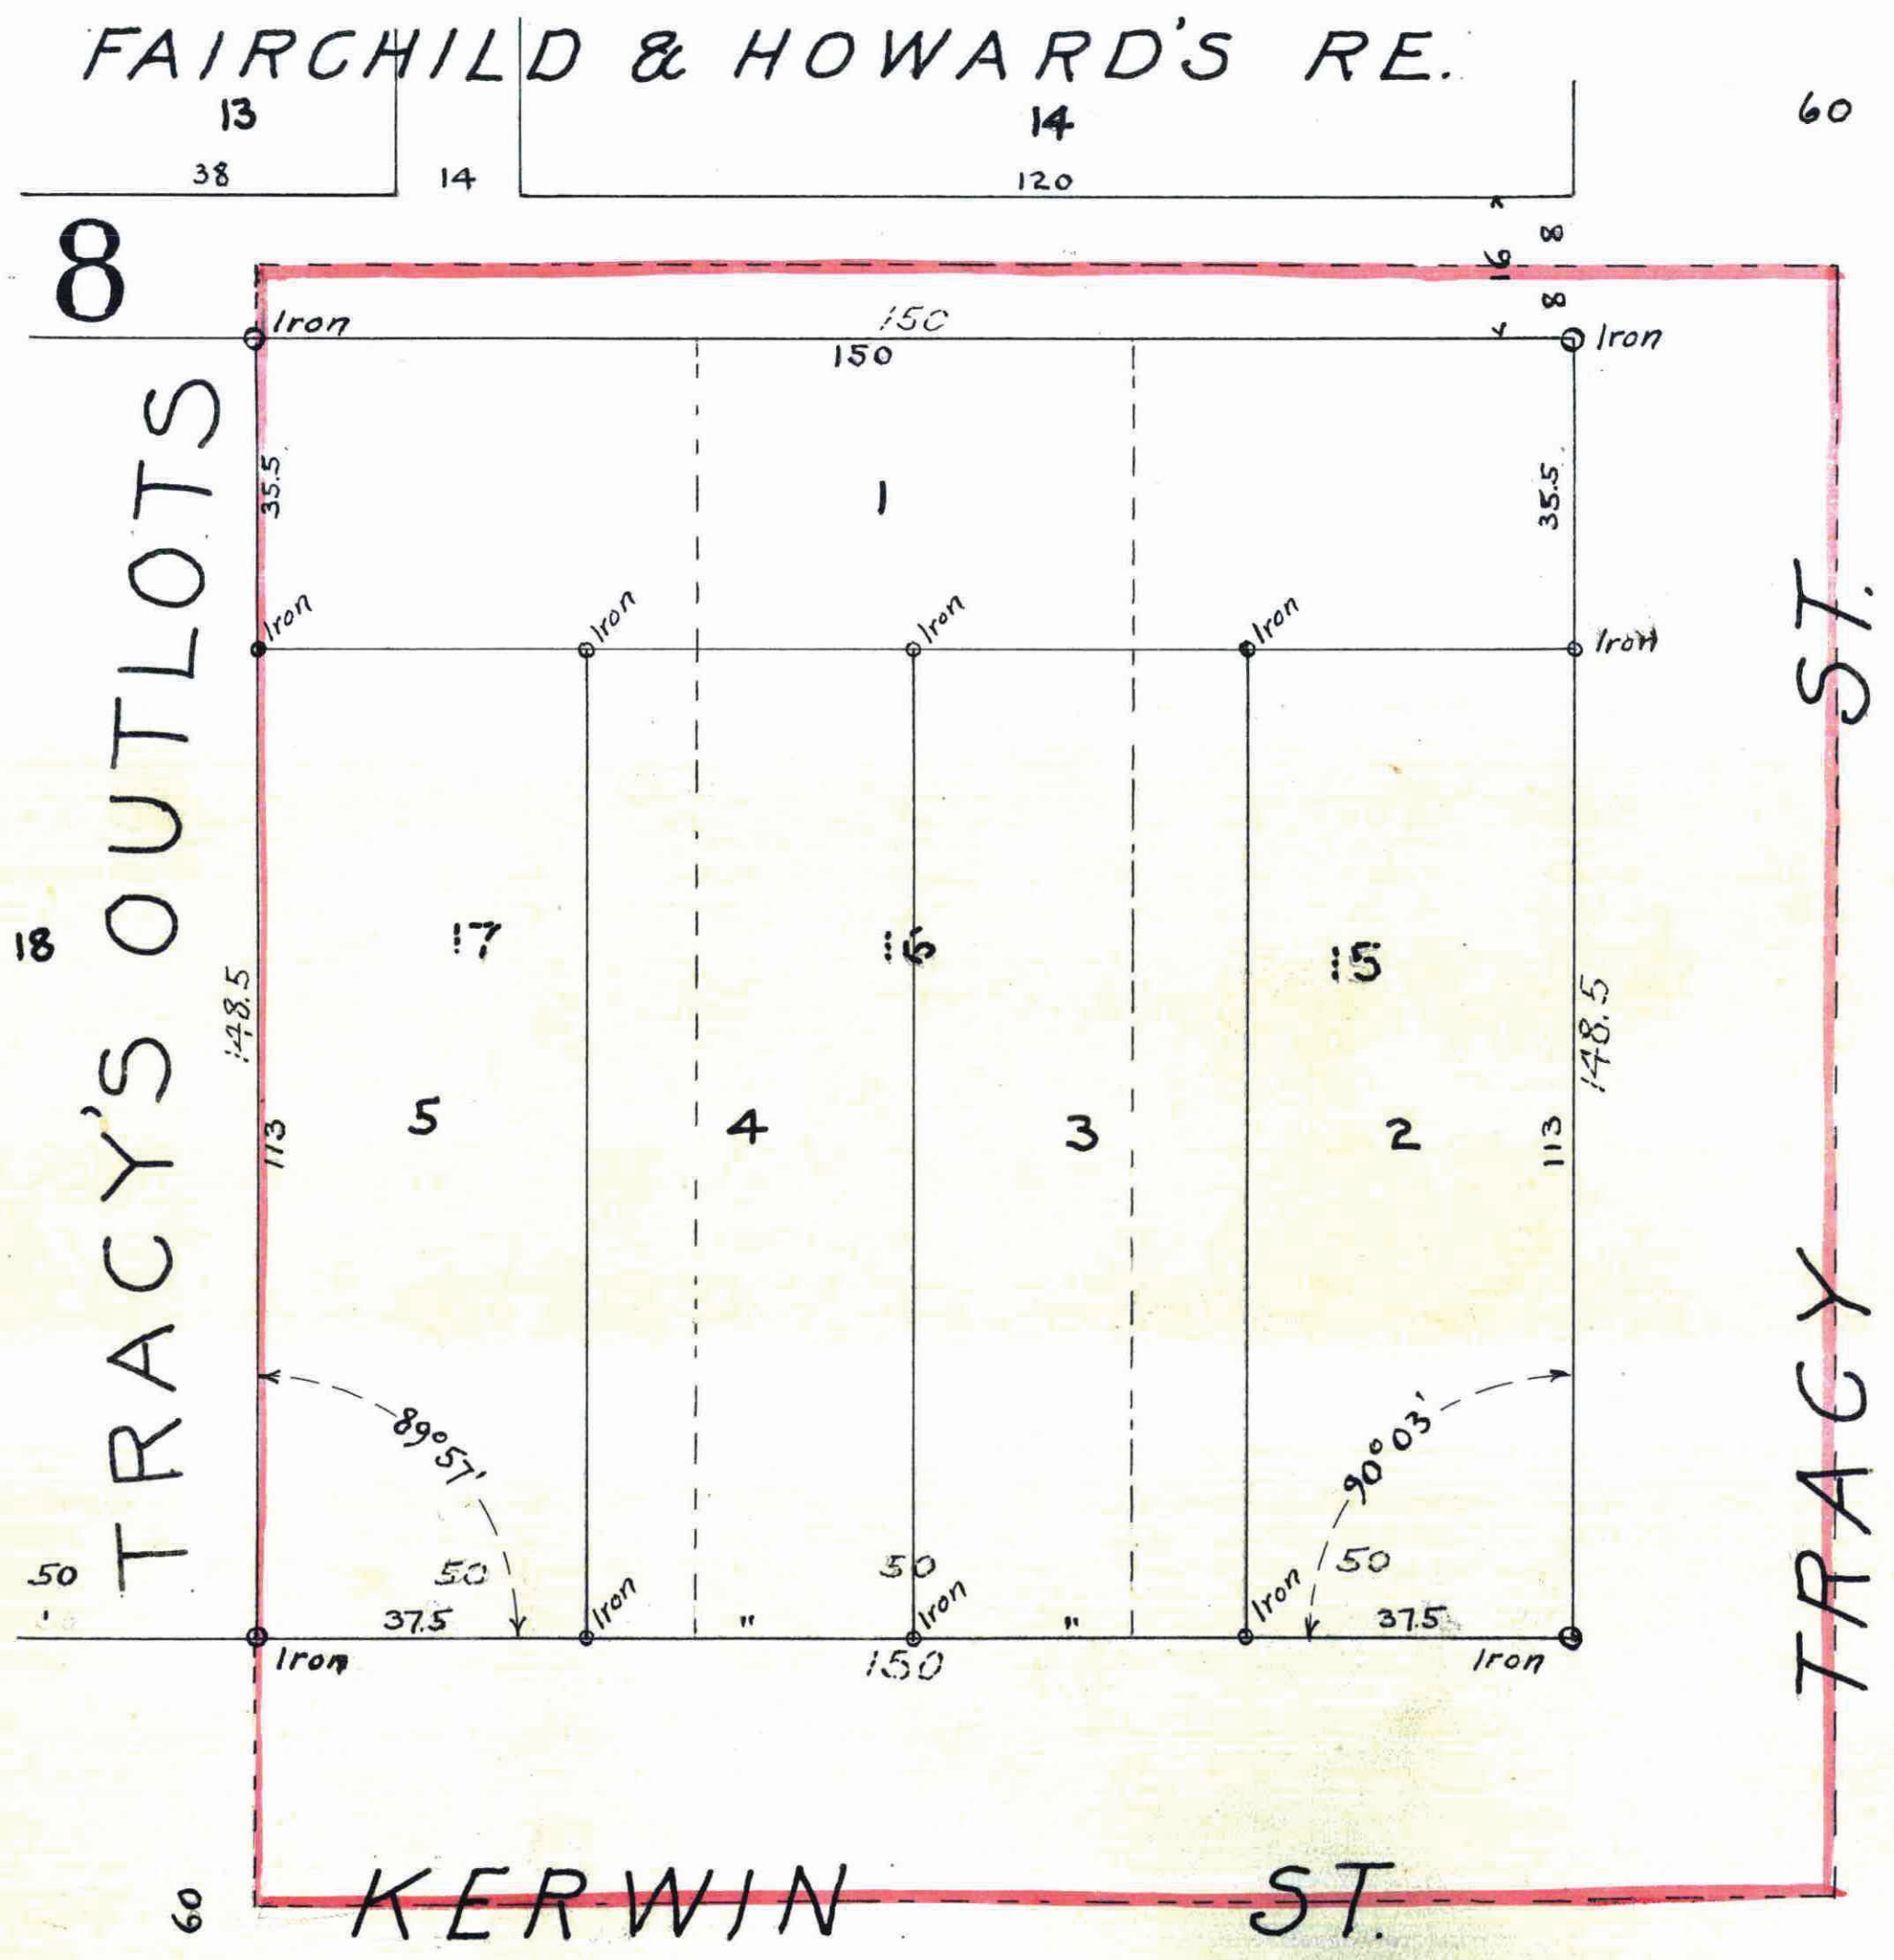

I hereby certify to having surveyed and platted the property described on this map as "Dore's Rearrangement of Lots 15, 16 & 17, Block 8, Tracy's Outlots" and have caused Irons to be placed as shown on this map and the same is correct.

R.R. Knowlton
Surveyor

STATE OF MINNESOTA }
COUNTY OF RAMSEY }
On this 17th day of May, A.D. 1918 personally appeared before the undersigned, R.R. Knowlton, to me well known, and acknowledged that he executed the foregoing certificate as his own free act and deed.
A.S. Moore
Notary Public, Ramsey Co., Minn.
My commission expires Oct 27 1919.

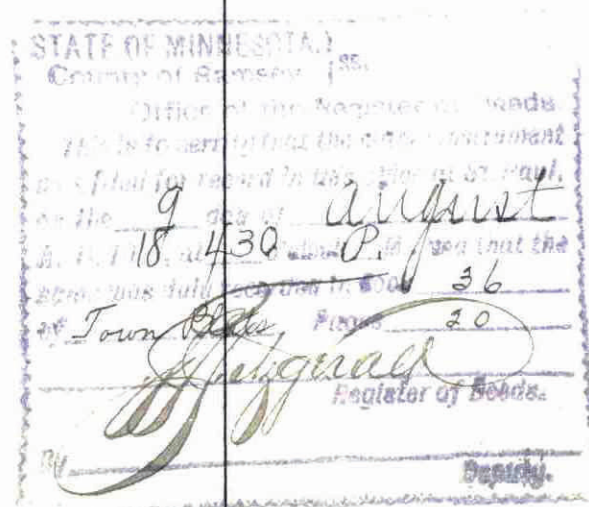

This is to certify that James E. Dore, and Catharine Dore, his wife, owners of the following described property, viz:
Lots 15, 16 & 17, Block 8, Tracy's Outlots, have caused the same to be surveyed and platted and hereafter known as "Dore's Rearrangement of Lots 15, 16 & 17, Block 8, Tracy's Outlots" as shown by this plat, and hereby dedicate to the public, and for the public use forever, all the streets, avenues and alleys as herein indicated

Witness our hands and seals this 17th day of May, 1918
In presence of
Elizabeth Evenden
Joseph R. Weide
James E. Dore
Catharine Dore

TAXES PAID AND TRANSFER ENTERED
AUG 9 1918
GEO. J. RIES, COUNTY AUDITOR

STATE OF MINNESOTA }
COUNTY OF RAMSEY }
On this 17th day of May, 1918 personally came before me, the undersigned, James E. Dore, and Catharine Dore, his wife, to me well known, and they acknowledged that they executed the foregoing certificate as their own free act and deed.
Joseph R. Weide
Notary Public, Ramsey Co., Minn.
My commission expires Oct 18th 1920

Accepted and approved this 5th day of June, 1918
George H. Bennett
Charles H. Peterson } Plat Commissioners
James Jordan }
M. J. Ross } Commissioner of Public Works.
Accepted by the Council, JUNE 6th 1918.
Approved JUNE 6th 1918 J. J. Carey City Clerk

Taxes for the year of 1917 on the lands described within PAID
AUG 9 1918
Marta J. ...
Crescor

All Installments of Assessments due on the within property to date are paid
AUG 9 1918
DEPARTMENT OF FINANCE
S.A. ...
Schmidler

535921

CF 21518
6/6/18