


OVERLAKE

RAMSEY COUNTY MINN.

SCALE ONE INCH = 50 FT.

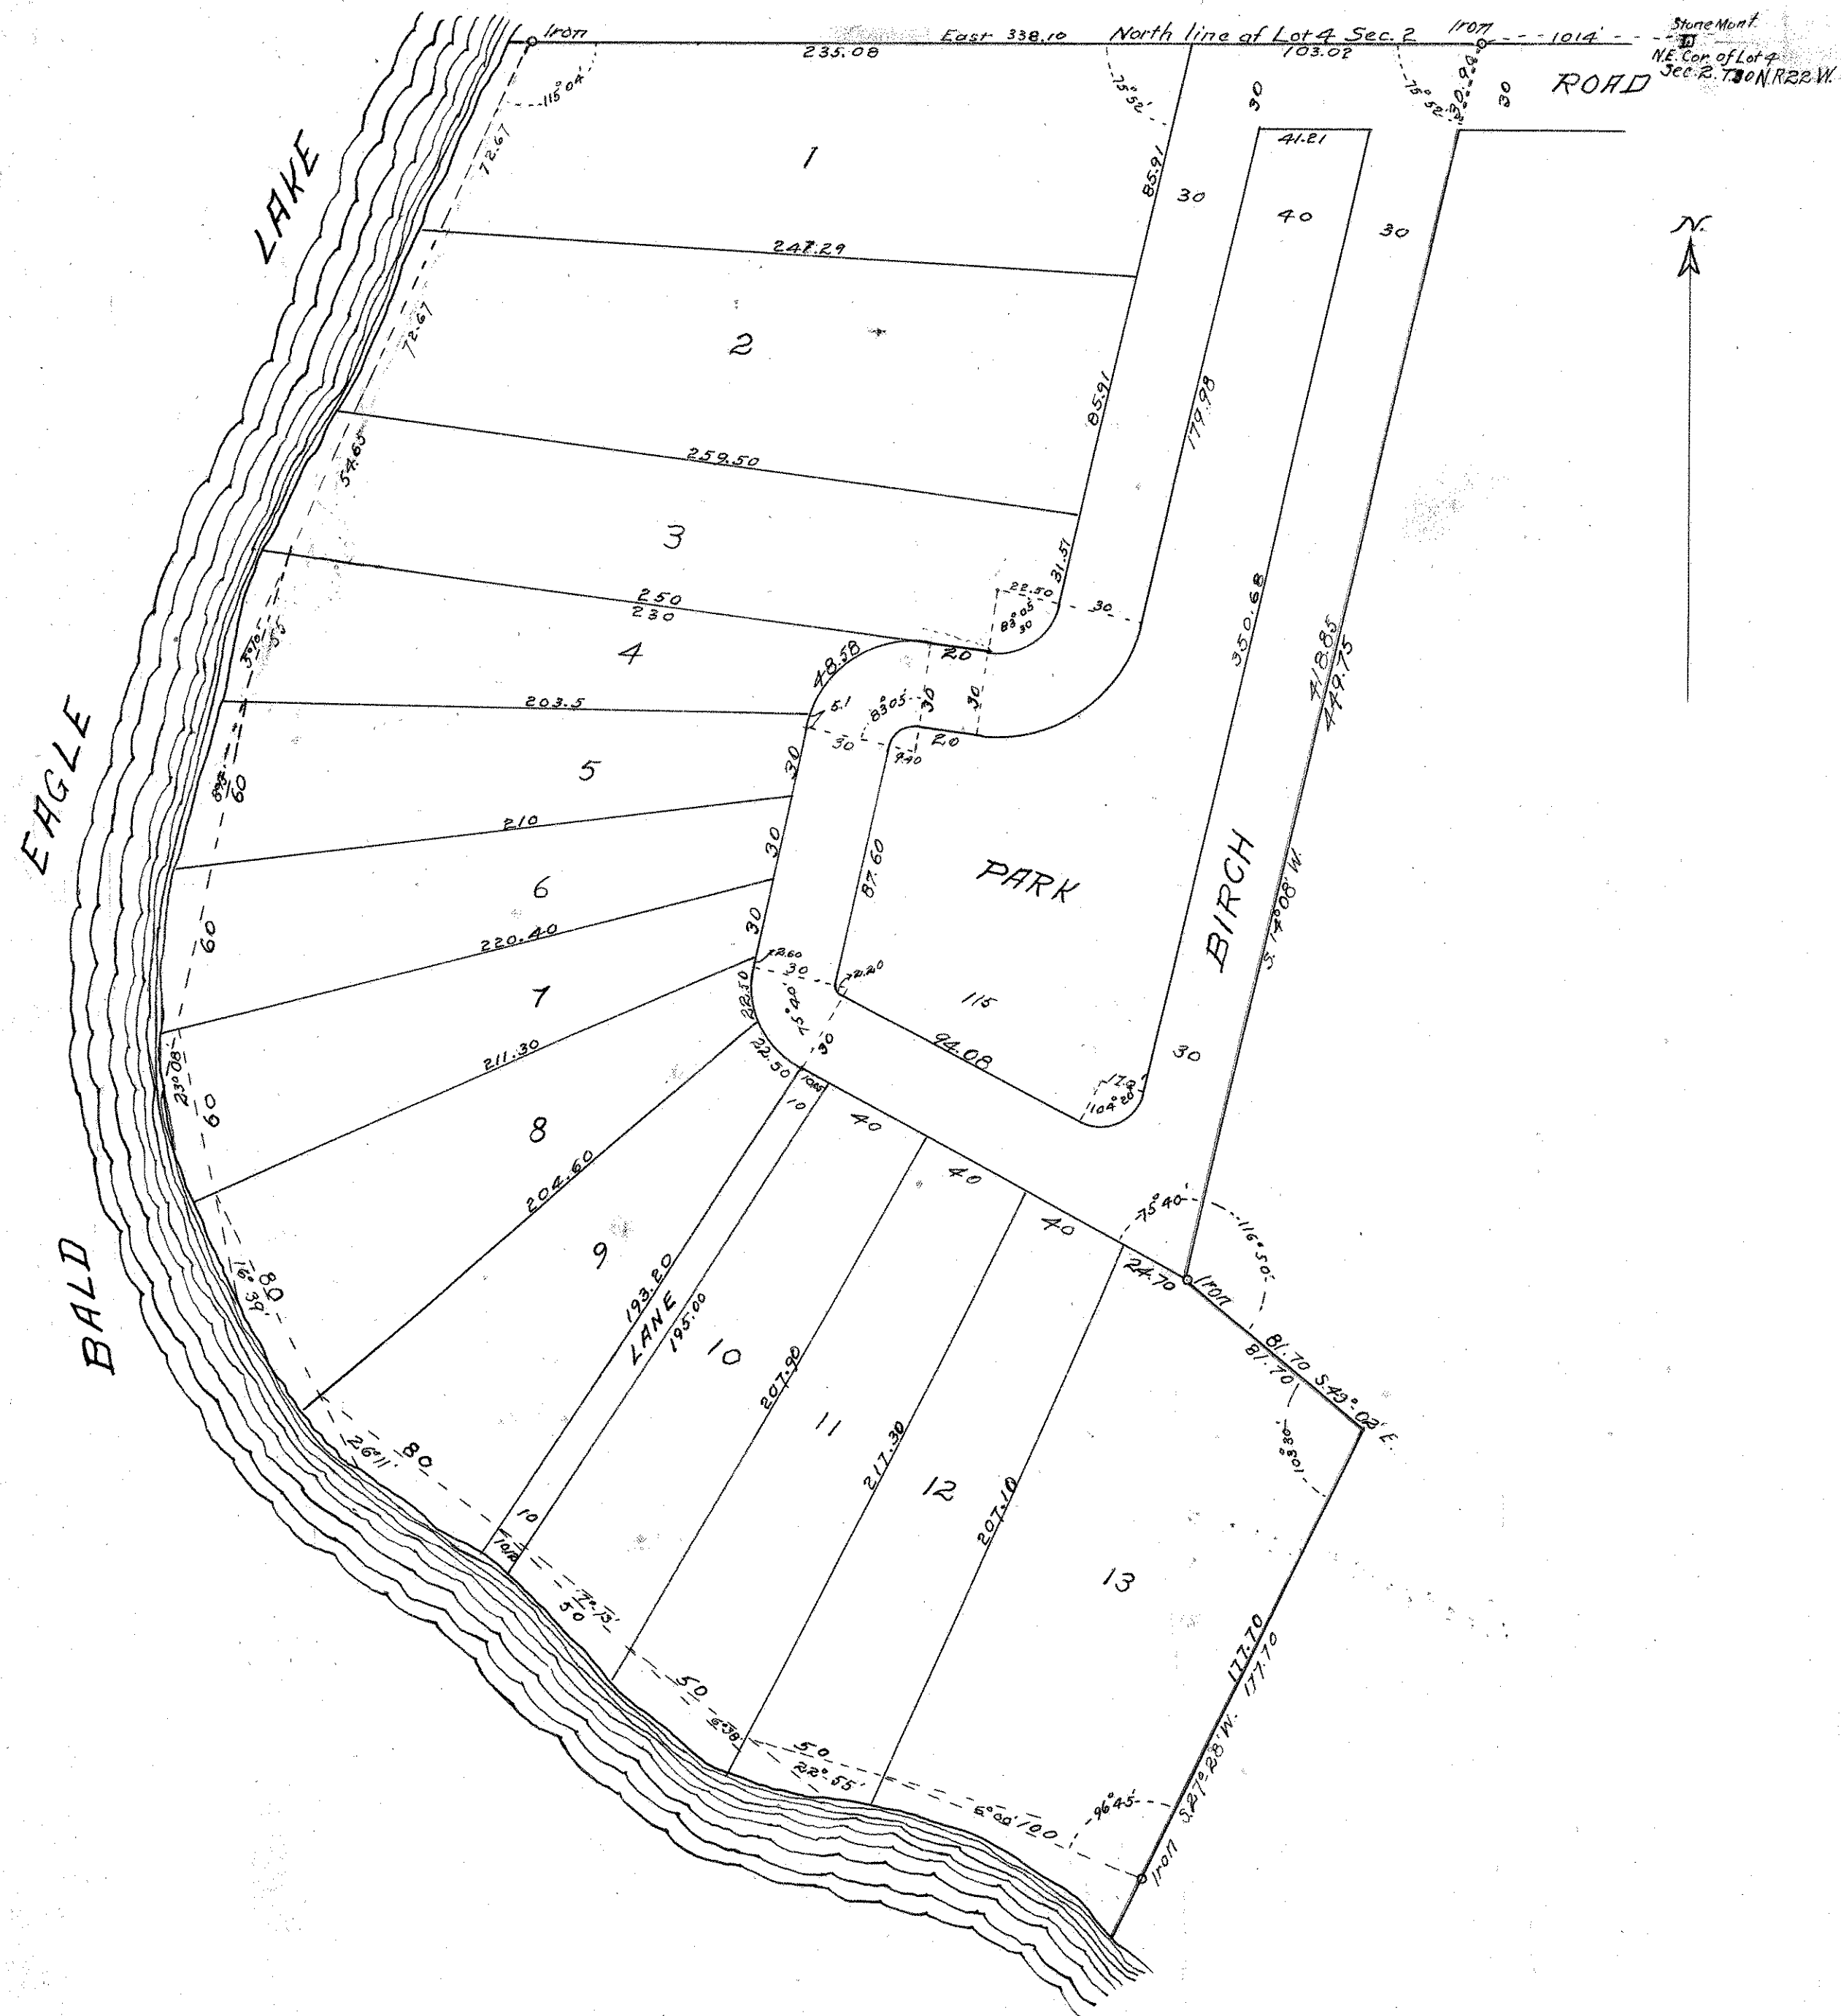

I certify to having surveyed and Platted the property described on this Map as OVERLAKE and have placed Iron Monuments as shown thereon and the same is correct

Chas. Murray, Surveyor.

State of Minnesota } ss. on this day of July 1918 Personally appeared before me Chas. County of Ramsey } Murray to me well known, who acknowledged that he executed the foregoing Certificate as his own free act and deed.

My Commission expires May 26, 1919 *C. E. Ingalls* Notary Public Ramsey Co. Minn.

This is to certify that *Carrie B. Whitehouse and John E. Whitehouse her husband*, Owners of that part of Lot 4 Sec. 2 T. 30 N. R. 22 W., Commencing at a point on the North Line of govt. Lot 4, Sec. 2, T. 30 N. R. 22 W. 1014.00 feet West of the Northeast Corner of said Lot 4, Thence S. 14° 08' W. 449.75 feet, thence S. 49° 08' E. 81.70 feet, thence S. 27° 28' W. 177.10 feet more or less to the Margin of Bald Eagle Lake, thence Northwesterly, Northerly and Northeasterly along the Margin of said Lake, to its intersection with the North line of govt. Lot 4, Sec. 2, T. 30 N. R. 22 W., Thence East on said North line, 338.10 feet to the place of beginning, have caused the same to be surveyed and platted and hereafter known as OVERLAKE and hereby dedicate to the public for Public use forever all the streets, Lanes and parks as shown on this Plat.

Witness our hands and seals this 27th day of July 1918.

In presence of *Carrie B. Whitehouse* (Seal) *John E. Whitehouse* (Seal)
Lowell Baker

State of Minnesota } ss. on this 27th day of July 1918 Personally appeared before me Carrie B. County of Ramsey } Whitehouse and John E. Whitehouse her husband to me well known, who acknowledged that they executed the foregoing Certificate as their own free act and deed

My Commission expires June 13th 1925 *Charles Murray* Notary Public, Ramsey Co. Minn.

Accepted and approved this 19th day of August 1918

George H. Beard
Charles H. Bronson Plat Commission
Justus Jordan Commissioner Public Works
Mr. Goss

Accepted by the board of County Commissioners

Approved August 19, 1918
J. J. Faricy Clerk
Recorded Aug. 27, 1918