


JOHN N. BACON'S SUB. WHITE BEAR, MINN.

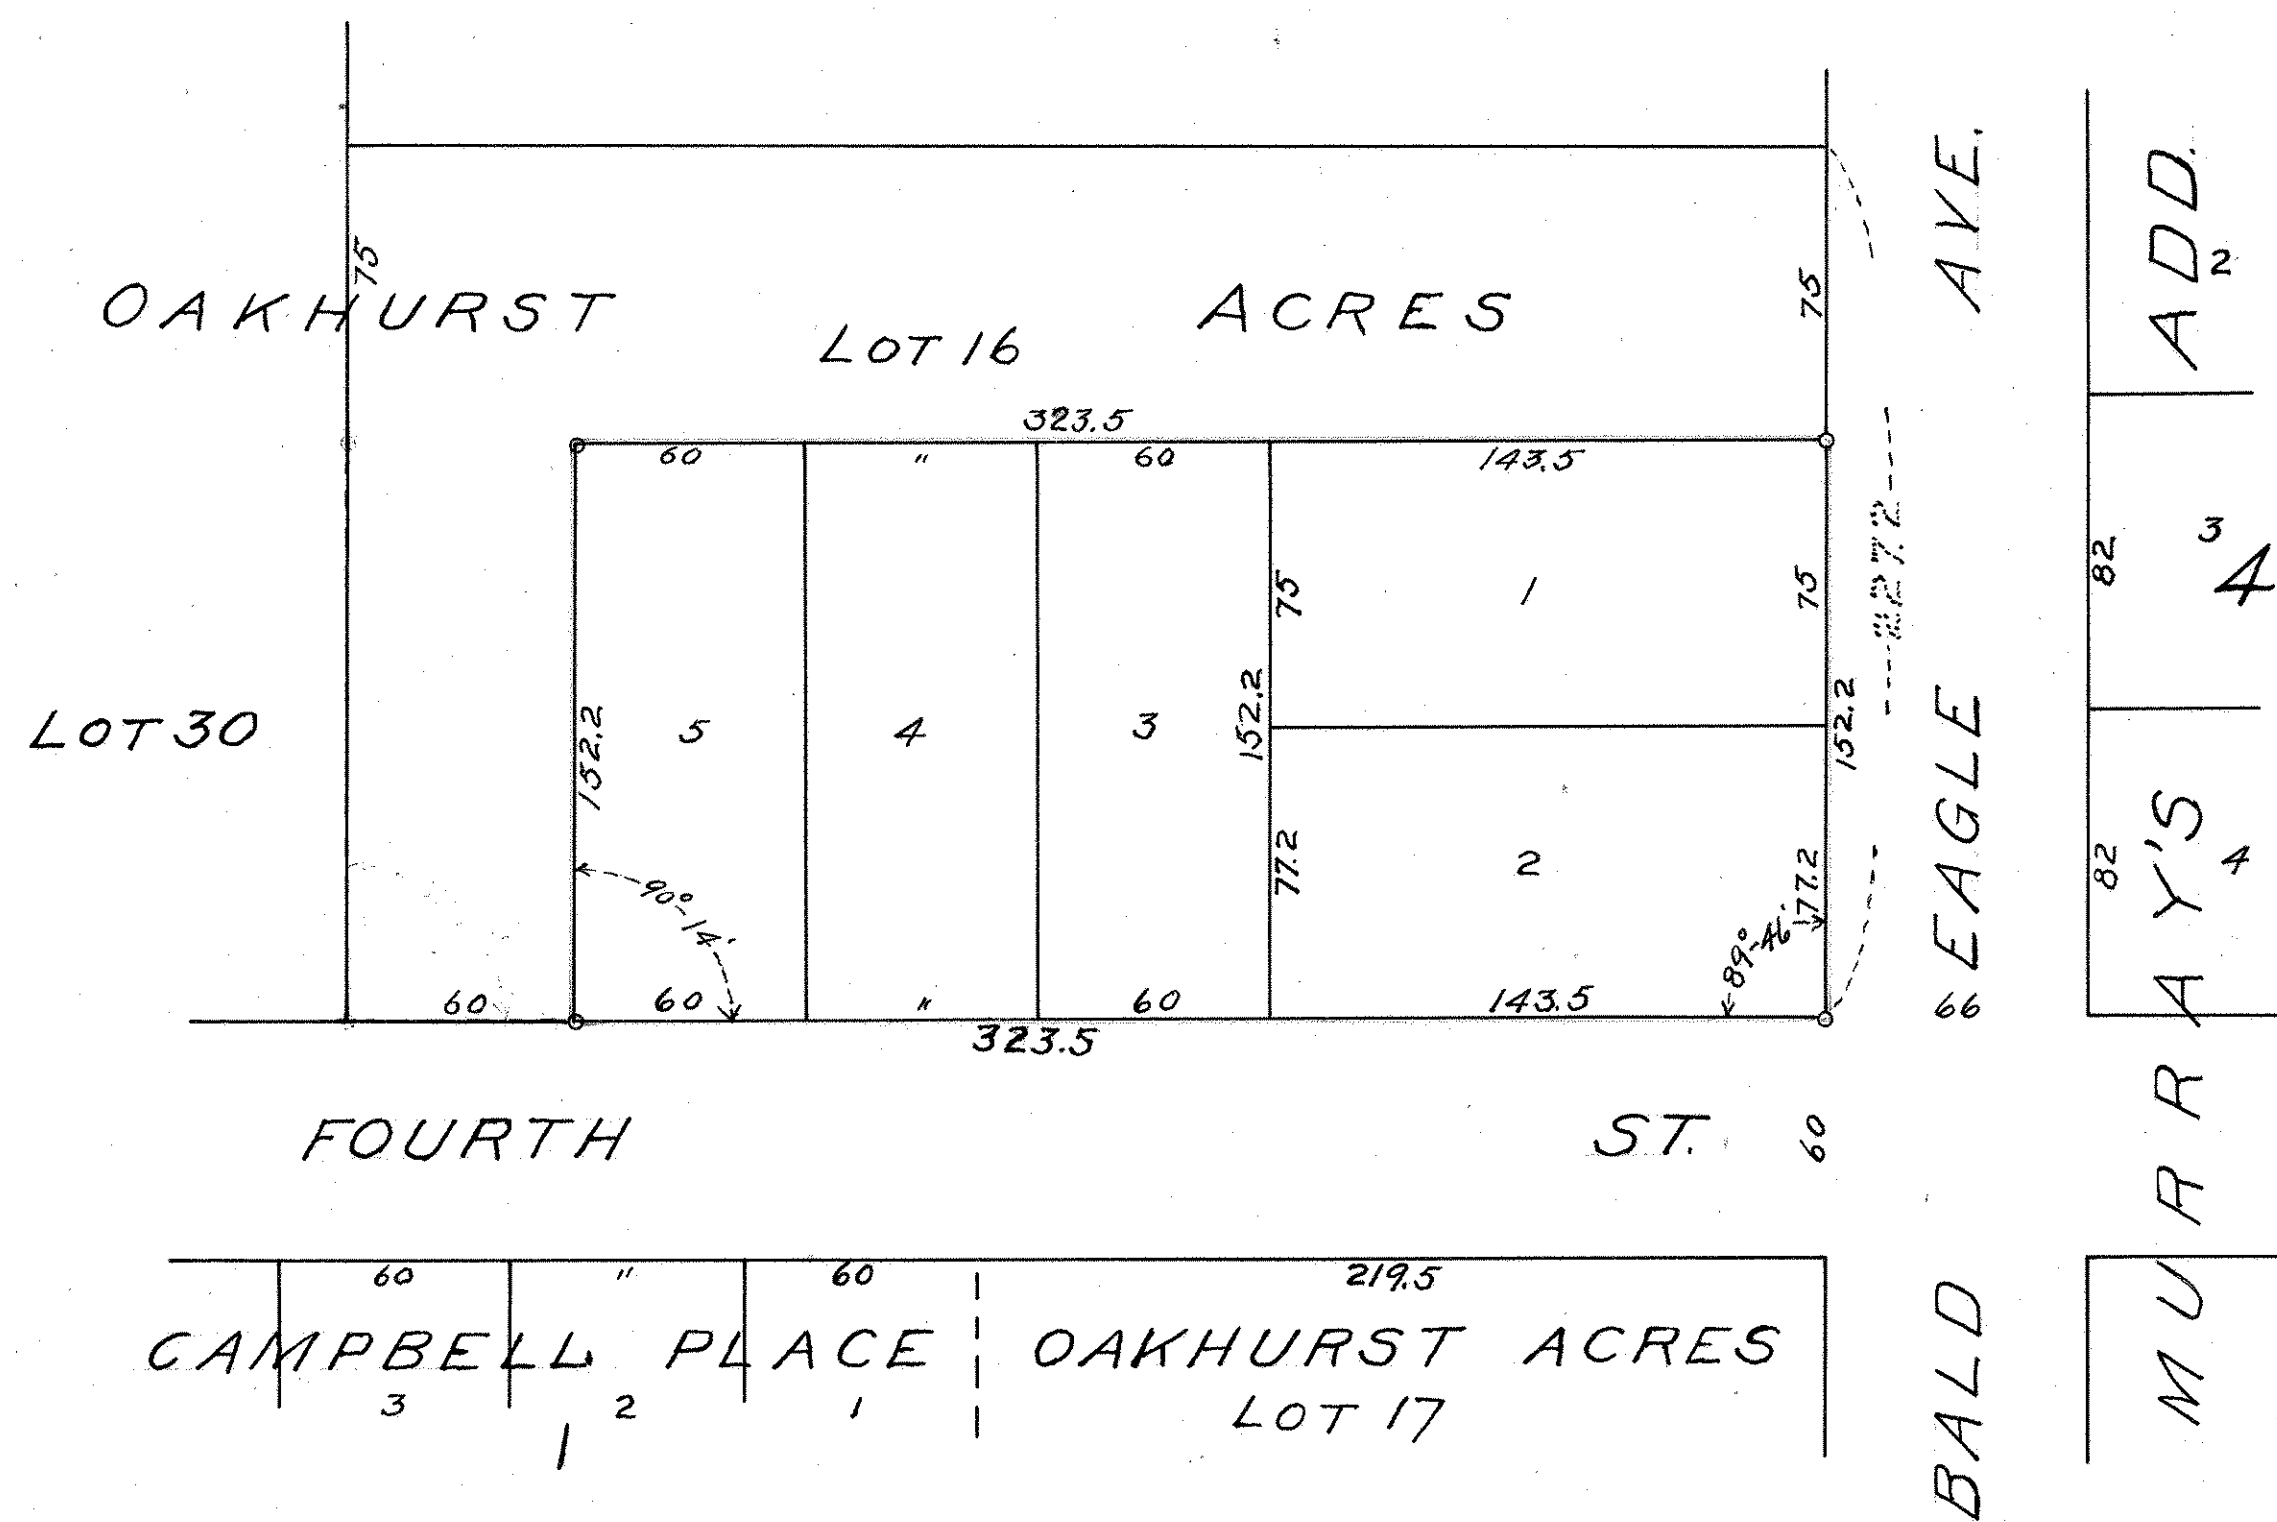

o-Indicates Iron.

SCALE 1" = 50'

STATE OF MINNESOTA }
COUNTY OF RAMSEY } SS.
I hereby certify that I have surveyed and platted the property described on this map as JOHN N. BACON'S SUBDIVISION, WHITE BEAR, MINN. and have placed irons as shown on this map, and the same is correct.
R. R. Snowdon
Surveyor.

On this 8th day of October, A.D. 1918, personally appeared before the undersigned, R. R. Knowlton, to me well known, and acknowledged that he executed the foregoing certificate, as his own free act and deed.
James Schiermer
Notary Public, Ramsey Co.
My Commission expires Aug 28-1925

This is to certify that John N. Bacon, and Dora Bacon, his wife, proprietors of the following described lands, viz., Lot 16, Oakhurst Acres, White Bear, Minn., except the North 75 feet, have caused the same to be surveyed and platted, and hereafter known as JOHN N. BACON'S SUBDIVISION, WHITE BEAR, MINN., as shown by this plat, and hereby dedicate to the public, and for the public use forever, all the streets and avenues as herein indicated.
Witness our hands and seals this 19th day of October, A.D. 1918.
In presence of
G. H. Schreiber
W. K. Kuder
John N. Bacon
Dora Bacon

STATE OF MINNESOTA }
COUNTY OF RAMSEY } SS.
On this 19th day of October, A.D. 1918, personally came before me, the undersigned, John N. Bacon, and Dora Bacon, his wife, to me well known, and they, each and for themselves, acknowledged that they executed the foregoing certificate as their own free act and deed.
G. H. Geif
Notary Public, Ramsey Co.
My Commission expires July 2nd 1921

Accepted and approved this 23rd day of October, A.D. 1918.
George C. Hensell
James Jordan } Plat Commissioners.
Commissioner of Public Works.

Accepted by the Council of the Village of White Bear on the day of A.D. 1918
Village Clerk.

Recorded Feb 11th 1919

Abstract # 543531