


OVERLAKE SECOND.

RAMSEY CO. MINN.

Scale 50 Feet per inch.
o-indicates iron.

Jens Pedersen, Surveyor.

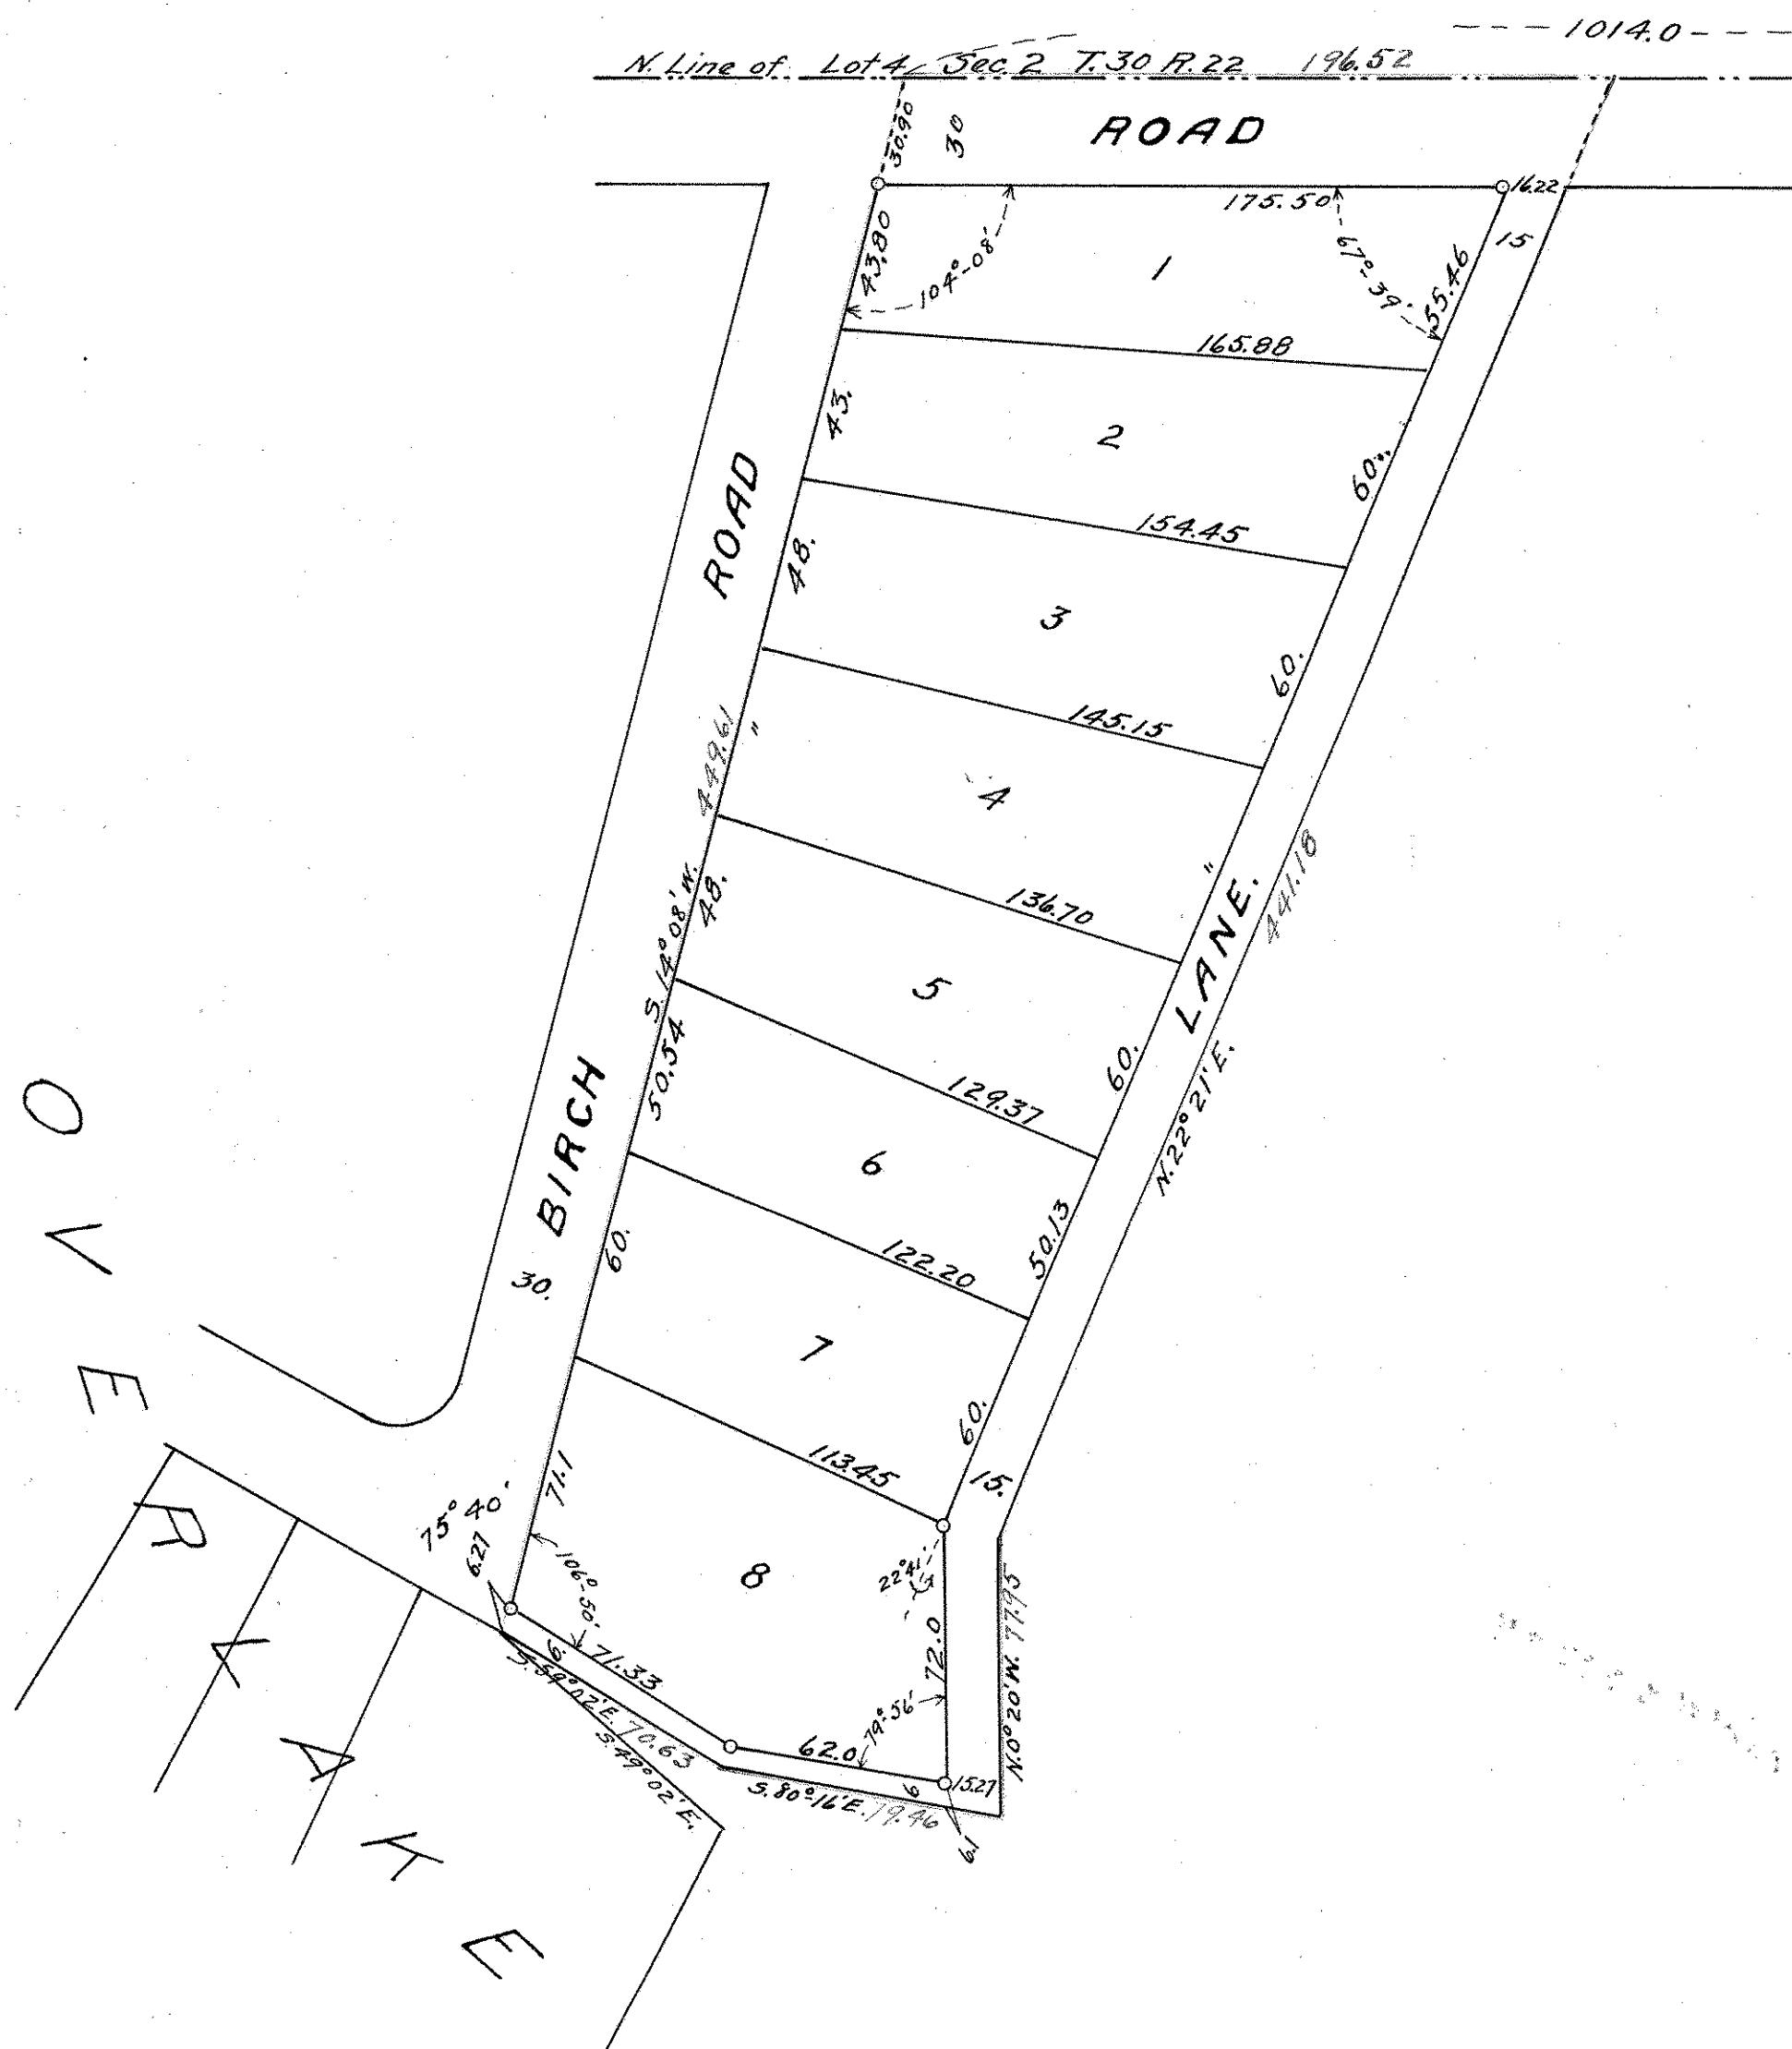

N.E. cor. lot 4
Sec 2 T.30 R.22.

I hereby certify to having surveyed and platted the property described on this map as, Overlake Second, Ramsey Co., Minn., and have placed irons at the corners as shown on this map, and the same is correct.

Jens Pedersen
Surveyor.

State of Minnesota } On this 7th day of Nov.
County of Ramsey } A.D. 1918, personally
appeared before the undersigned, Jens
Pedersen, to me well known, and acknow-
ledged that he executed the foregoing certificate
as his own free act and deed.

J. L. Bremer

Notary Public, Ramsey Co. Minn.
My Commission expires 5/11/1923.

This is to certify that Carrie B. Whitehouse and John E. Whitehouse, her husband, and M. Elizabeth Michener, single, proprietors of the following described tract, Commencing at a point on the north line of Govt. Lot 4, Sec. 2, T.30, R.22, 1014.0 feet west of the North East Corner of said Lot, thence S. 14° 08' W. 449 $\frac{1}{10}$ feet, thence S. 59° 02' E. 70 $\frac{6}{10}$ feet, thence S. 80° 16' E. 79 $\frac{1}{10}$ feet, thence N. 0° 20' W. 77 $\frac{8}{10}$ feet, thence N. 22° 21' E. 44 $\frac{1}{10}$ feet to the north line of said Govt. Lot 4, thence West along the north line of said Govt. Lot 4, 196 $\frac{3}{10}$ feet to the point of beginning; except the north 30. feet of the above described tract of land heretofore deeded for Public Road; have caused the same to be surveyed and plotted and hereafter known as, Overlake Second, Ramsey Co., Minn., as shown by this plat and hereby dedicate to the public, and for public use forever, all the Roads and Lanes as herein indicated.

Witness our hands and seals this 7th day of Nov. 1918.

In presence of
Jens Pedersen
J. L. Bremer

Carrie B. Whitehouse
John E. Whitehouse
M. Elizabeth Michener

State of Minnesota } On this 7th day of Nov., A.D. 1918, personally
County of Ramsey } came before me, the undersigned, Carrie B. Whitehouse and
John E. Whitehouse, her husband, and M. Elizabeth Michener, single, to me well known
and they acknowledged that they executed the foregoing certificate as their own free
act and deed.

J. L. Bremer
Notary Public, Ramsey Co. Minn.
My Commission expires 5/11/1923.

Accepted by the Board of County Commissioners for the County of Ramsey, State of Minnesota, on the 18th day of November A.D. 1918.

G. J. Pitts
County Auditor.

Accepted and approved this 12th day of November A.D. 1918.
George F. Kenney
Charles A. Monroe
James W. Jordan
M. V. Ross
Plat Commissioners.
Commissioner of Public Works.