



# SLAYTON'S LINWOOD PARK ADD.

○ Indicates Iron  
Scale 60 Feet per inch.

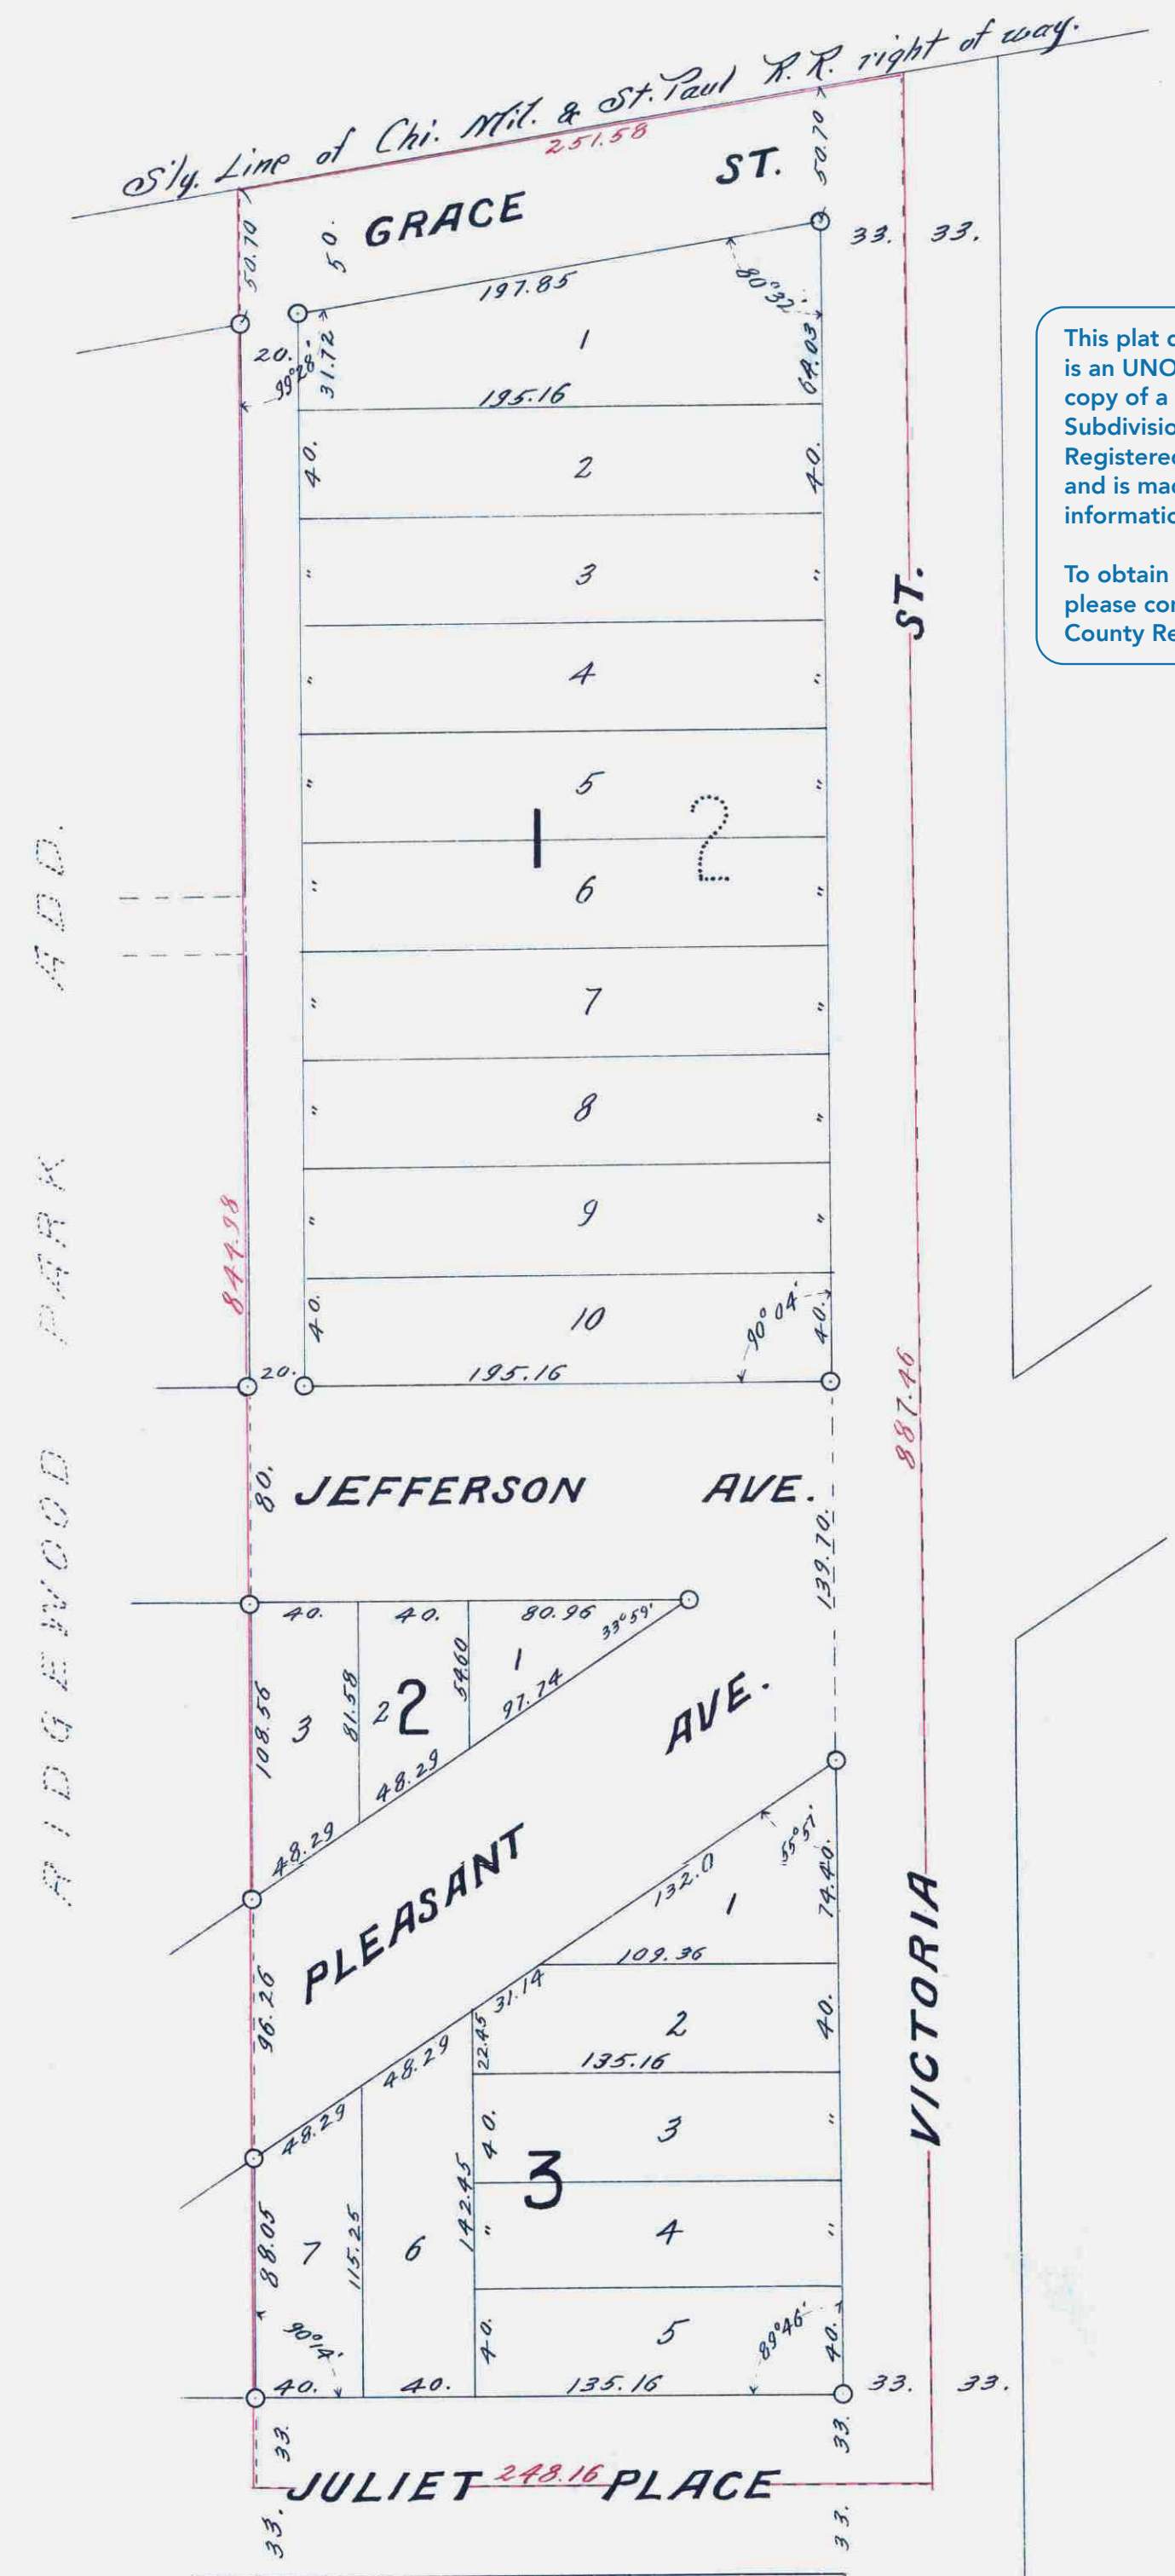

This plat document is an UNOFFICIAL copy of a Subdivision Plat or Registered Land Survey and is made available for information purposes only.

To obtain an official copy please contact the Ramsey County Recorder's Office.

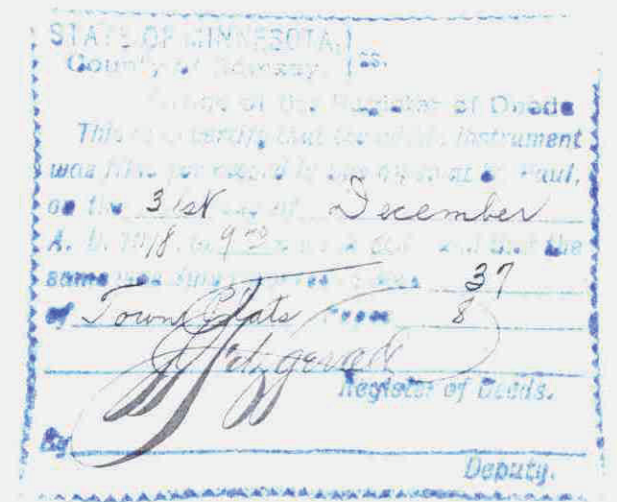

TAXES PAID AND TRANSFER ENTERED  
DEC 3 1918  
GEO. W. WIES, COUNTY AUDITOR  
By [Signature]

AS [Signature] of Assessor  
DEC 3 1918  
DEPARTMENT OF REVENUE  
By [Signature]

Taxes for the year of 1917 on the lands accreted within D&D  
DEC 3 1918  
By [Signature]

I, hereby certify to having surveyed and platted the property described on this map, as: Slayton's Linwood Park Add., and have placed irons at the corners as shown on this map and the same is correct.

[Signature]  
Surveyor.

State of Minnesota } On this 24<sup>th</sup> day of  
County of Ramsey } December, A.D. 1918,  
personally came before the undersigned, J. W. Moore, to me well known, and acknowledged that he executed the foregoing certificate as his own free act and deed.

[Signature]  
Notary Public, Ramsey Co, Minn.  
My Commission expires, Aug. 16, 1925

This is to certify that Edward T. Slayton, and Lucy J. Slayton, his wife, proprietors of all that part of Lot 2, Subdivision of Aydt's Farm, 100 acs. N.W. 1/4, S. 11 T. 28 R. 23, lying South of the Chi. Mil. & St. Paul R.R. right of way, except that part taken for the opening of, Jefferson Ave, Pleasant Ave, Juliet Place and Victoria St., have caused the same to be surveyed and platted and hereafter known as, Slayton's Linwood Park Add., as shown by this plat and hereby dedicate to the public and for public use forever, all the streets, avenues and alleys as herein indicated.

Witness our hands and seals this 23<sup>rd</sup> day of December, 1918

In presence of

[Signature]  
[Signature]

Edward T. Slayton  
Lucy J. Slayton

State of Minnesota } On this 23<sup>rd</sup> day of December, A.D. 1918, personally came  
County of Ramsey } before me, the undersigned, Edward T. Slayton, and Lucy J. Slayton his wife, to me well known, and they acknowledged that they executed the foregoing certificate as their own free act and deed.

[Signature]  
Notary Public, Ramsey Co, Minn.  
My Commission expires, June 16, 1921

Accepted and approved this 27<sup>th</sup> day of December, A.D. 1918

[Signature]  
Charles H. Johnson, } Plat  
James Jordan, } Commissioners  
[Signature] } Commissioner of Public Works.

Accepted by the Council Dec 28<sup>th</sup> 1918  
Approved, Dec 28<sup>th</sup> 1918  
[Signature]  
City Clerk

541801