


SCHORR'S SUB.

○ Indicates iron
Scale 20 Feet per inch

Jens Pedersen Surveyor.

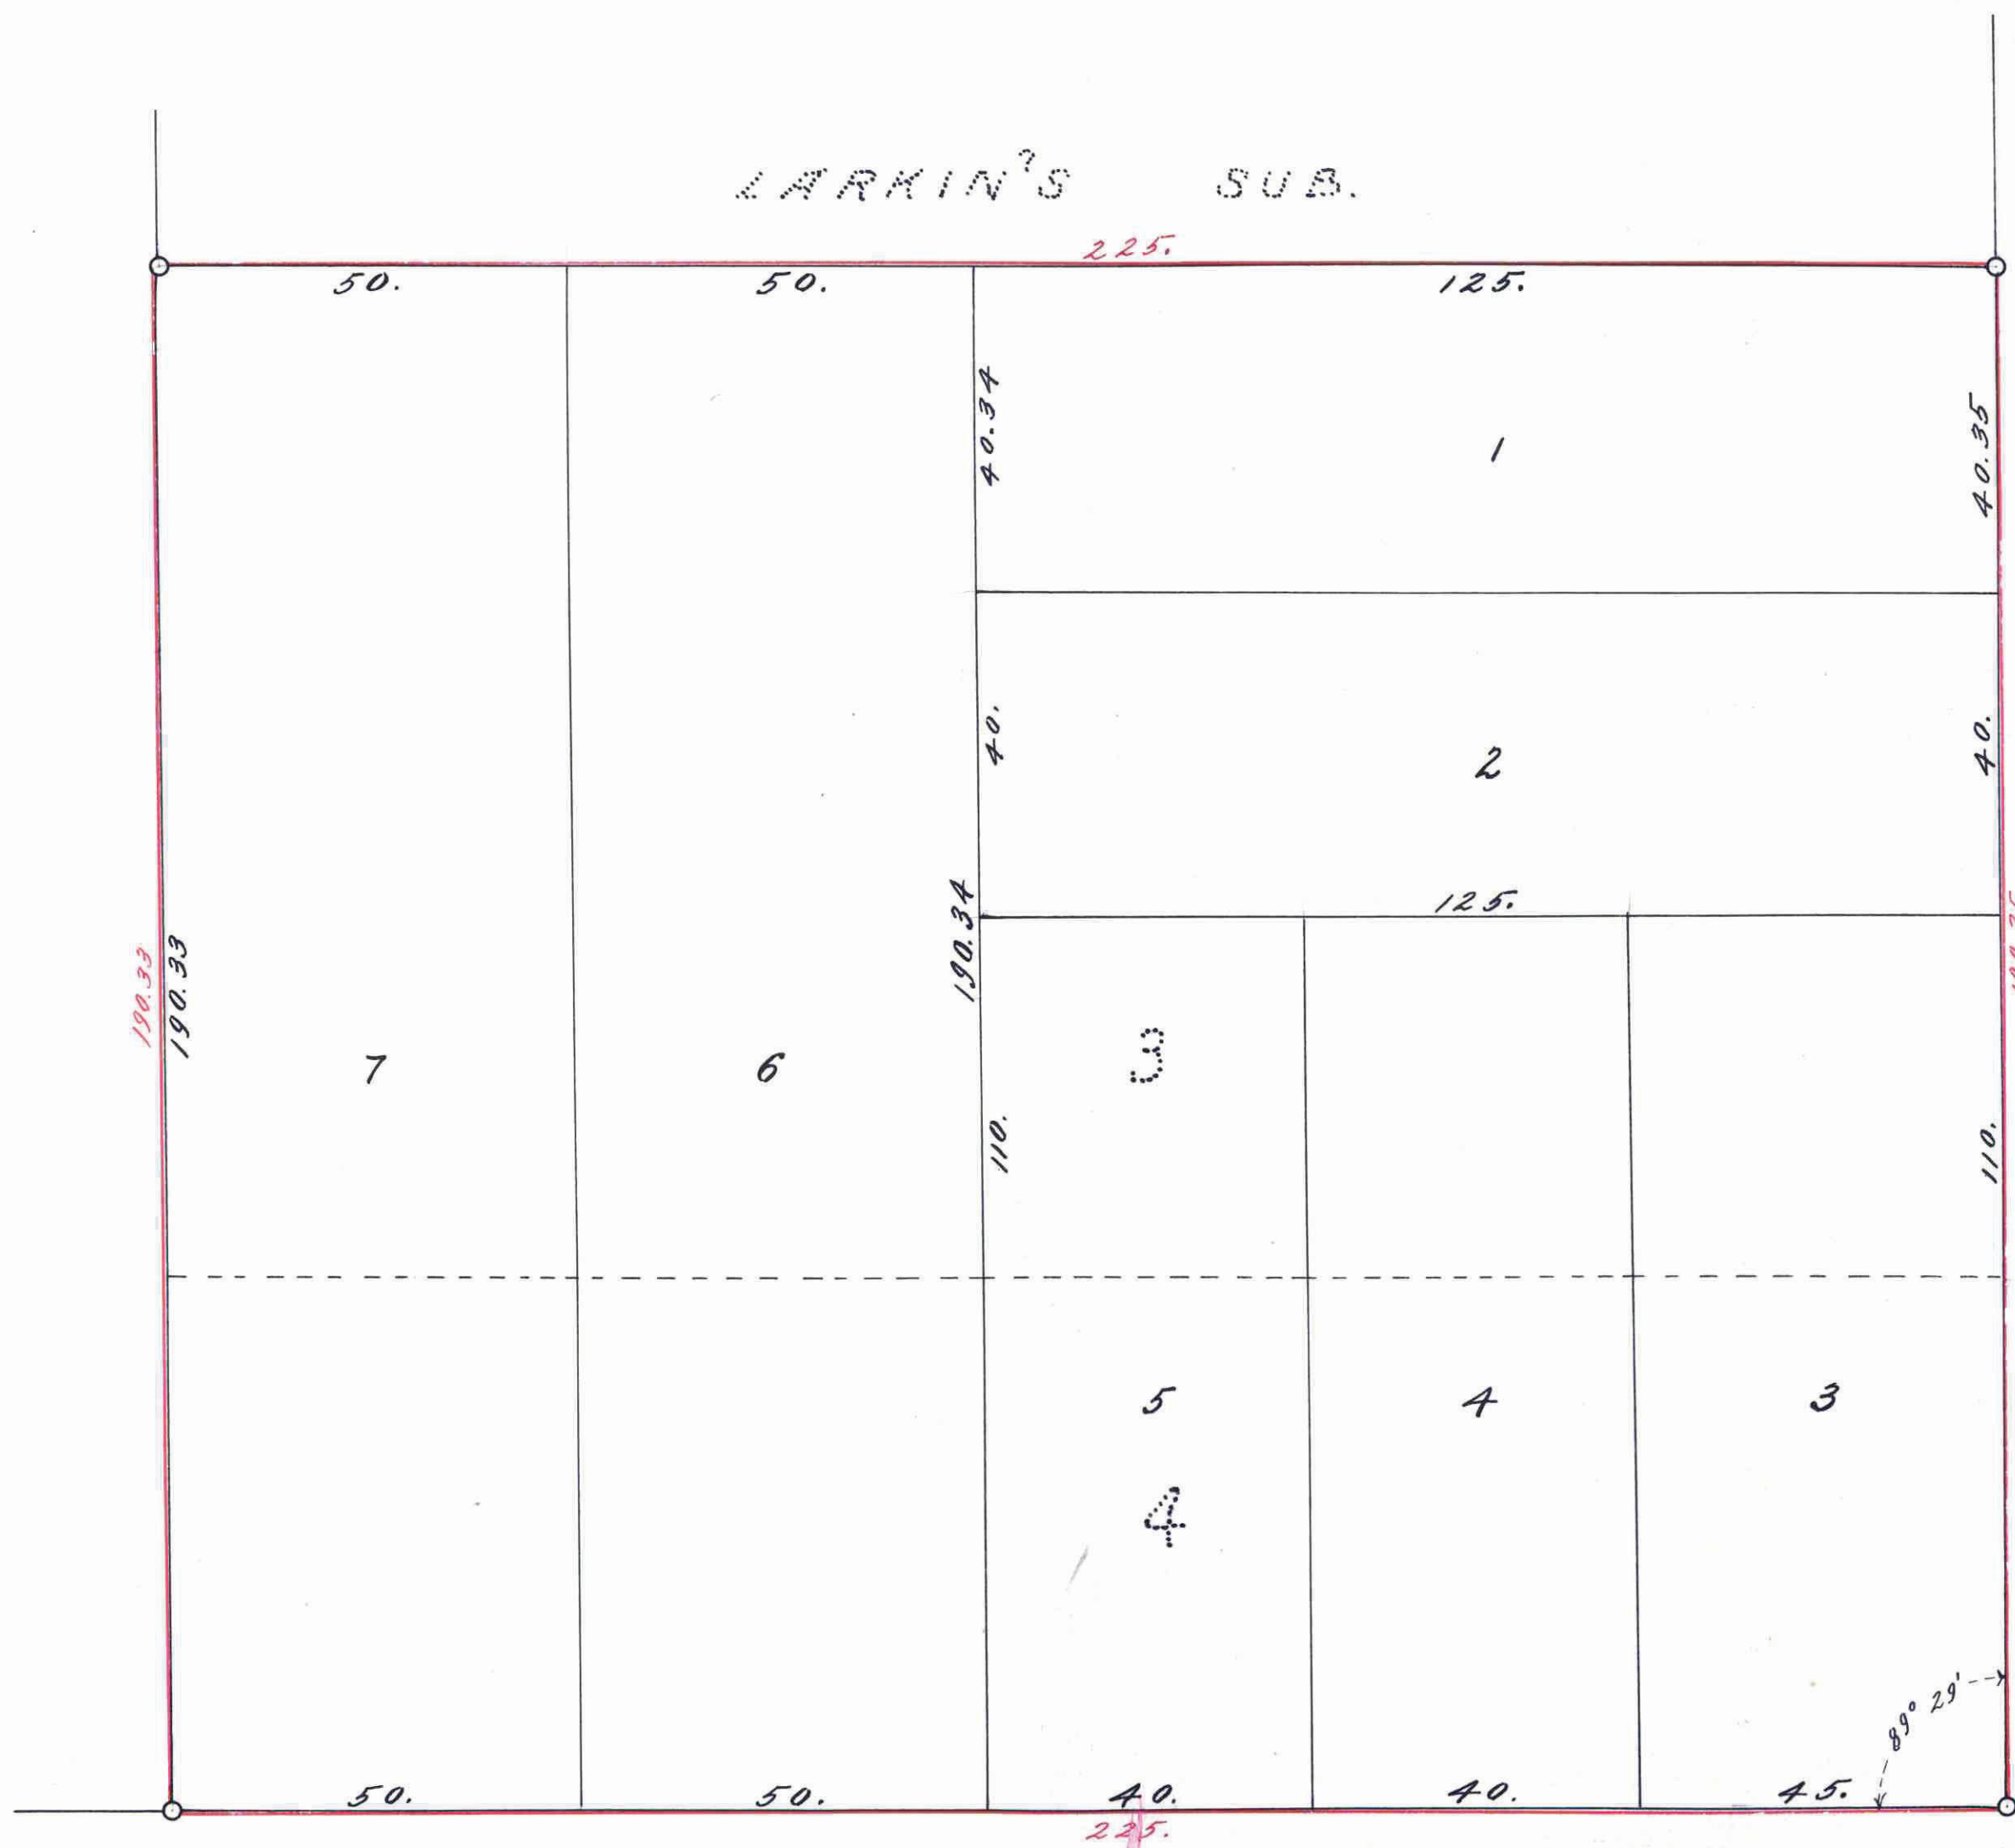

60.

McLean

Ave.

60.

St.

Griffith

This plat document is an UNOFFICIAL copy of a Subdivision Plat or Registered Land Survey and is made available for information purposes only.

To obtain an official copy please contact the Ramsey County Recorder's Office.

STATE OF MINNESOTA
County of Ramsey, 1881
Office of the Register of Deeds.
This is to certify that the within instrument was filed for record in this office at St. Paul, on the 29th day of Sept A. D. 1919, at 9:50 a.m., and that the same was duly recorded in Book 37 of _____ Page _____
By _____ Register of Deeds.
Deputy.

555818

I, hereby certify to having surveyed and platted the property described on this map as, Schorr's Sub, and have placed irons at the corners as hereon indicated and the same is correct.
Jens Pedersen
Surveyor.

State of Minnesota } On this 3rd day
County of Ramsey } of September A. D.
1919, personally appeared before the undersigned, Jens Pedersen, to me well known, and acknowledged that he executed the foregoing certificate as his own free act and deed.
J. Doyle
Notary Public,
Ramsey Co. Minn.
My Commission expires August 14 1921.

This is to certify that Paul C. Schorr and Bertha C. Schorr, his wife, proprietors of Lots three (3) and four (4) Block thirty (30) Suburban Hills except that part of said Lot four (4) taken for opening of McLean Ave, have caused the same to be surveyed and platted, and hereafter known as, Schorr's Sub, as shown by this plat and hereby dedicate to the public, for public use forever, all the streets, and avenues as herein indicated.

Witness our hands and seals this 6th day of September 1919.
In presence of,
J. Doyle
Notary Public,
Ramsey Co. Minn.
Paul C. Schorr
Bertha C. Schorr.

State of Minnesota } On this 6th day of September A. D. 1919
County of Ramsey } personally came before me the under-
signed, Paul C. Schorr and Bertha C. Schorr, his wife, to me well known and they acknowledged that they executed the foregoing certificate as their own free act and deed.
J. Doyle
Notary Public,
Ramsey Co. Minn.
My Commission expires August 14 1921.

Accepted and approved this 12th day of September A. D. 1919

George E. Keene
Charles H. Brown
Mustess
Plat. Commissioners
Commissioner of Public Works.

Accepted by the Council Sept 18th 1919.

Approved, Sept 18th 1919.
John J. Larion
City Clerk.

All Installments of Assessment due on the within property to date
SEP 29 1919
DEPARTMENT OF FINANCE
ST. PAUL, MINN.
B. A. FAIRBORTH, COMR. FINANCE
By Lemuel

TAXES PAID
AND TRANSFER ENTERED

SEP 29 1919
GEO. GRUES, COUNTY AUDITOR
By Bengtson

Leo Nelson

818555