


DAKIN'S REARRANGEMENT

SCALE 1" = 30'

R.D. GODFREY
SURVEYOR

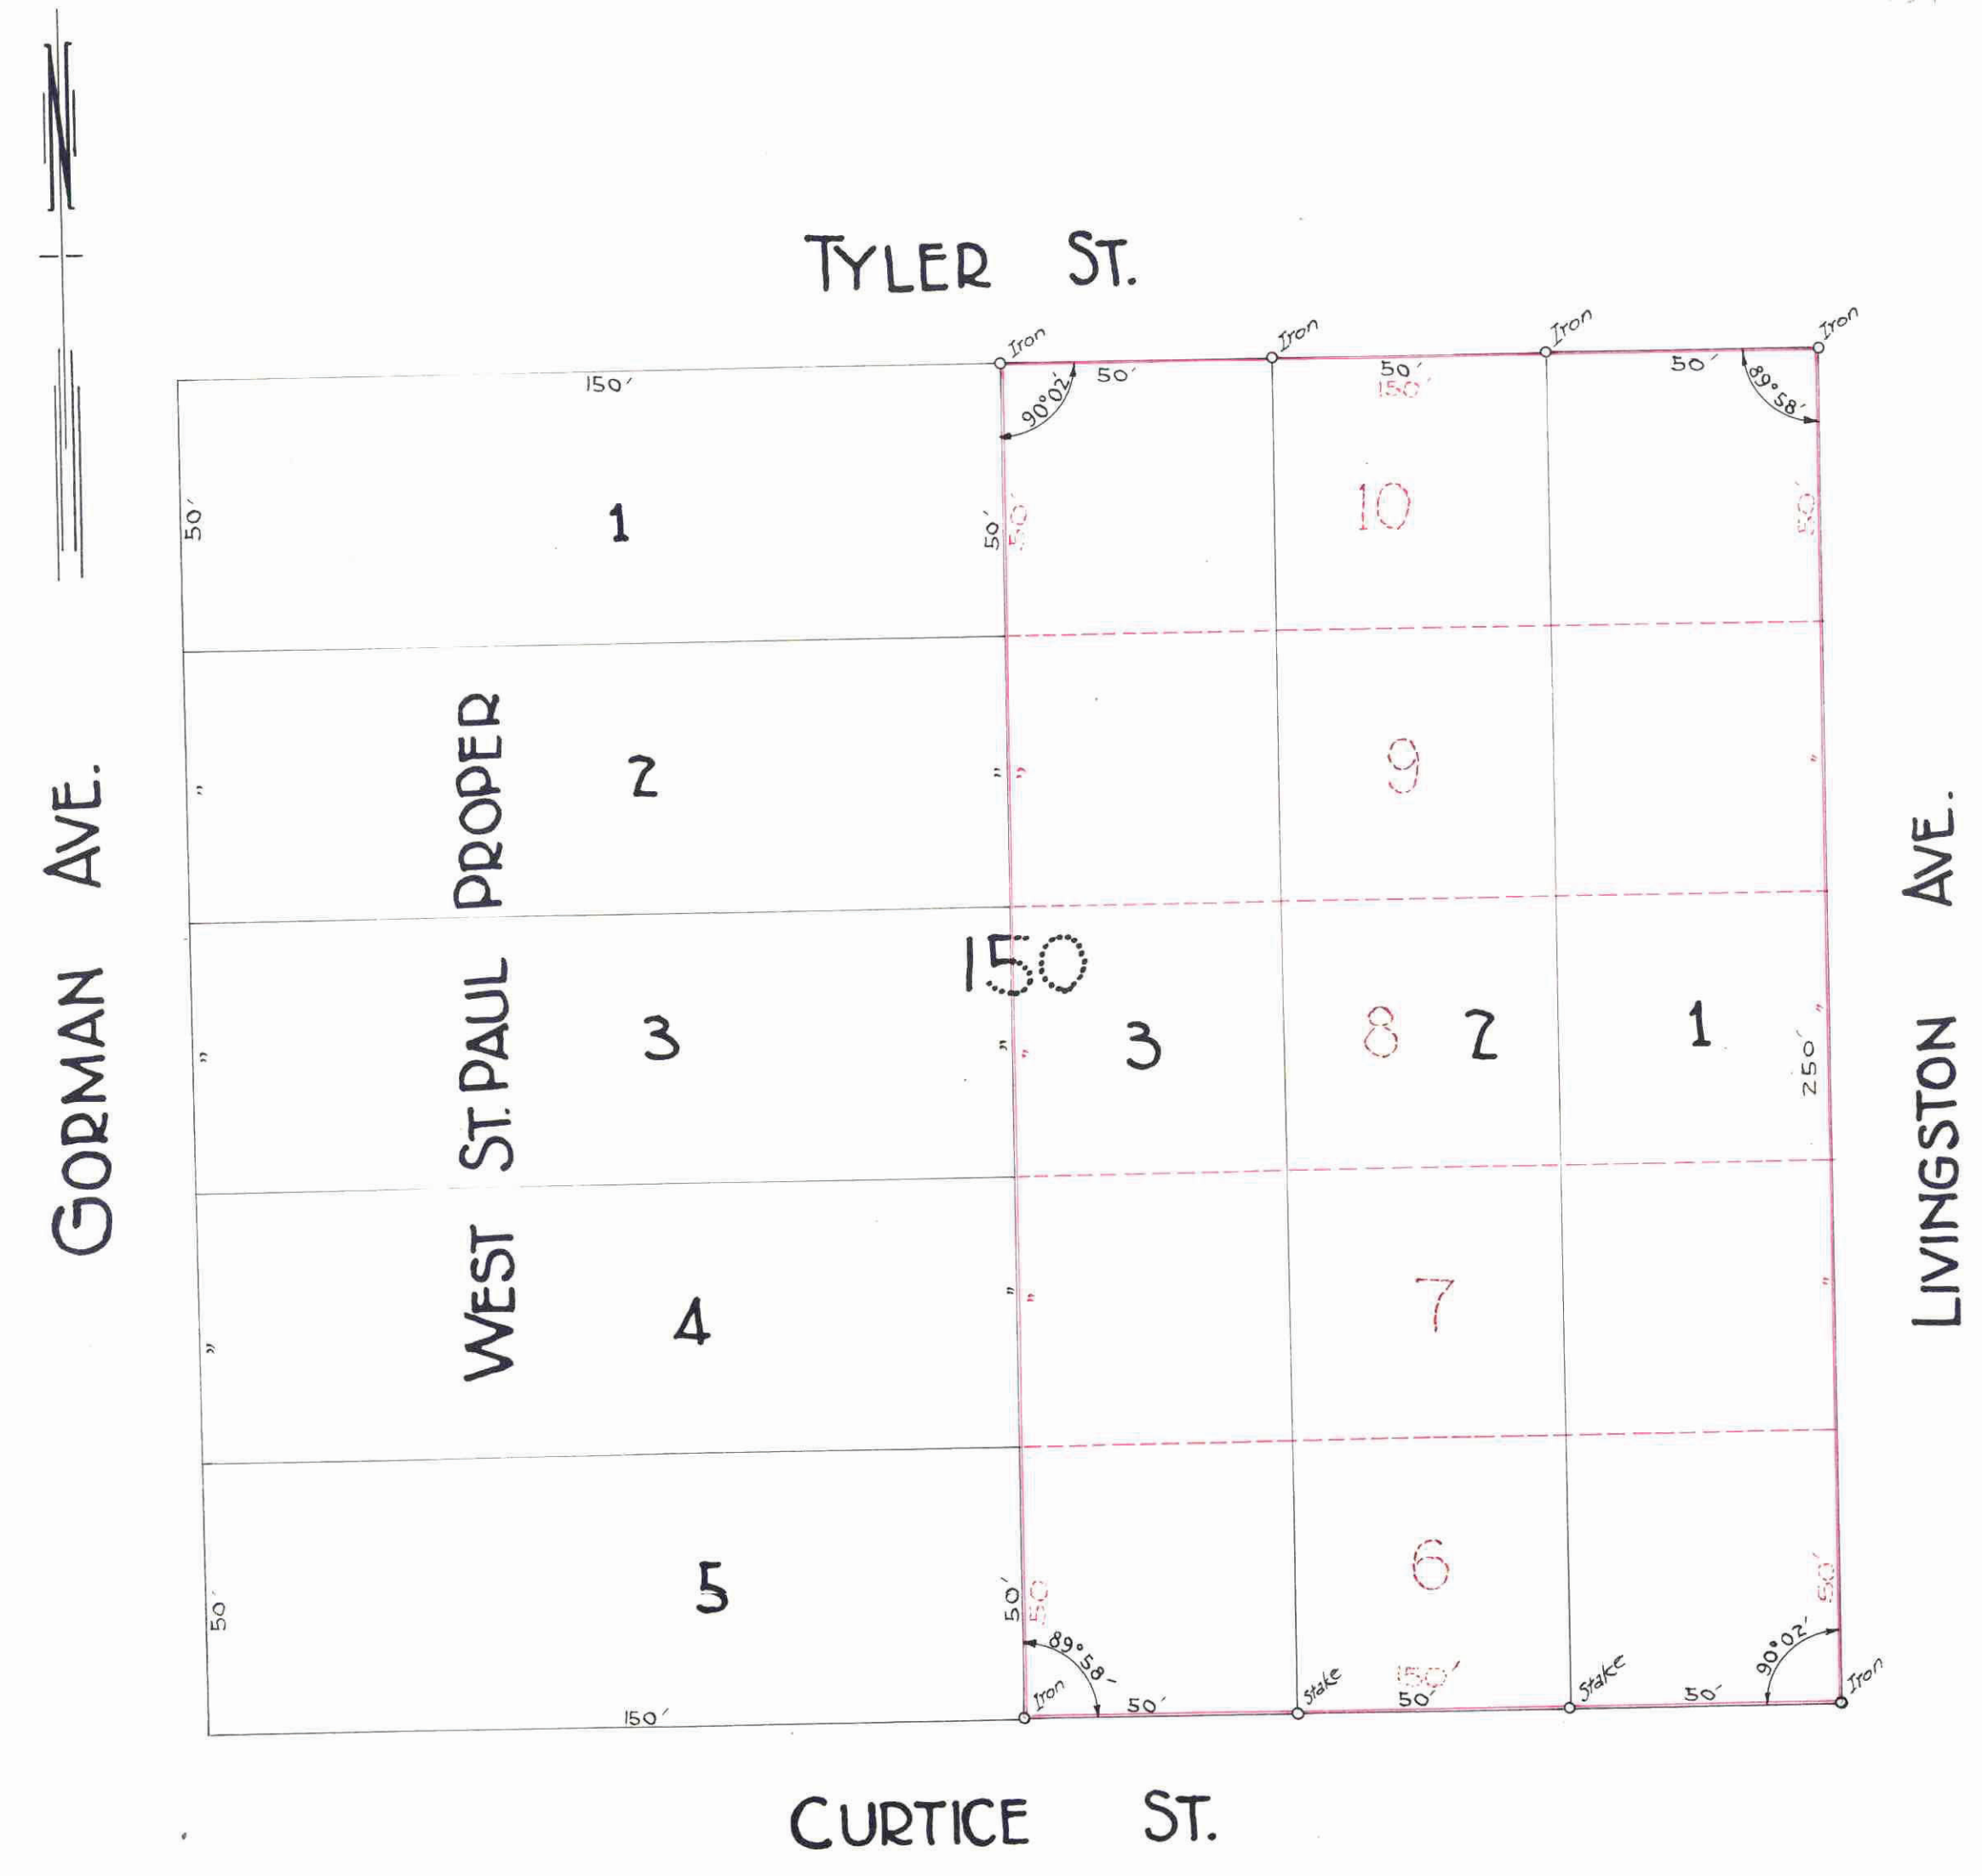

I hereby certify to having surveyed and platted the property as described on this map as "Dakin's Rearrangement" and have placed iron monuments at the corners, as shown, and the same is correct.

Robert R. Godfrey
Surveyor

State of Minnesota } ss
County of Ramsey }
On this 30th day of September A.D. 1919 personally appeared before me, the undersigned, R.R. Godfrey, to me well known, and acknowledged that he executed the foregoing certificate as his free act and deed.

Charles Murray
Notary Public Ramsey Co. Minn.
My Commission expires June 18 - 1925

This is to certify that S.T. Dakin and Lena H. Dakin, his wife proprietors of Lots 6, 7, 8, 9 & 10, Block 150 West St. Paul Proper, have caused the same to be surveyed and platted, and hereafter known as "Dakin's Rearrangement" and hereby dedicated to the public use forever, all the streets, Avenues and alleys hereon indicated.

Witness our hands and seals this 30th day of Sept. A.D. 1919.

State of Minnesota } ss
County of Ramsey }
On this 30th day of September A.D. 1919 personally appeared before me, the undersigned, S.T. Dakin and Lena H. Dakin, his wife, to me well known, and acknowledged that they executed the foregoing instrument as their free act and deed.

Charles Murray
Notary Public Ramsey Co. Minn.
My Commission expires June 18 - 1925

In presence of:
J. H. Haas
Mar Carter
S.T. Dakin
Lena H. Dakin

Accepted and approved this 22nd day of Oct. A.D. 1919

Ray K. Hervey
Charles H. Brown } Plat Commissioners.
James Jordan
M. J. Foster } Commissioner of Public Works.

Accepted by the Council Oct 27 1919
Approved Oct 27 1919

John J. ...
City Clerk

TAXES PAID AND TRANSFER TAXES
OCT 31 1919
COUNTY OF RAMSEY
Reingrad

ALL Installments of Assessments due on the within property to date are paid
OCT 31 1919
DEPARTMENT OF FINANCE
By *Schmeidler*

STATE OF MINNESOTA
County of Ramsey, ss
Office of the Register of Deeds
This is to certify that the within instrument was filed for record in this office at St. Paul, on the 31 day of Oct. at A. D. 1919 at 2:25 p.m. and that the same was duly recorded in Book 37 of Ramsey's Pages 17

J. J. ...
Register of Deeds.

This plat document is an UNOFFICIAL copy of a Subdivision Plat or Registered Land Survey and is made available for information purposes only.

To obtain an official copy please contact the Ramsey County Recorder's Office.

558234

Jimmernann