


# FIEDLER'S SUBDIVISION.

JOHN B. IRVINE, SURVEYOR.  
OCT. 1919.  
Scale 60 ft. per inch.

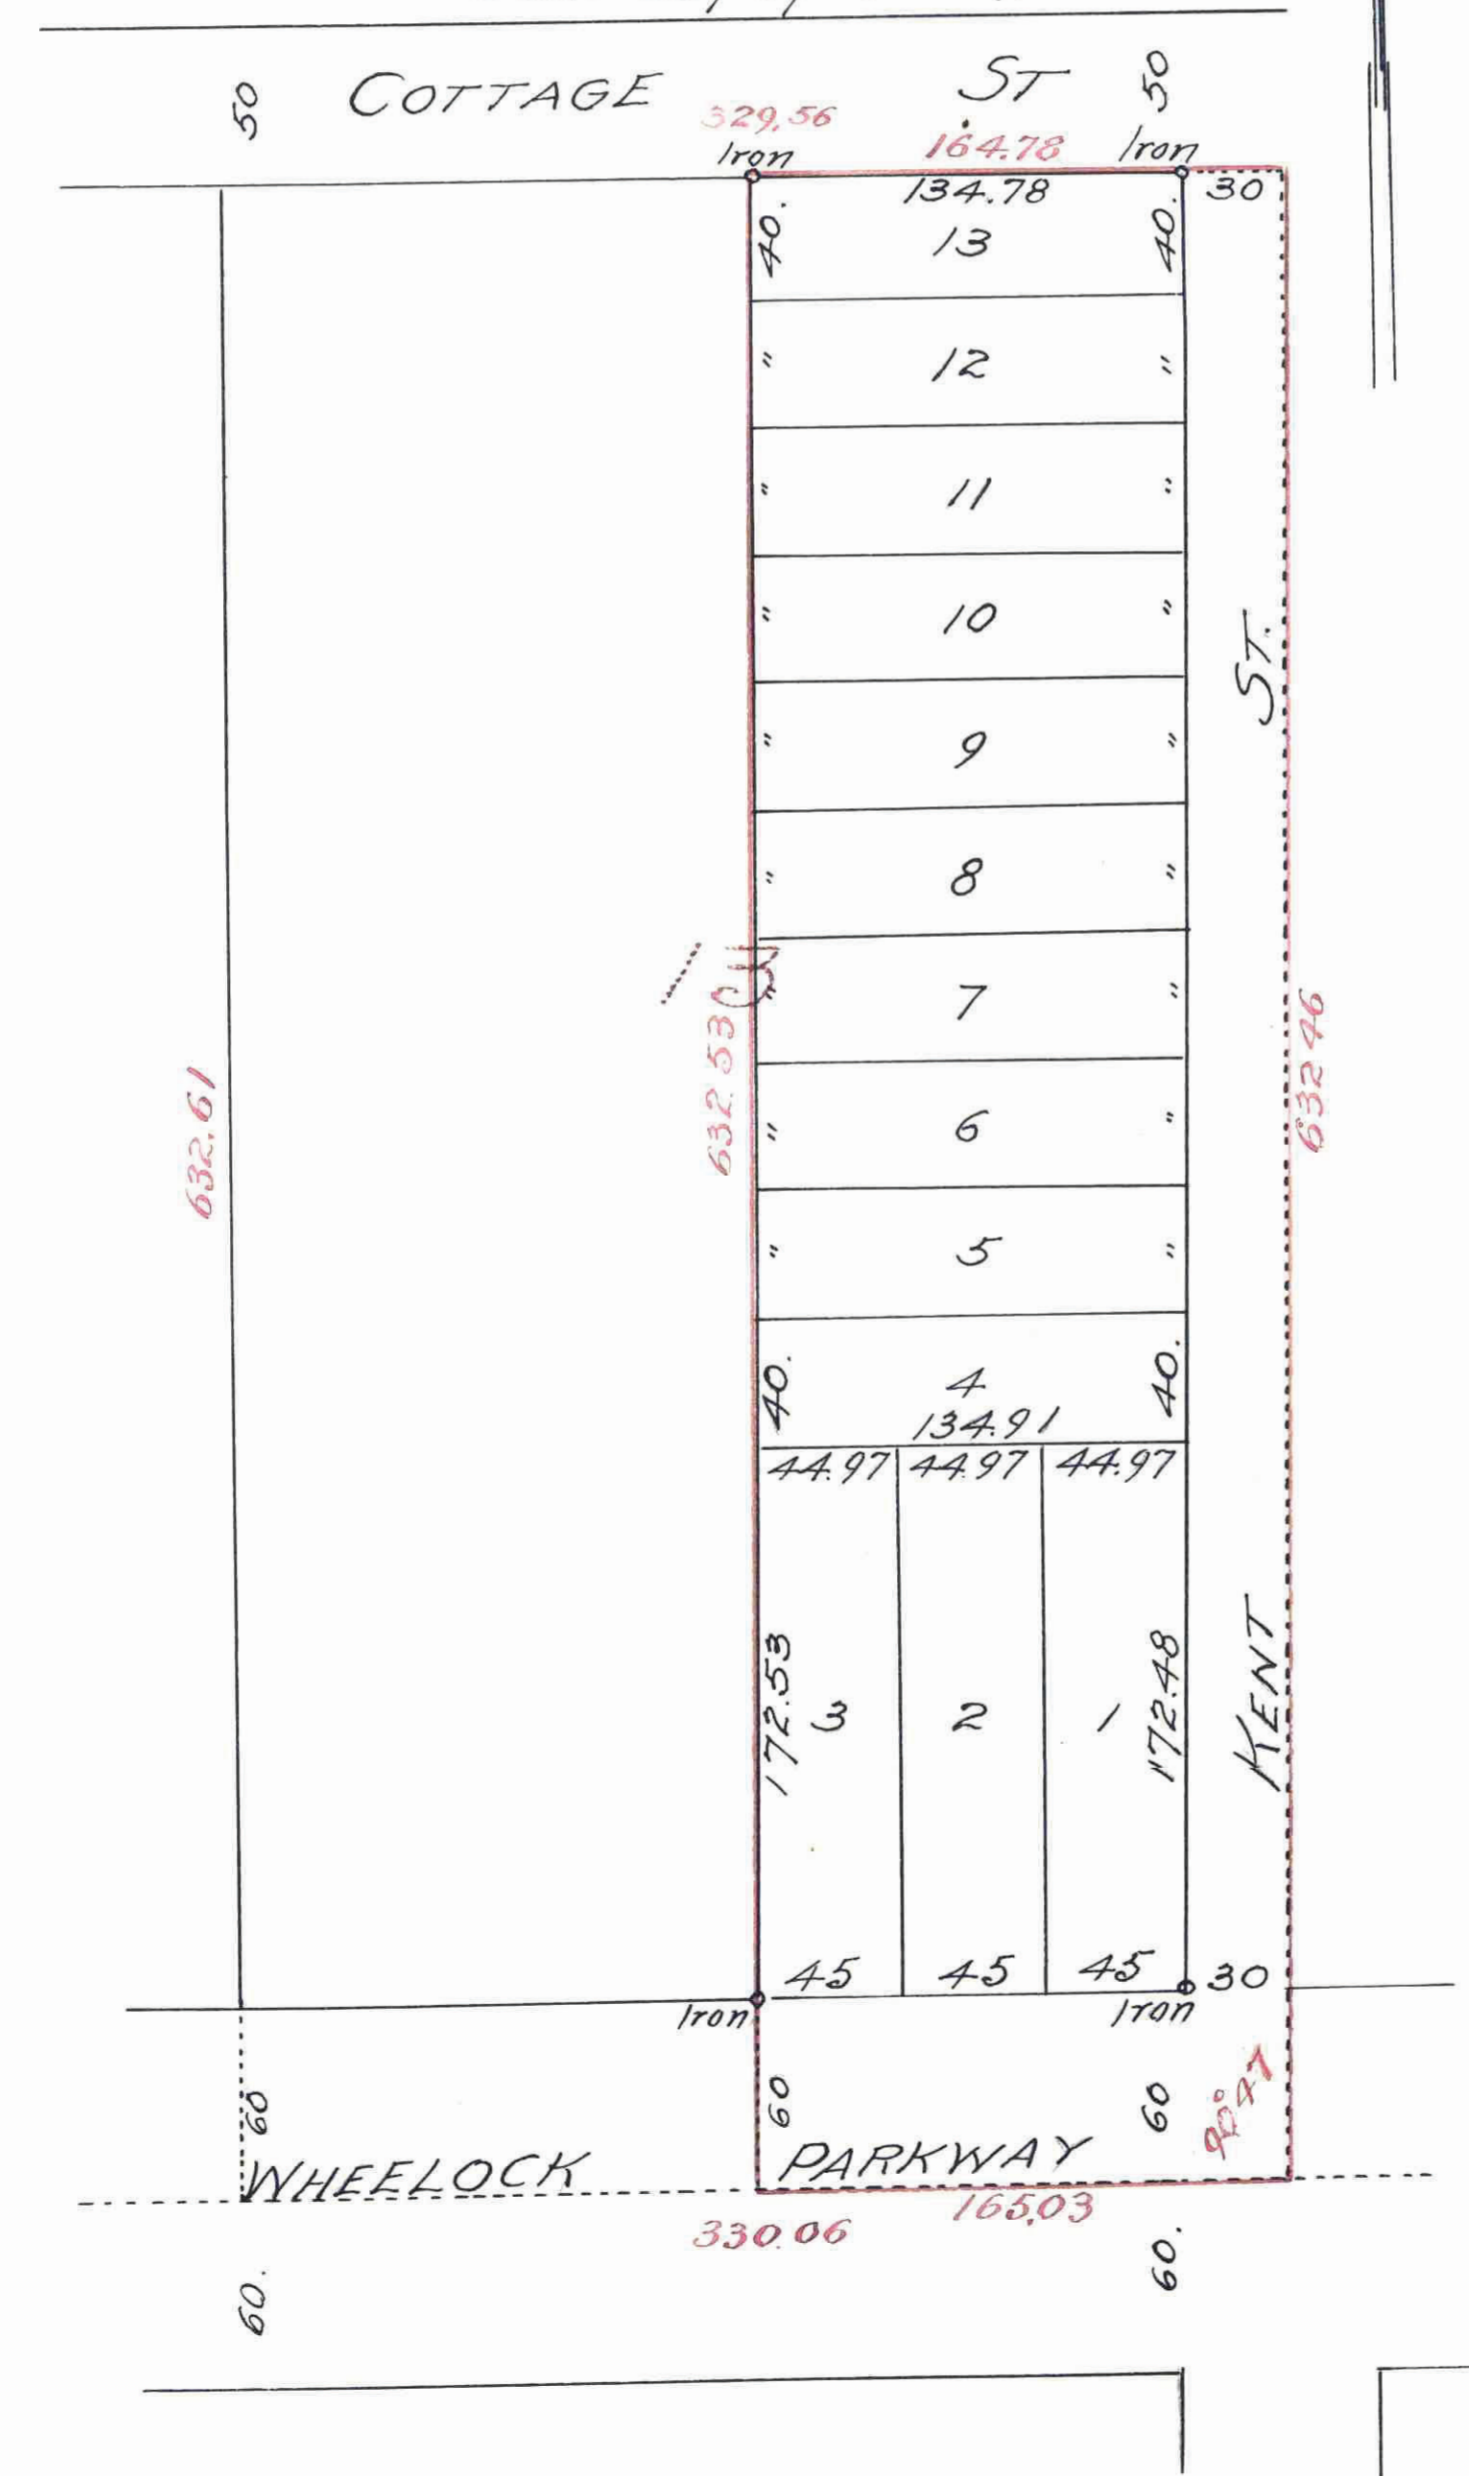

552233

I hereby certify to having surveyed and blatted the property described on this map as Fiedler's Subdivision and have placed iron monuments at the corners thereof as shown by this map and the same is correct.  
John B. Irvine, Surveyor.

State of Minnesota On this 20<sup>th</sup> day of October A.D. 1919, County of Ramsey I personally appeared before me the undersigned John B. Irvine, to me well known, and acknowledged that he executed the foregoing certificate as his own free act and deed.  
Silas & Foreman

My Commission Expires January 27<sup>th</sup> 1921  
Notary Public, Ramsey County, Minnesota.

This is to certify that Charles F. Fiedler (unmarried) owner of the east one-half of lot thirteen Cottage Homes has caused the same to be surveyed and blatted and hereafter known as Fiedler's Subdivision as shown by this plat and here by dedicate to the public and for public use forever all the streets, avenues, park ways, and alleys as herein indicated. Witness my hand and seal this 20<sup>th</sup> day of October A.D. 1919.  
In presence of  
James W. Jordan } Charles A. Fiedler  
R. Howland }

State of Minnesota } On this 20<sup>th</sup> day of October A.D. 1919, County of Ramsey } personally came before me the undersigned Charles F. Fiedler (unmarried) to me well known and he acknowledged that he executed the foregoing certificate as his own free act and deed.  
Silas & Foreman

My Commission Expires January 27<sup>th</sup> 1921  
Notary Public, Ramsey County, Minnesota.

Accepted and Approved this 22<sup>nd</sup> day of October A.D. 1919.  
George E. Gunder } Plat Commission.  
Charles E. Bronson }  
James W. Jordan }  
Walter } Commissioner of Public Works

Accepted by the Council October 27<sup>th</sup> A.D. 1919.  
Approved October 27<sup>th</sup> A.D. 1919.  
J. J. Wiley } City Clerk.

TAXES PAID AND TRANSFER TAXES OCT 31 1919

ALL Intangibles of Assessment due on the within property to date are paid OCT 31 1919 DEPARTMENT OF FINANCE

STATE OF MINNESOTA County of Ramsey, ss: Office of the Register of Deeds. This is to certify that the within instrument was filed for record in this office at St. Paul on the 21 day of Oct A. D. 1919 and that the same was duly recorded in Book 97 of Deeds Page 16

This plat document is an UNOFFICIAL copy of a Subdivision Plat or Registered Land Survey and is made available for information purposes only. To obtain an official copy please contact the Ramsey County Recorder's Office.

552233