

# VIOLA ST. SUBDIVISION

ST. PAUL, MINN.


Scale 20ft per inch.

STATE OF MINNESOTA  
 County of Ramsey, Minn.  
 Office of the Register of Deeds.  
 This is to certify that the within instrument was filed for record in this office at St. Paul, Minn. on the 25 day of May A. D. 1920, and that the same was duly recorded in Book 37 of said County.

*J. J. [Signature]*  
 Register of Deeds

This plat document is an UNOFFICIAL copy of a Subdivision Plat or Registered Land Survey and is made available for information purposes only.

To obtain an official copy please contact the Ramsey County Recorder's Office.

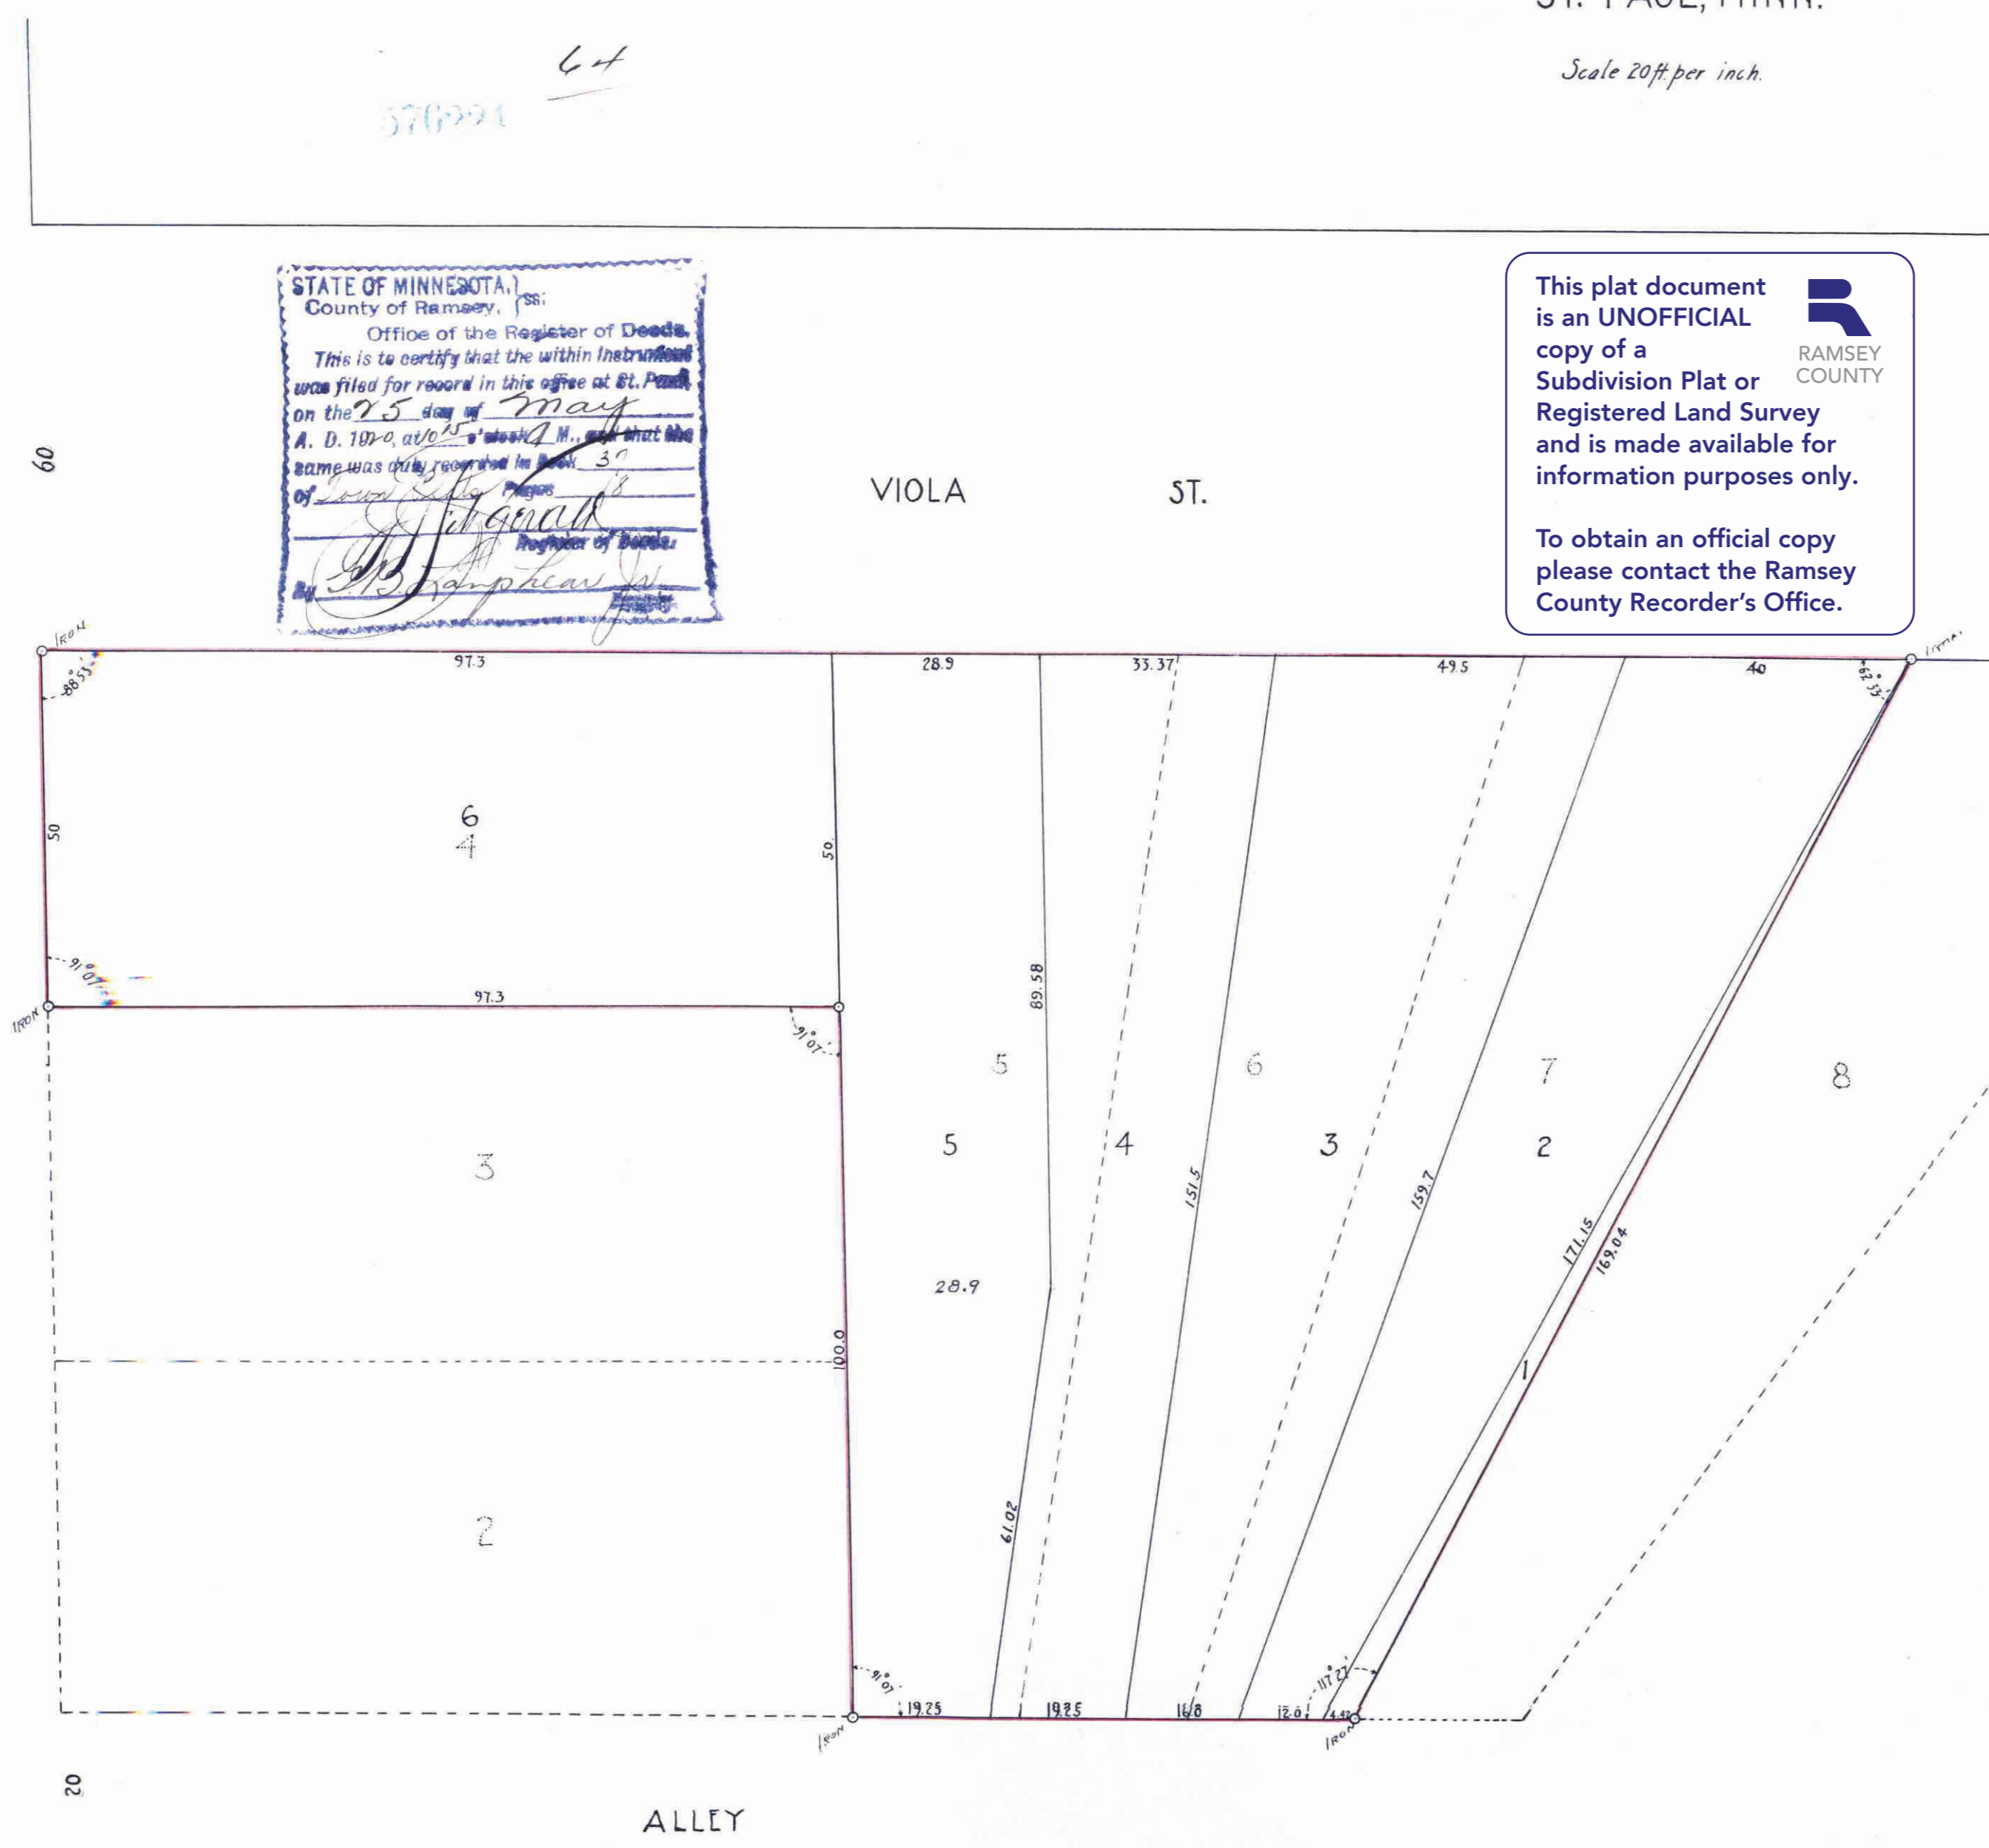

I hereby certify to having surveyed and platted the property described on this map as VIOLA ST. SUBDIVISION and have placed iron monuments at the corners as shown on this map and the same is correct.

*J. J. [Signature]*  
 Surveyor

This is to certify that the J.T. McMillan Co., a corporation, proprietors of, and John H. Daubins and Roy W. Moritz owners of a mortgage on the following described property, Lots 4-5-6-7 Block 4 Dawson & Smith's Enlargement, as on file and record in the office of the Reg. of Deeds Ramsey Co. Minn., have caused the same to be surveyed and replatted and hereafter known as the VIOLA ST. SUBDIVISION as shown by this plat, and hereby dedicate to the public and for the public use forever, all streets and alleys as herein indicated.

J.T. McMillan Co.  
 By *J. T. McMillan* Pres.  
 By *Myron McMillan* Secy.  
 John H. Daubins Mortgagee.  
 Roy W. Moritz Mortgagee.

In presence of  
*W. G. [Signature]*  
*W. S. [Signature]*  
*Oliver [Signature]*

Accepted and approved this 17<sup>th</sup> day of May A.D. 1920.

*George B. Kenna*  
*Charles H. Johnson* Plat Commissioners

*James [Signature]*  
 Commissioner of Public Works.

On this 3<sup>rd</sup> day of May A.D. 1920 State of Minnesota ss personally appeared before the undersigned, F.S. Armstrong, to me well known, and acknowledged that he executed the foregoing instrument as his own free act and deed.

*F. S. Armstrong*  
 Notary Public  
 Ramsey Co. Minn.  
 My Commission Expires February 14, 1926

On this 4<sup>th</sup> day of May A.D. 1920 State of Minnesota ss personally appeared before the undersigned, J.T. McMillan and Myron McMillan, who being duly sworn, did say, each for himself, that he is the President and Secretary, respectively of the J.T. McMillan Co., a corporation, and that the seal affixed to the foregoing instrument is the corporate seal of the said corporation, and that the said instrument was signed and sealed in behalf of said corporation by authority of its Board of Directors, and that the said J.T. McMillan and Myron McMillan acknowledge the said instrument to be the free act and deed of said corporation.

*J. T. McMillan*  
 Notary Public  
 Ramsey Co. Minn.  
 My Commission Expires May 21, 1922

On this 6<sup>th</sup> day of May A.D. 1920 State of Minnesota ss personally appeared before the undersigned, John H. Daubins and Roy W. Moritz, to me well known and acknowledged that they executed the foregoing instrument as their own free act and deed.

*John H. Daubins*  
 Notary Public  
 Ramsey Co. Minn.  
 My Commission Expires April 5<sup>th</sup> 1922

Accepted by the Council May 20<sup>th</sup> A.D. 1920

Approved *John [Signature]* City Clerk

TAXES PAID AND TRANSFER ENTERED  
 MAY 21 1920  
 GEO. J. PERS. County Auditor  
*Thompson* Deputy

Taxes for the year of 1919 on the lands described within PAID.  
 MAY 20 1920  
 KELSEY S. CHASE, Treasurer  
 RAMSEY COUNTY, MINN.  
 PER *[Signature]*

All [unclear] of Assessment day of the within property are paid in full.  
 MAY 24 1920  
 DEPT. OF FINANCE  
*Schneider*

422073