


968

HARDENBERGH HEIGHTS

o Indicates iron
Scale 100 Feet per inch

GIBSON'S ADD.

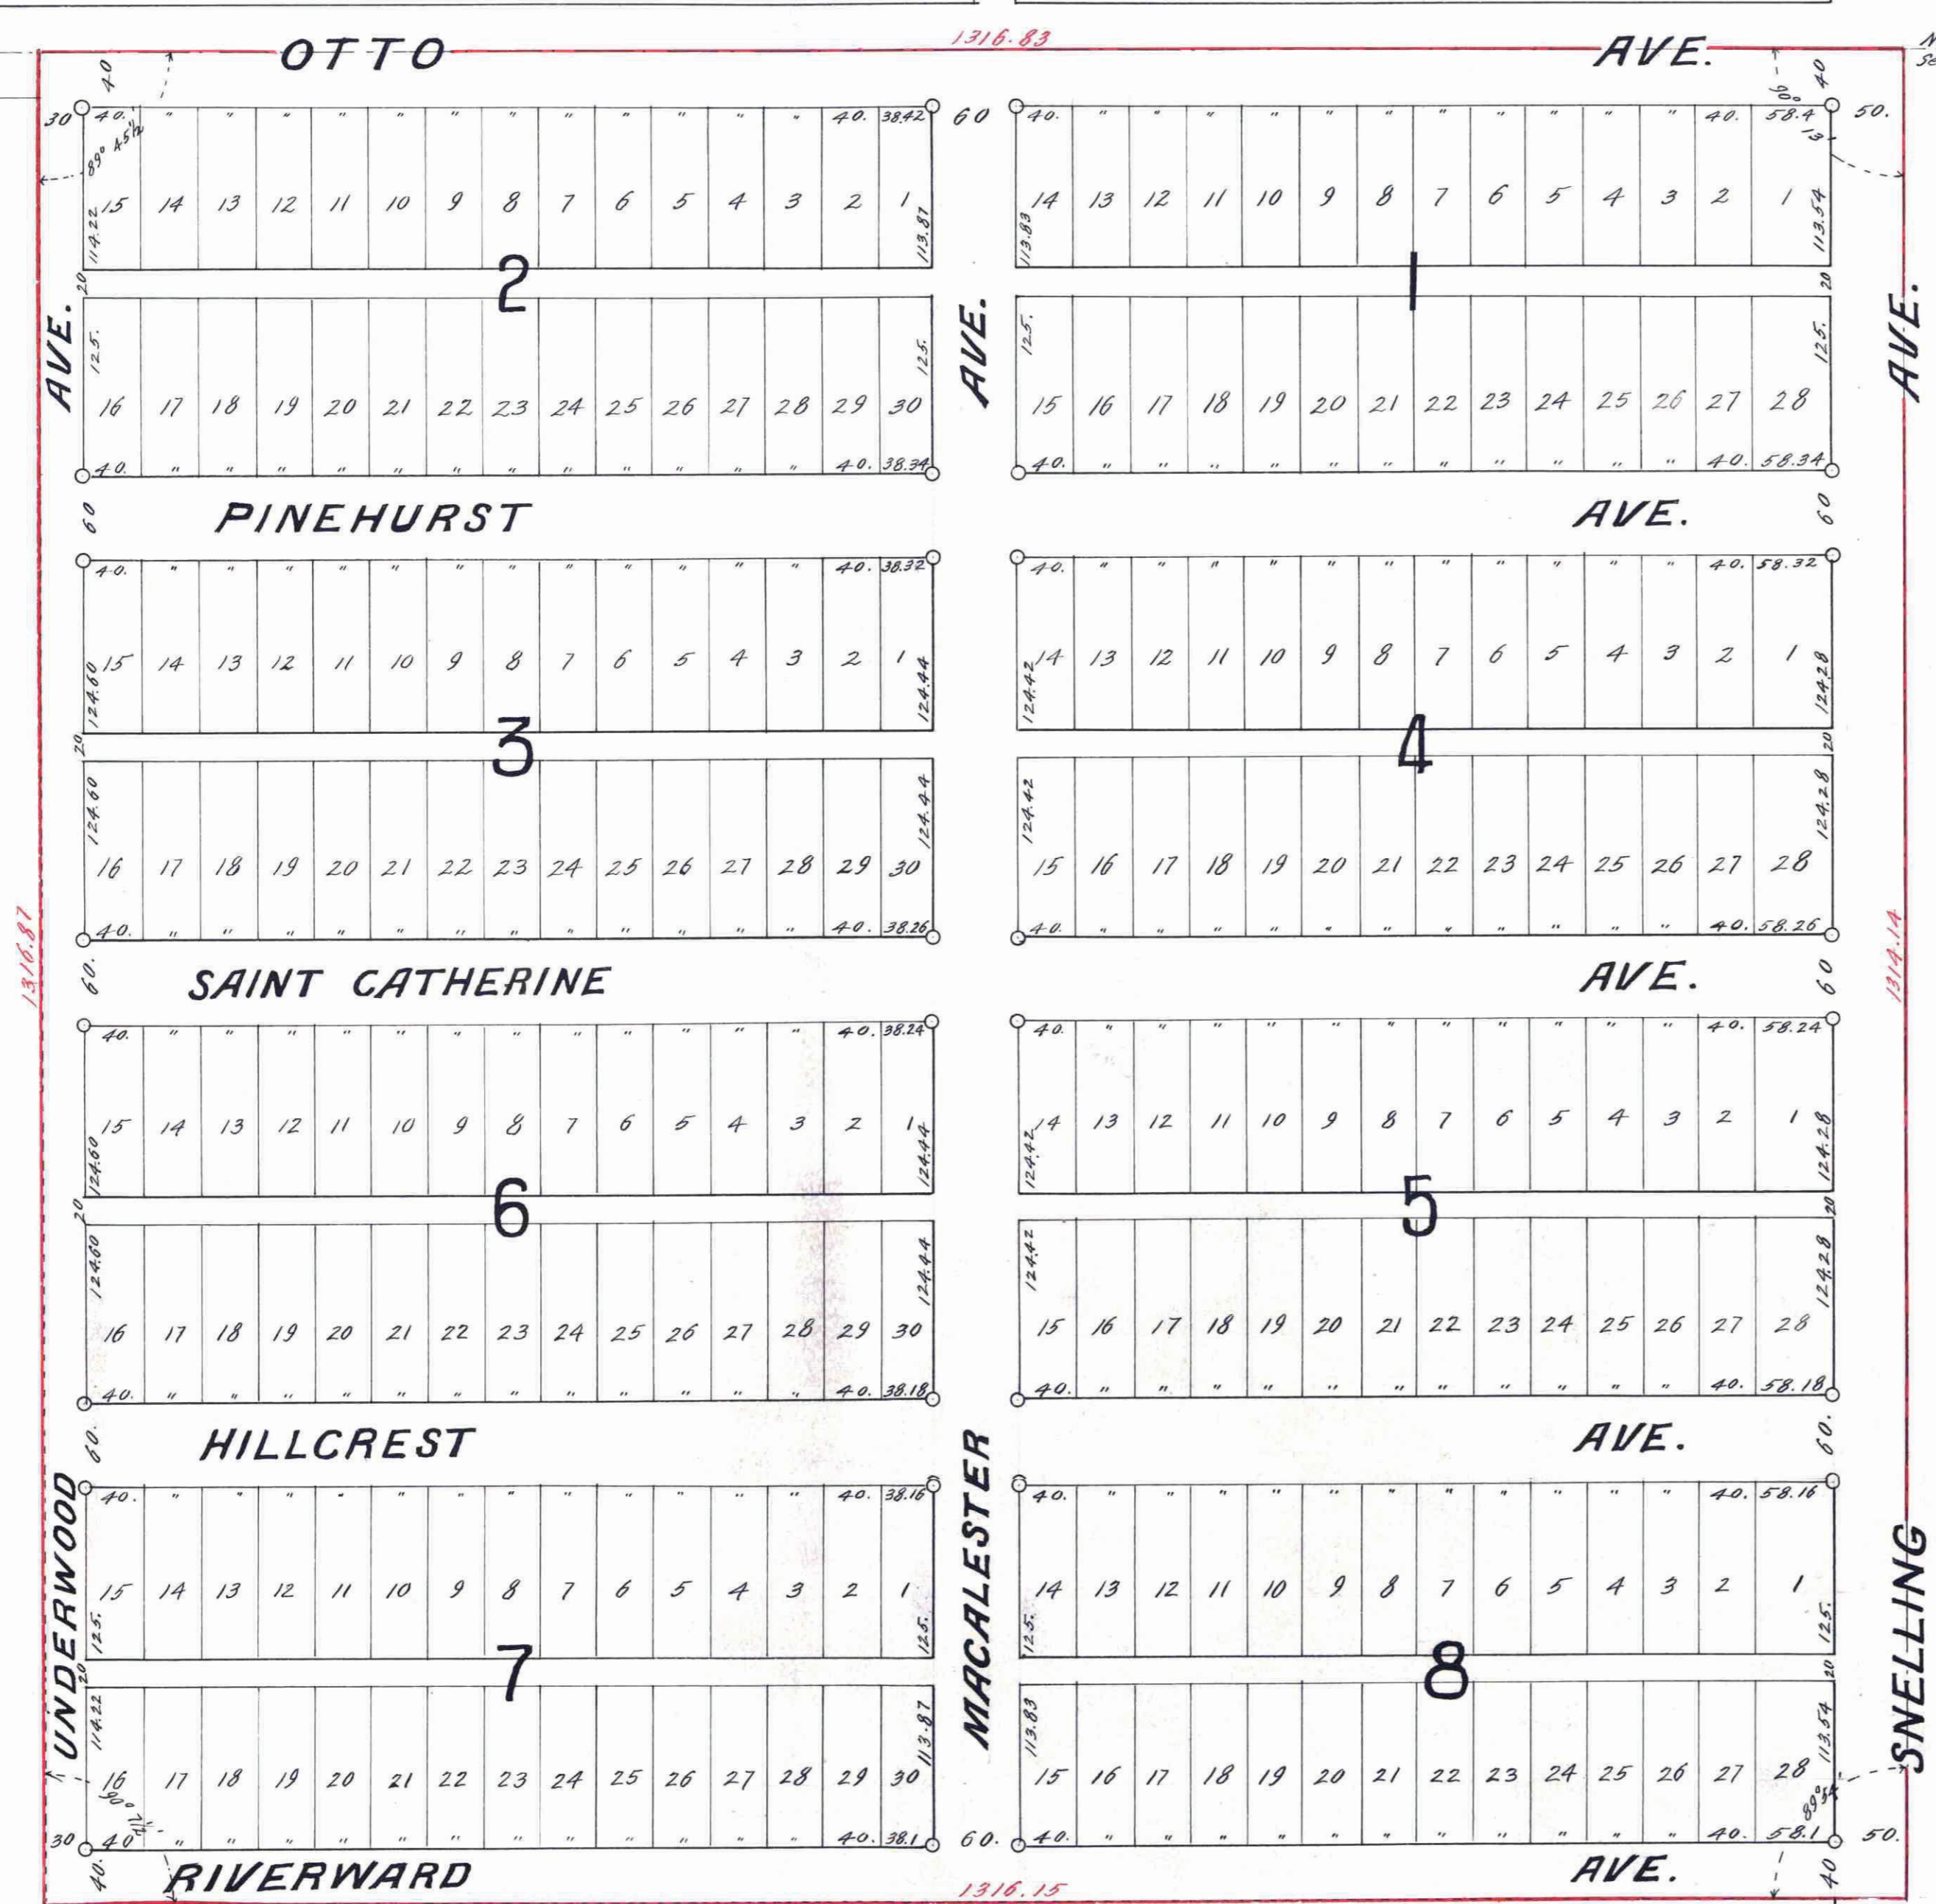

Taxes for the year of 1919 on the lands described within PAID.
 JUN 4 1920
 KELSEY S. CHASE, Treasurer.
 RAMSEY COUNTY, MINN.

571073
 STATE OF MINNESOTA, ss:
 County of Ramsey, ss:
 Office of the Register of Deeds.
 This is to certify that the within instrument was filed for record in this office at St. Paul, on the 17th day of June, A. D. 1919, at 3:29 P.M., and that the same was duly recorded in Book 37 of Subdivision Pages 23
 J. L. B. Notary
 Register of Deeds.
 Deputy

This plat document is an UNOFFICIAL copy of a Subdivision Plat or Registered Land Survey and is made available for information purposes only.
 To obtain an official copy please contact the Ramsey County Recorder's Office.

I, hereby certify to having surveyed and platted the property described on this map as, Hardenbergh Heights and have placed irons at the corners as hereon indicated, and the same is correct.
 J. L. B. Notary
 Surveyor

State of Minnesota } On this 17th day of Nov.
 County of Ramsey } A. D. 1919, personally appeared before the undersigned, Jens Pedersen, to me well known, and acknowledged that he executed the foregoing certificate as his own free act and deed.
 J. L. B. Notary
 Notary Public, Ramsey Co., Minn.
 My Commission expires, 1/1/1923.

This is to certify that William A. Hardenbergh and Ella G. Hardenbergh, his wife proprietors of the Northeast quarter (NE 1/4) of the Northeast quarter (NE 1/4) of Section sixteen (16) Town twenty eight (28) Range twenty three (23) have caused the same to be surveyed and platted and hereafter known as, Hardenbergh Heights as shown by this plat and hereby dedicate to the public and for public use forever, all the streets, avenues and alleys as herein indicated.

Witness our hands and seals this 17th day of Nov. A. D. 1919.
 In presence of
 Eugene J. Dancy
 William A. Hardenbergh
 Ella G. Hardenbergh

State of Minnesota } On this 4th day of December A. D. 1919, personally came before me
 County of Ramsey } the undersigned, William A. Hardenbergh and Ella G. Hardenbergh, his wife, to me well known, and they acknowledged that they executed the foregoing certificate as their own free act and deed.
 J. L. B. Notary
 Notary Public, Ramsey Co., Minn., 2/27/1924.
 My Commission expires, Oct. 27/1924.

Accepted and approved this 26th day of May A. D. 1920
 George K. Johnson
 Charles H. Johnson
 James Johnson
 J. L. B. Notary
 Commissioners
 Commissioner of Public Works

Accepted by the Council May 28th 1920
 Approved, May 28th 1920
 J. L. B. Notary
 City Clerk.

All Installments of Assessments due on the within property are paid in full.
 JUN 7 1920
 DEPARTMENT OF FINANCE
 KELSEY S. CHASE, Treasurer
 RAMSEY COUNTY, MINN.
 W. Schneider

Taxes for the year of 1919 on the lands described within PAID.
 JUN 4 1920
 KELSEY S. CHASE, Treasurer
 RAMSEY COUNTY, MINN.
 PER P. S. Allen

TAXES PAID AND TRANSFERRED
 JUN 7 - 1920
 GEO. J. PES, County Auditor
 J. L. B. Notary
 Deputy

571015