

MASEK'S REAR.

This plat document is an UNOFFICIAL copy of a Subdivision Plat or Registered Land Survey and is made available for information purposes only.



To obtain an official copy please contact the Ramsey County Recorder's Office.

574929

STATE OF MINNESOTA,
County of Ramsey, ss:
Office of the Register of Deeds.
This is to certify that the within instrument was filed for record in this office at St. Paul, on the 11th day of August A. D. 1920, at 10 o'clock A. M., and that the same was duly recorded in Book 57 of said State Pages 22
J. J. [Signature]
Register of Deeds.
Deputy.

o Indicates iron
Scale 30 Feet per inch

Jens Pedersen Surveyor.

I, hereby certify to having surveyed and platted the property described on this map as, Masek's Re-ar. and had placed irons at the corners as hereon indicated, and the same is correct.
Jens Pedersen
Surveyor.

State of Minnesota } On this 5th day of August A. D. 1920
County of Ramsey } personally appeared before the undersigned, Jens Pedersen, to me well known and acknowledged that he executed the foregoing certificate as his own free act and deed.
Jens Pedersen
Notary Public, Ramsey Co, Minn.
My Commission expires - 2/11/1923

This is to certify that, Joseph H. Masek and Carolina K. Masek, his wife, proprietors of Lots 6, 7, 8, 9 and 10 Block 89, Town of West Saint Paul, have caused the same to be surveyed and platted and hereafter known as, Masek's Re-ar. as shown by this plat and hereby dedicate to the public and for public use forever, all the streets, avenues and alleys as herein indicated.
Witness our hands and seals this 7th day of June 1920.

In presence of
James Rynch
Dustin Aldert

Joseph H. Masek
Carolina K. Masek

State of Minnesota } On this 7th day of June A. D. 1920
County of Ramsey } personally came before me the undersigned, Joseph H. Masek and Carolina K. Masek, his wife, to me well known and they acknowledged that they executed the foregoing certificate as their own free act and deed.
James Rynch
Notary Public, Ramsey Co, Minn.
My Commission expires, April 15, 1921


Accepted and approved this 5th day of August A. D. 1920
George H. [Signature]
Charles H. [Signature]
James [Signature]
Plat. Commissioners
Commissioner of Public Works.

Accepted by the Council August 7th 1920.
Approved, August 7th 1920.
[Signature]
City Clerk.

Taxes for the year of 1919 on the lands described within PAID.
AUG 11 1920
KELSEY S. CHASE, Treasurer
RAMSEY COUNTY, MINN.
P. E. [Signature]

TAXES PAID AND TRANSFER ENTERED
AUG 11 1920
GEO. W. [Signature], County Auditor
J. [Signature], Deputy

All Installments of Assessments due on the within property to date are paid
AUG 1 1920
DEPARTMENT OF FINANCE
ST. PAUL, MINN.
FRANK [Signature], DEPT. FINANCE
By [Signature]

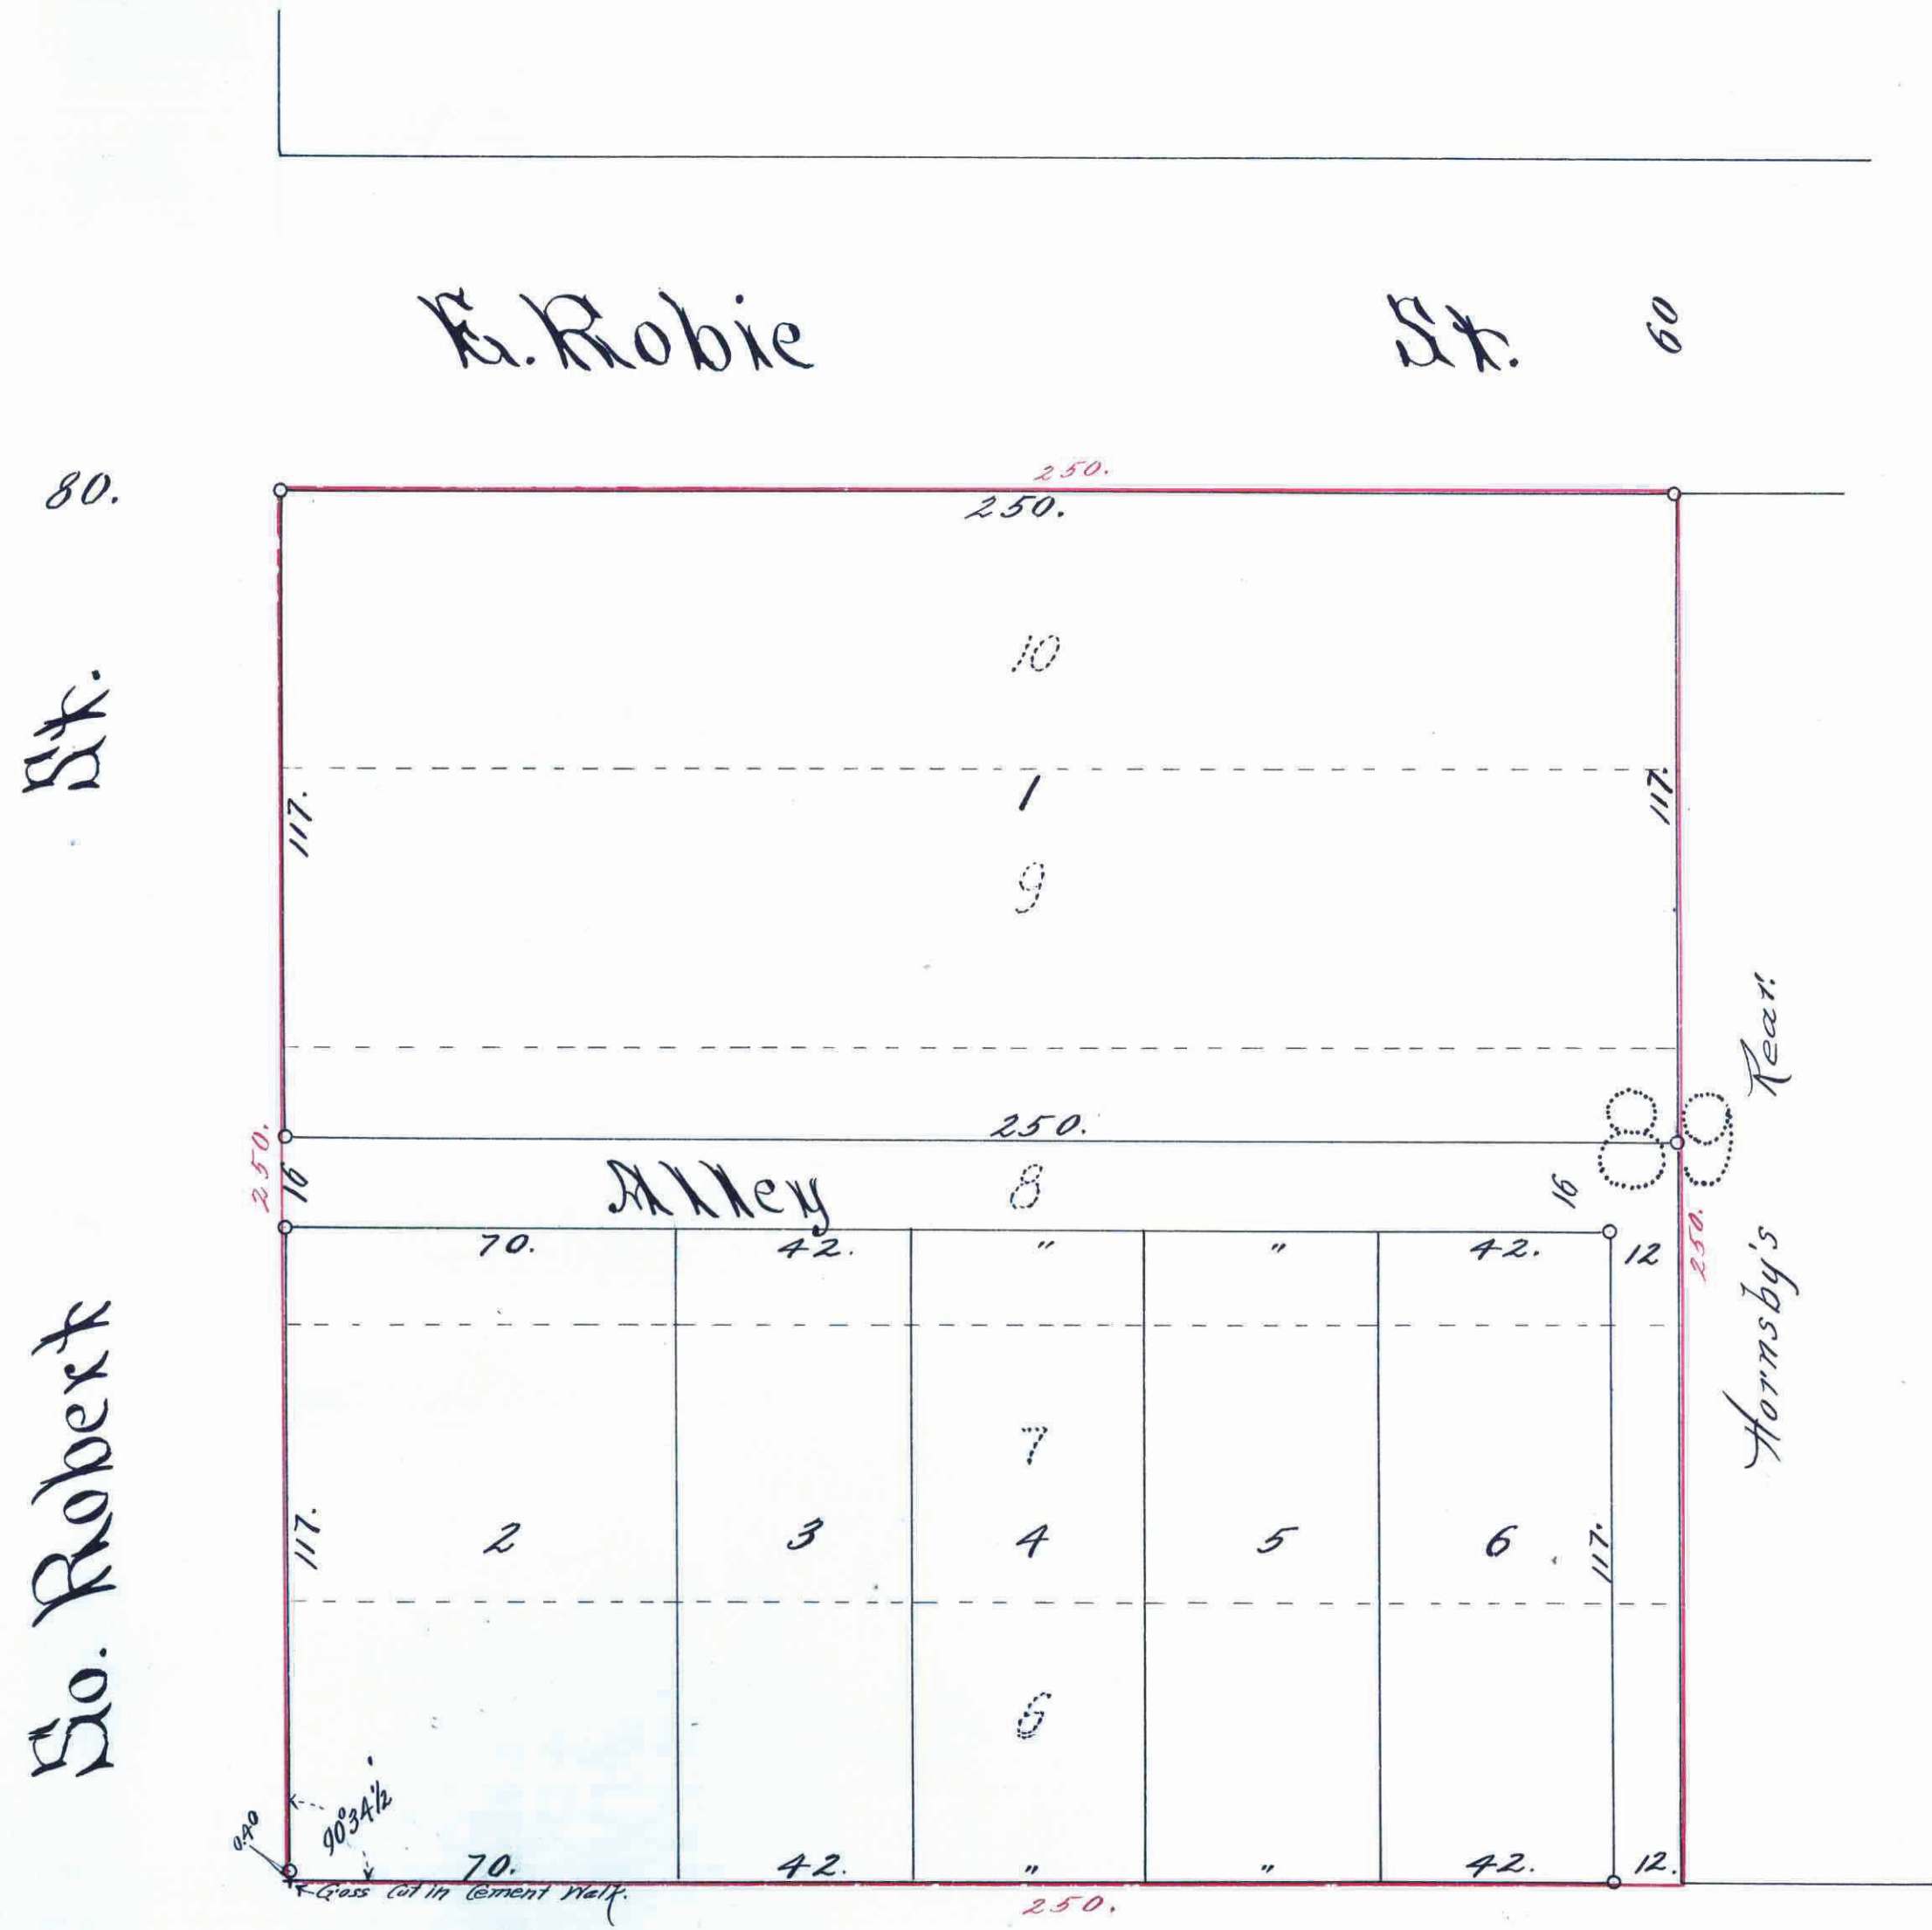

574929