
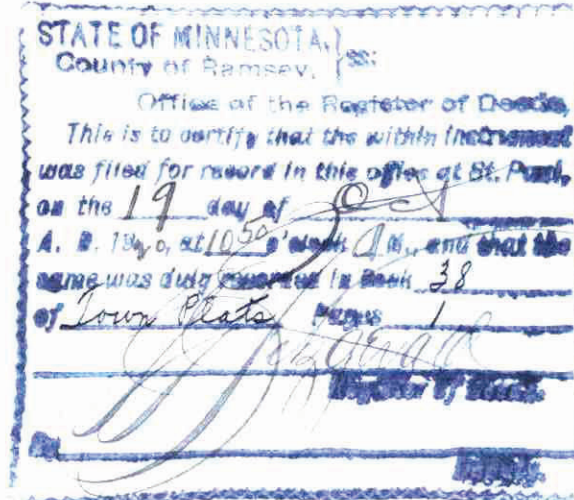





# WHEELLOCK HEIGHTS.

Jens Pedersen Surveyor

Scale 50 Feet per inch  
 o Indicates iron.

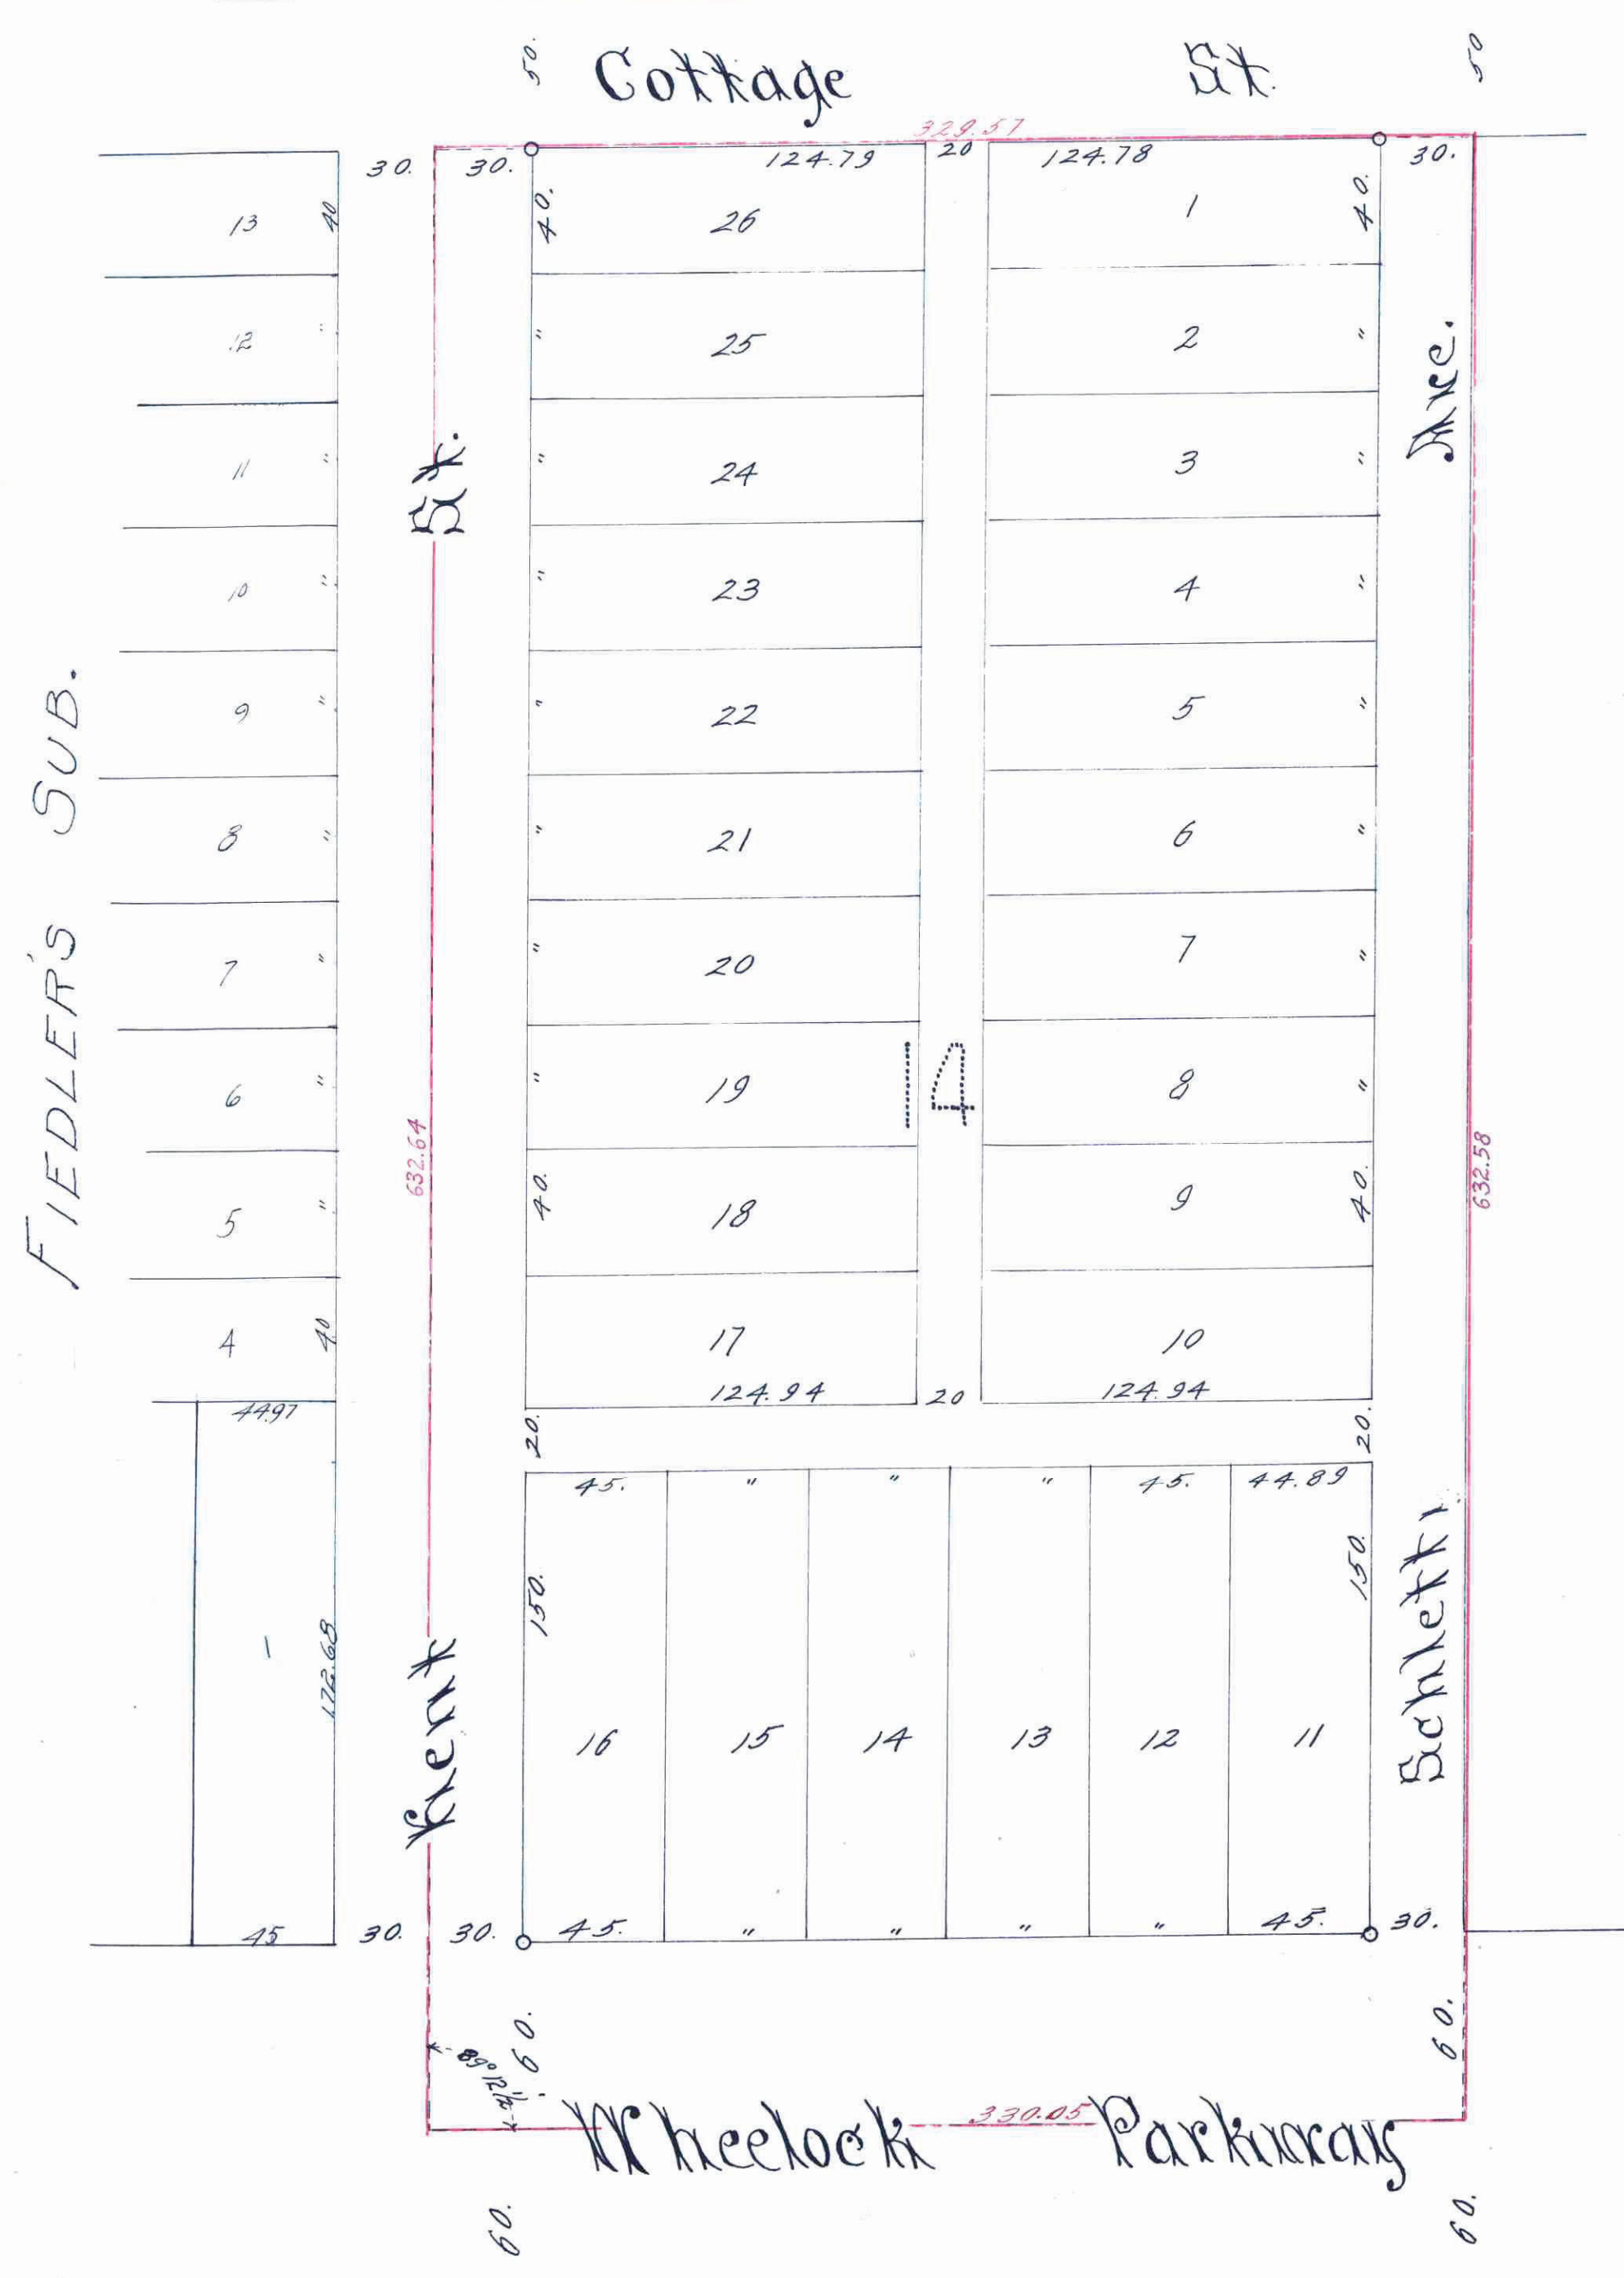

This plat document is an UNOFFICIAL copy of a Subdivision Plat or Registered Land Survey and is made available for information purposes only. To obtain an official copy please contact the Ramsey County Recorder's Office.

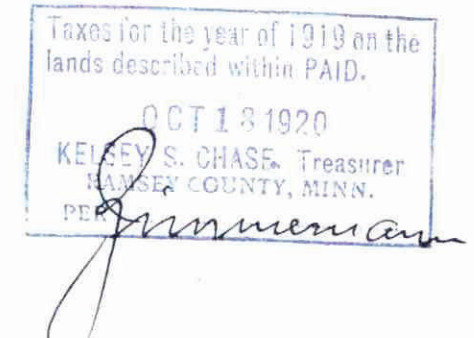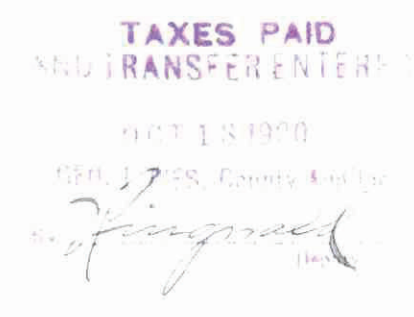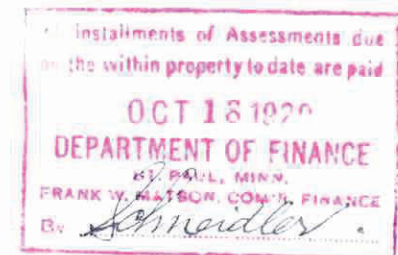

I, hereby certify to having surveyed and platted the property described on this map as, Wheelock Heights, and have placed irons at the corners as hereon indicated, and the same is correct.  
 Jens Pedersen  
 Surveyor

State of Minnesota } On this 6<sup>th</sup> day of Oct.  
 County of Ramsey } A. D. 1920, personally  
 appeared before the undersigned, Jens  
 Pedersen, to me well known, and acknowl-  
 edged that he executed the foregoing certificate  
 as his own free act and deed.  
 F. L. Bronson  
 Notary Public, Ramsey Co., Minn.  
 My Commission expires, - 3/11/23 -

This is to certify that, Minnesota Realty Investment Company, a corporation existing under and pursuant to the laws of the State of Minnesota, proprietor of Lot fourteen (14) Cottage Homes, except part taken for Wheelock Parkway, have caused the same to be surveyed and platted and hereafter known as, Wheelock Heights, as shown by this plat and hereby dedicate to the public and for public use forever, all the streets, avenues, alleys and parkways as herein indicated.  
 In witness whereof said corporation has executed this instrument by its duly authorized officers and has caused its corporate seal to be affixed this 14<sup>th</sup> day of September, A. D. 1920  
 In presence of  
 Madla & Root }  
 Harvey L. Mills }  
 Minnesota Realty Investment Company  
 By, Gregory Bolt, President  
 and, A. E. Schneider, Secretary.

State of Minnesota } 55 On this 14<sup>th</sup> day of September 1920 before me appeared  
 County of Ramsey } Gregory Bolt and A. E. Schneider, to me personally  
 known, who being by me duly sworn did say that they are the President and  
 Secretary respectively of, Minnesota Realty Investment Company, and that  
 the seal affixed to the foregoing instrument is the corporate seal of said  
 corporation and that said instrument was signed and sealed in behalf  
 of said corporation by authority of its duly authorized officers and said  
 Gregory Bolt and A. E. Schneider acknowledged said instrument to be the  
 free act and deed of said corporation.  
 Harvey L. Mills  
 Notary Public, Ramsey Co., Minn.  
 My Commission expires, May 7<sup>th</sup> 1927 -

Accepted and approved this 14<sup>th</sup> day of Oct - - - A. D. 1920.  
 Charles H. Bronson } Plat  
 Joseph Jordan } Commissioners  
 H. C. Menzel } Commissioner of Public Works.

Accepted by the Council - Oct 18<sup>th</sup> - - - 1920.  
 Approved, - Oct 18<sup>th</sup> - - - 1920.  
 John J. Farney  
 City Clerk.

578935