


JANZEN'S SECOND ADD. To St. Paul.

Scale 40. Feet per inch
○ Indicates iron

Jens Pedersen Surveyor.

Corrected Plat of Auditor's Sub. of the N 1/2 of Lots 9, 10 & 11
Bidwell's Add.

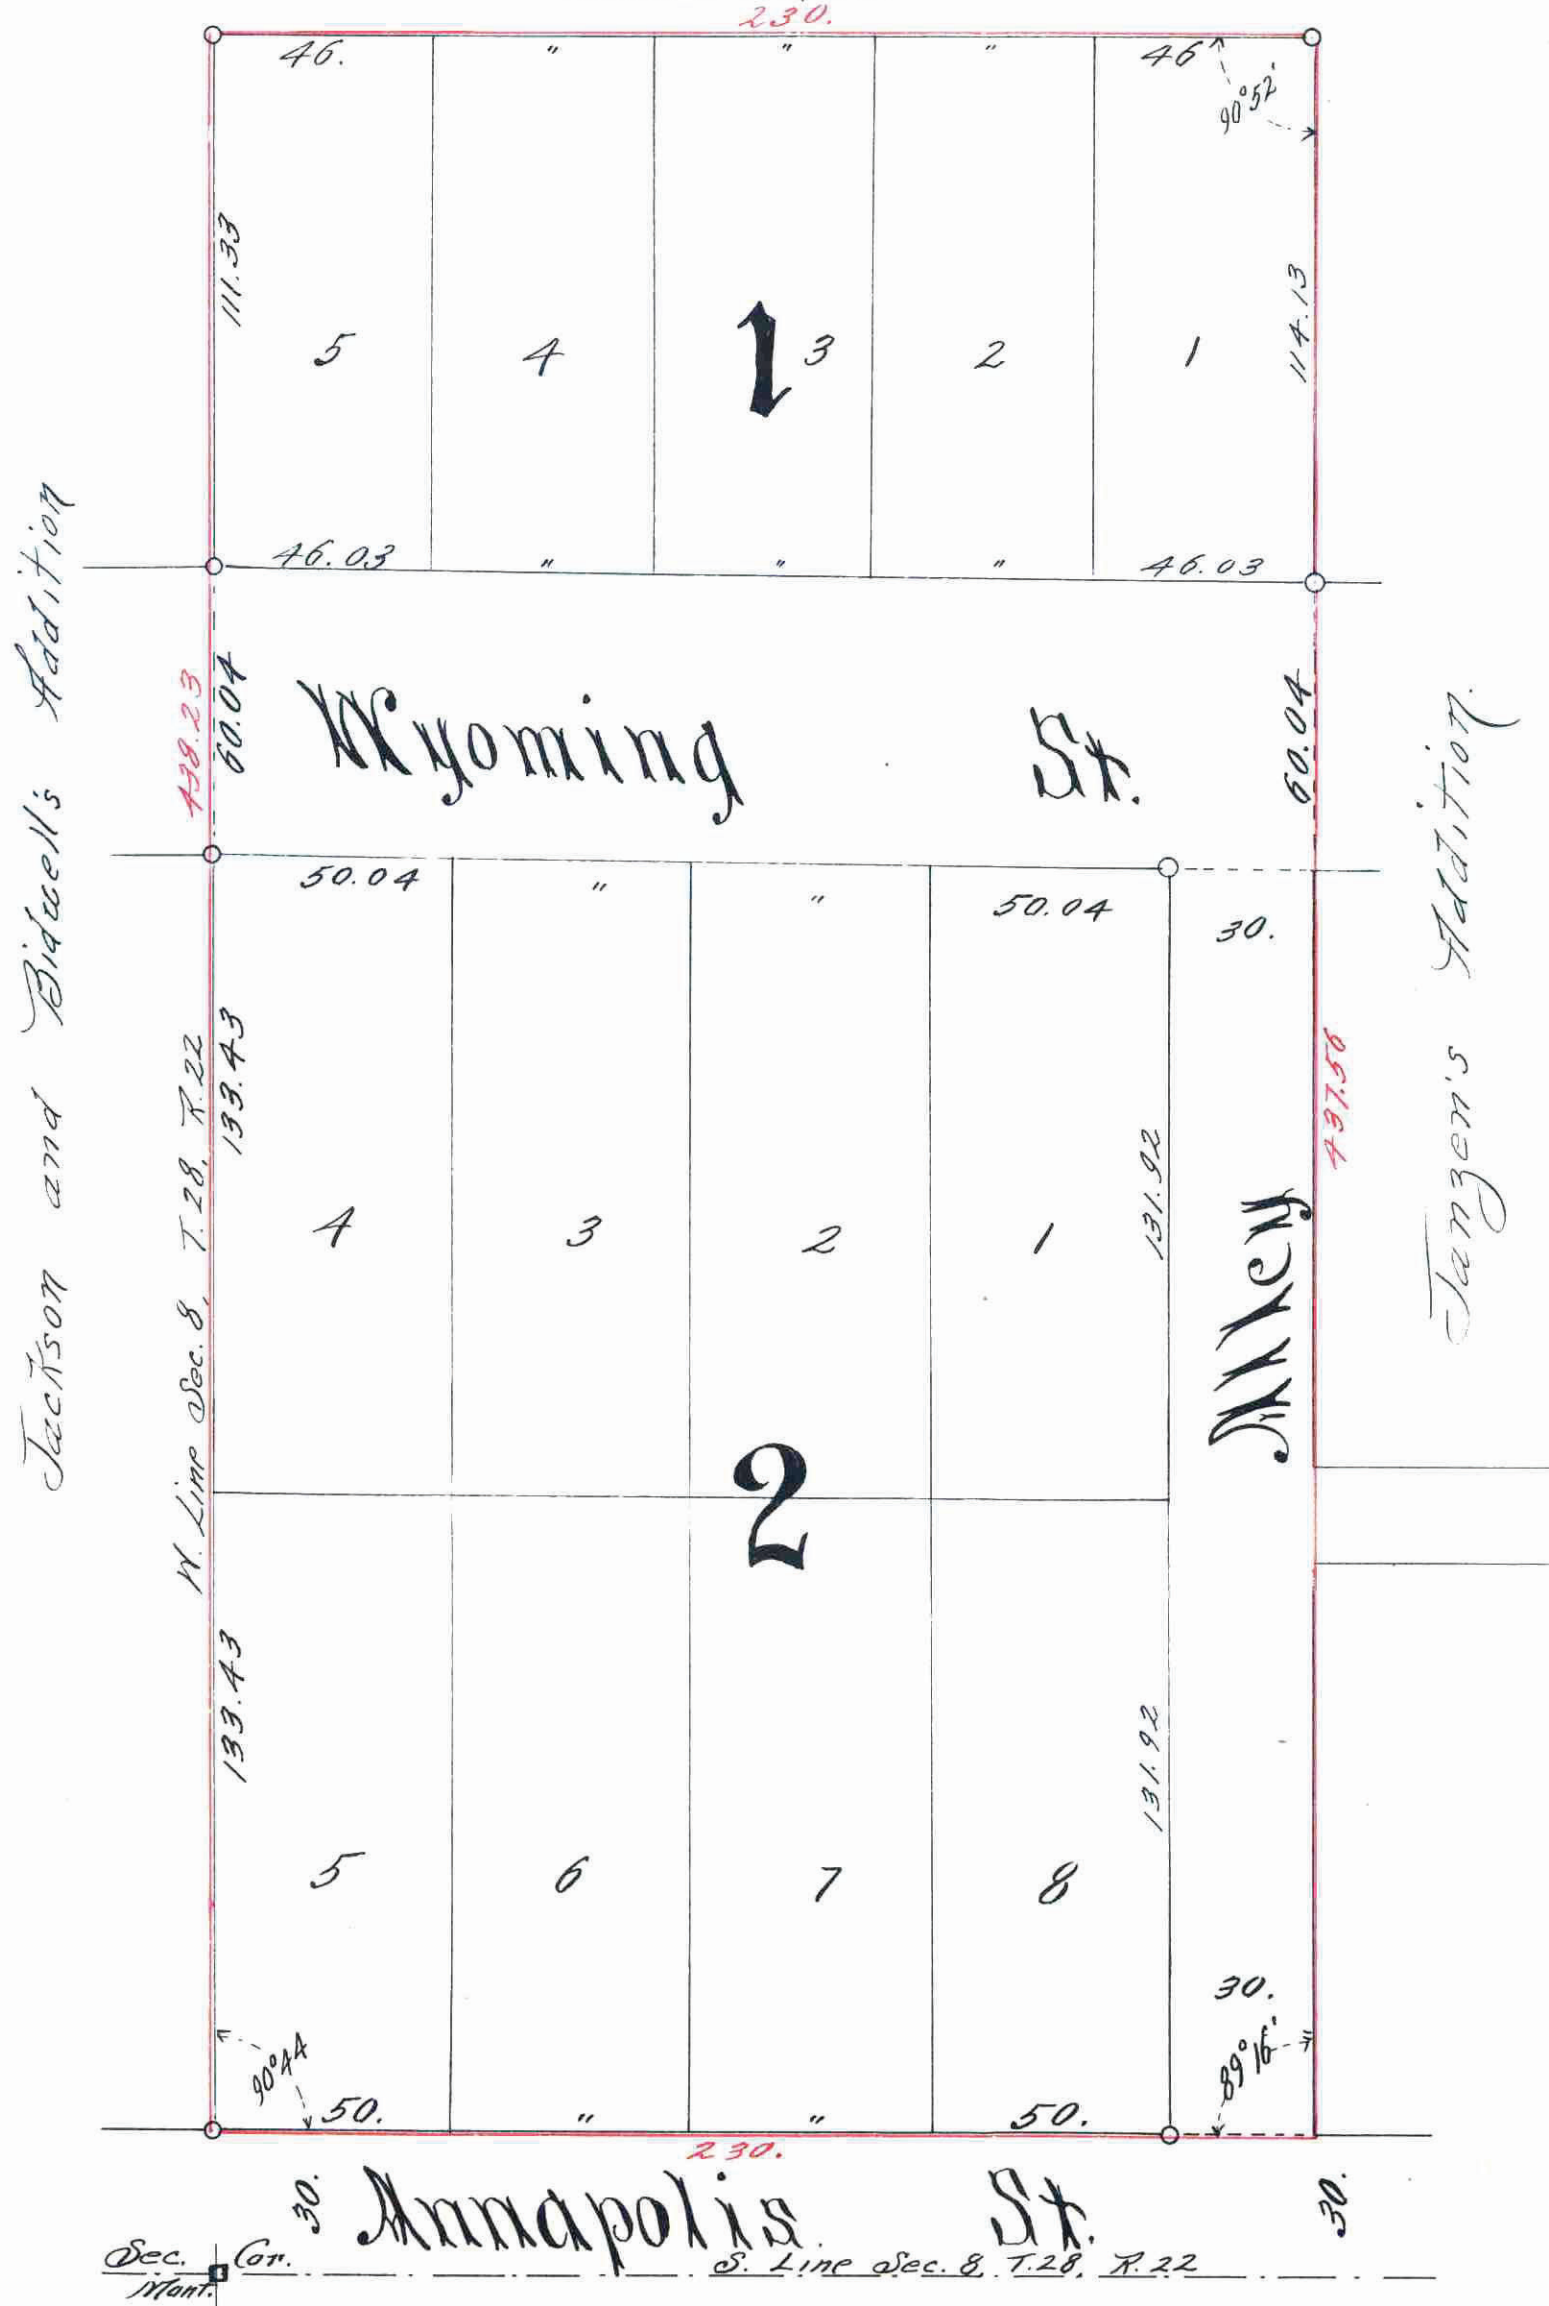

STATE OF MINNESOTA,
County of Ramsey, ss.
Office of the Register of Deeds
This is to certify that the within instrument
was filed for record in this office at St. Paul,
on the 22nd day of Sept
A. D. 1921, at 2 o'clock P. M. and that the
same was duly recorded in Book 39
of Page 1
of Register of Deeds.
By _____
Deputy.

This plat document
is an UNOFFICIAL
copy of a
Subdivision Plat or
Registered Land Survey
and is made available for
information purposes only.
To obtain an official copy
please contact the Ramsey
County Recorder's Office.

I, hereby certify to having surveyed
and platted the property described on
this map as, Janzen's Second Add. to
St. Paul, and have placed irons at the
corners as hereon shown and the
same is correct.
Jens Pedersen
Surveyor.

State of Minnesota } On this 22 day of Sept
County of Ramsey } A. D. 1920, personally appeared
before the undersigned, Jens Pedersen, to me well
known, and acknowledged that he executed the
foregoing certificate as his own free act and deed.
Notary Public, Ramsey County, Minnesota.
My Commission expires, Dec 21 1920

This is to certify that Abraham Janzen and Augusta Janzen, his wife, proprietors
of, the West 230 feet of the South 1/2 of Lot 11, Bidwell's Addition to West St. Paul,
have caused the same to be surveyed and platted and hereafter known as, Janzen's
Second Add. to St. Paul, as shown by this plat, and hereby dedicate to the public
and for public use forever, all the streets, avenues and alleys as herein indicated.
Witness our hands and seals this 22 day of Sept 1920
In presence of
Abraham Janzen
Augusta Janzen

State of Minnesota } On this 21 day of Sept A. D. 1920 personally
County of Ramsey } came before me the undersigned, Abraham Janzen
and Augusta Janzen his wife, to me well known,
and they acknowledged that they executed the foregoing certificate as their
own free act and deed.
Notary Public, Ramsey Co, Minn.
My Commission expires, Dec 21 1920

Accepted and approved this 21 day of Sept 1921
Justo Jorden } Plat
H. C. Mungl } Commissioners
Commissioner of Public Works
Accepted by the Council, Sept 22 1921
Approved, Sept 22 1921
John J. Farney
City Clerk.

OCT 21 1921
DEPARTMENT OF FINANCE
Schmiedler

Taxes for the year of 1920 on the
lands described within PAID.
OCT 21 1921
KEESE S. CHASE, Treasurer,
RAMSEY COUNTY, MINN.

598659