


DEN E. LANE'S HOMESITES - PLAT 1

ST. PAUL, MINN.

SCALE 1" = 100'

o Indicates Iron Monument


F.J. Armstrong
Surveyor

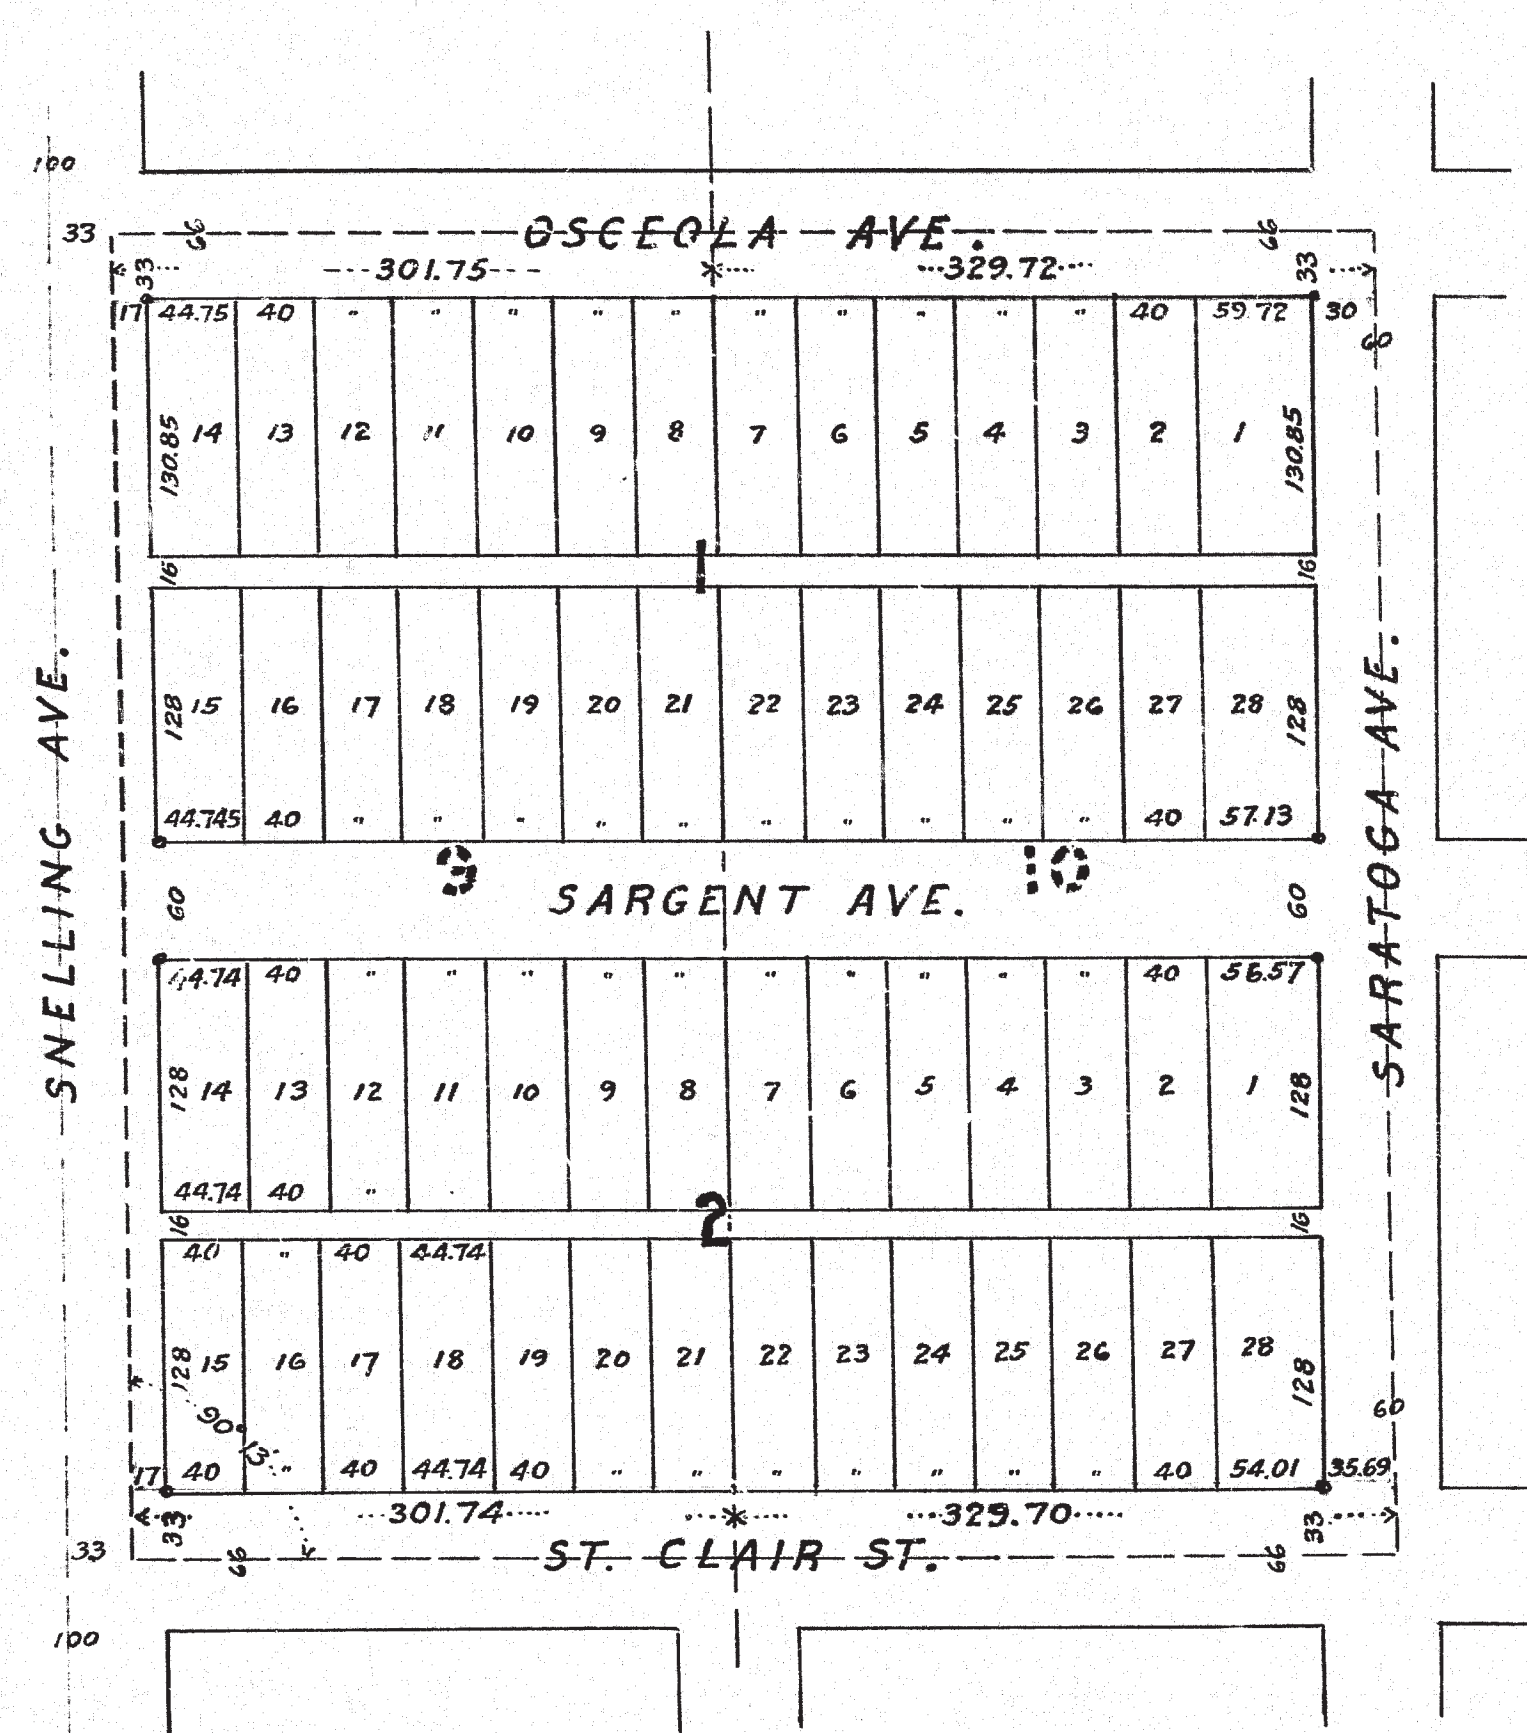

Taxes for the year 1920 on two lands described within PAID.
APR 23 1921
KELSEY'S CHASE, Treasurer,
RAMSEY COUNTY, MINN.
PER [Signature]

All installments of Assessments due on the within lands to date are paid.
APR 23 1921
DEPARTMENT OF FINANCE
[Signature]
County Auditor

RAMSEY COUNTY
PLAT COMMISSIONERS
APR 23 1921
[Signature]
County Auditor

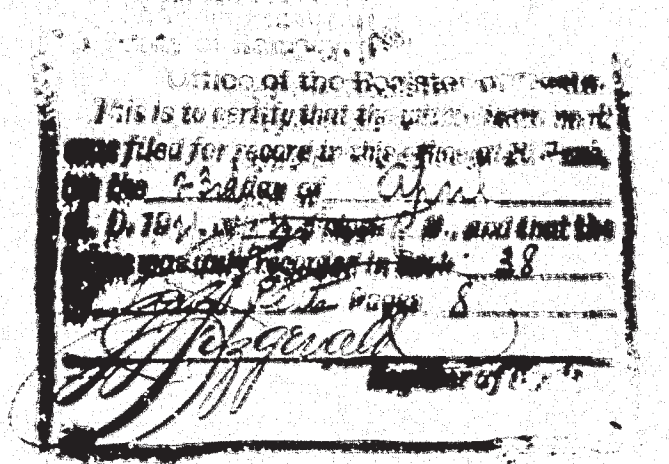

This plat document is an UNOFFICIAL copy of a Subdivision Plat or Registered Land Survey and is made available for information purposes only.
To obtain an official copy please contact the Ramsey County Recorder's Office.

I hereby certify to having surveyed and platted the property as described on this plat as Den E Lane's Homesites Plat 1, St Paul, Minn., and have placed iron monuments at Corners as shown on this map and the same is correct

State of Minnesota) F.J. Armstrong
County of Ramsey } ss: Surveyor.

On this 18th day of April, A.D. 1921 personally appeared before me, the undersigned, F.J. Armstrong, to me well known, and acknowledged that he executed the foregoing certificate as his own free act and deed

[Signature]
Notary Public Ramsey Co. Minn.
My Commission expires Dec. 22, 1921

This is to certify that James S. Thompson single, and Horace Thompson and Gertrude I. Thompson, wife, owners of the following described property situated in Ramsey County, Minnesota to wit: That part of Lots 9 & 10 Reserve Garden Lots, as on file and of record in the Office of the Registrar of Deeds of Ramsey County Minn., lying south of Osceola Ave., have caused the same to be surveyed and platted and hereafter known as "Den E. Lane's Homesites Plat 1", and do hereby dedicate to the public and for public use forever all Streets, Avenues and Alleys as hereon indicated.

Witnesses: [Signatures]
James S. Thompson
Horace Thompson
Gertrude I. Thompson

State of Minnesota) County of Ramsey } ss:
On this 18th day of April, A.D. 1921 personally appeared before me the undersigned, James S. Thompson, Horace Thompson and Gertrude I. Thompson, his wife to me well known, and acknowledged that they executed the foregoing Certificate as their own free act and deed

[Signature]
Notary Public Ramsey Co. Minn.
My Commission expires Dec. 22, 1921

Accepted and approved this 21st day of April, A.D. 1921

[Signatures]
Plat Commissioners
[Signature] Commissioner of Public Works

Accepted by the Council April 22nd / 1921
Approved [Signature] City Clerk

Recorded _____