


DEN E. LANE'S HOMESITES PLAT 2 ST PAUL MINN.

SCALE 1" = 100'

o Indicates Iron Monuments


F. J. Armstrong
Surveyor.

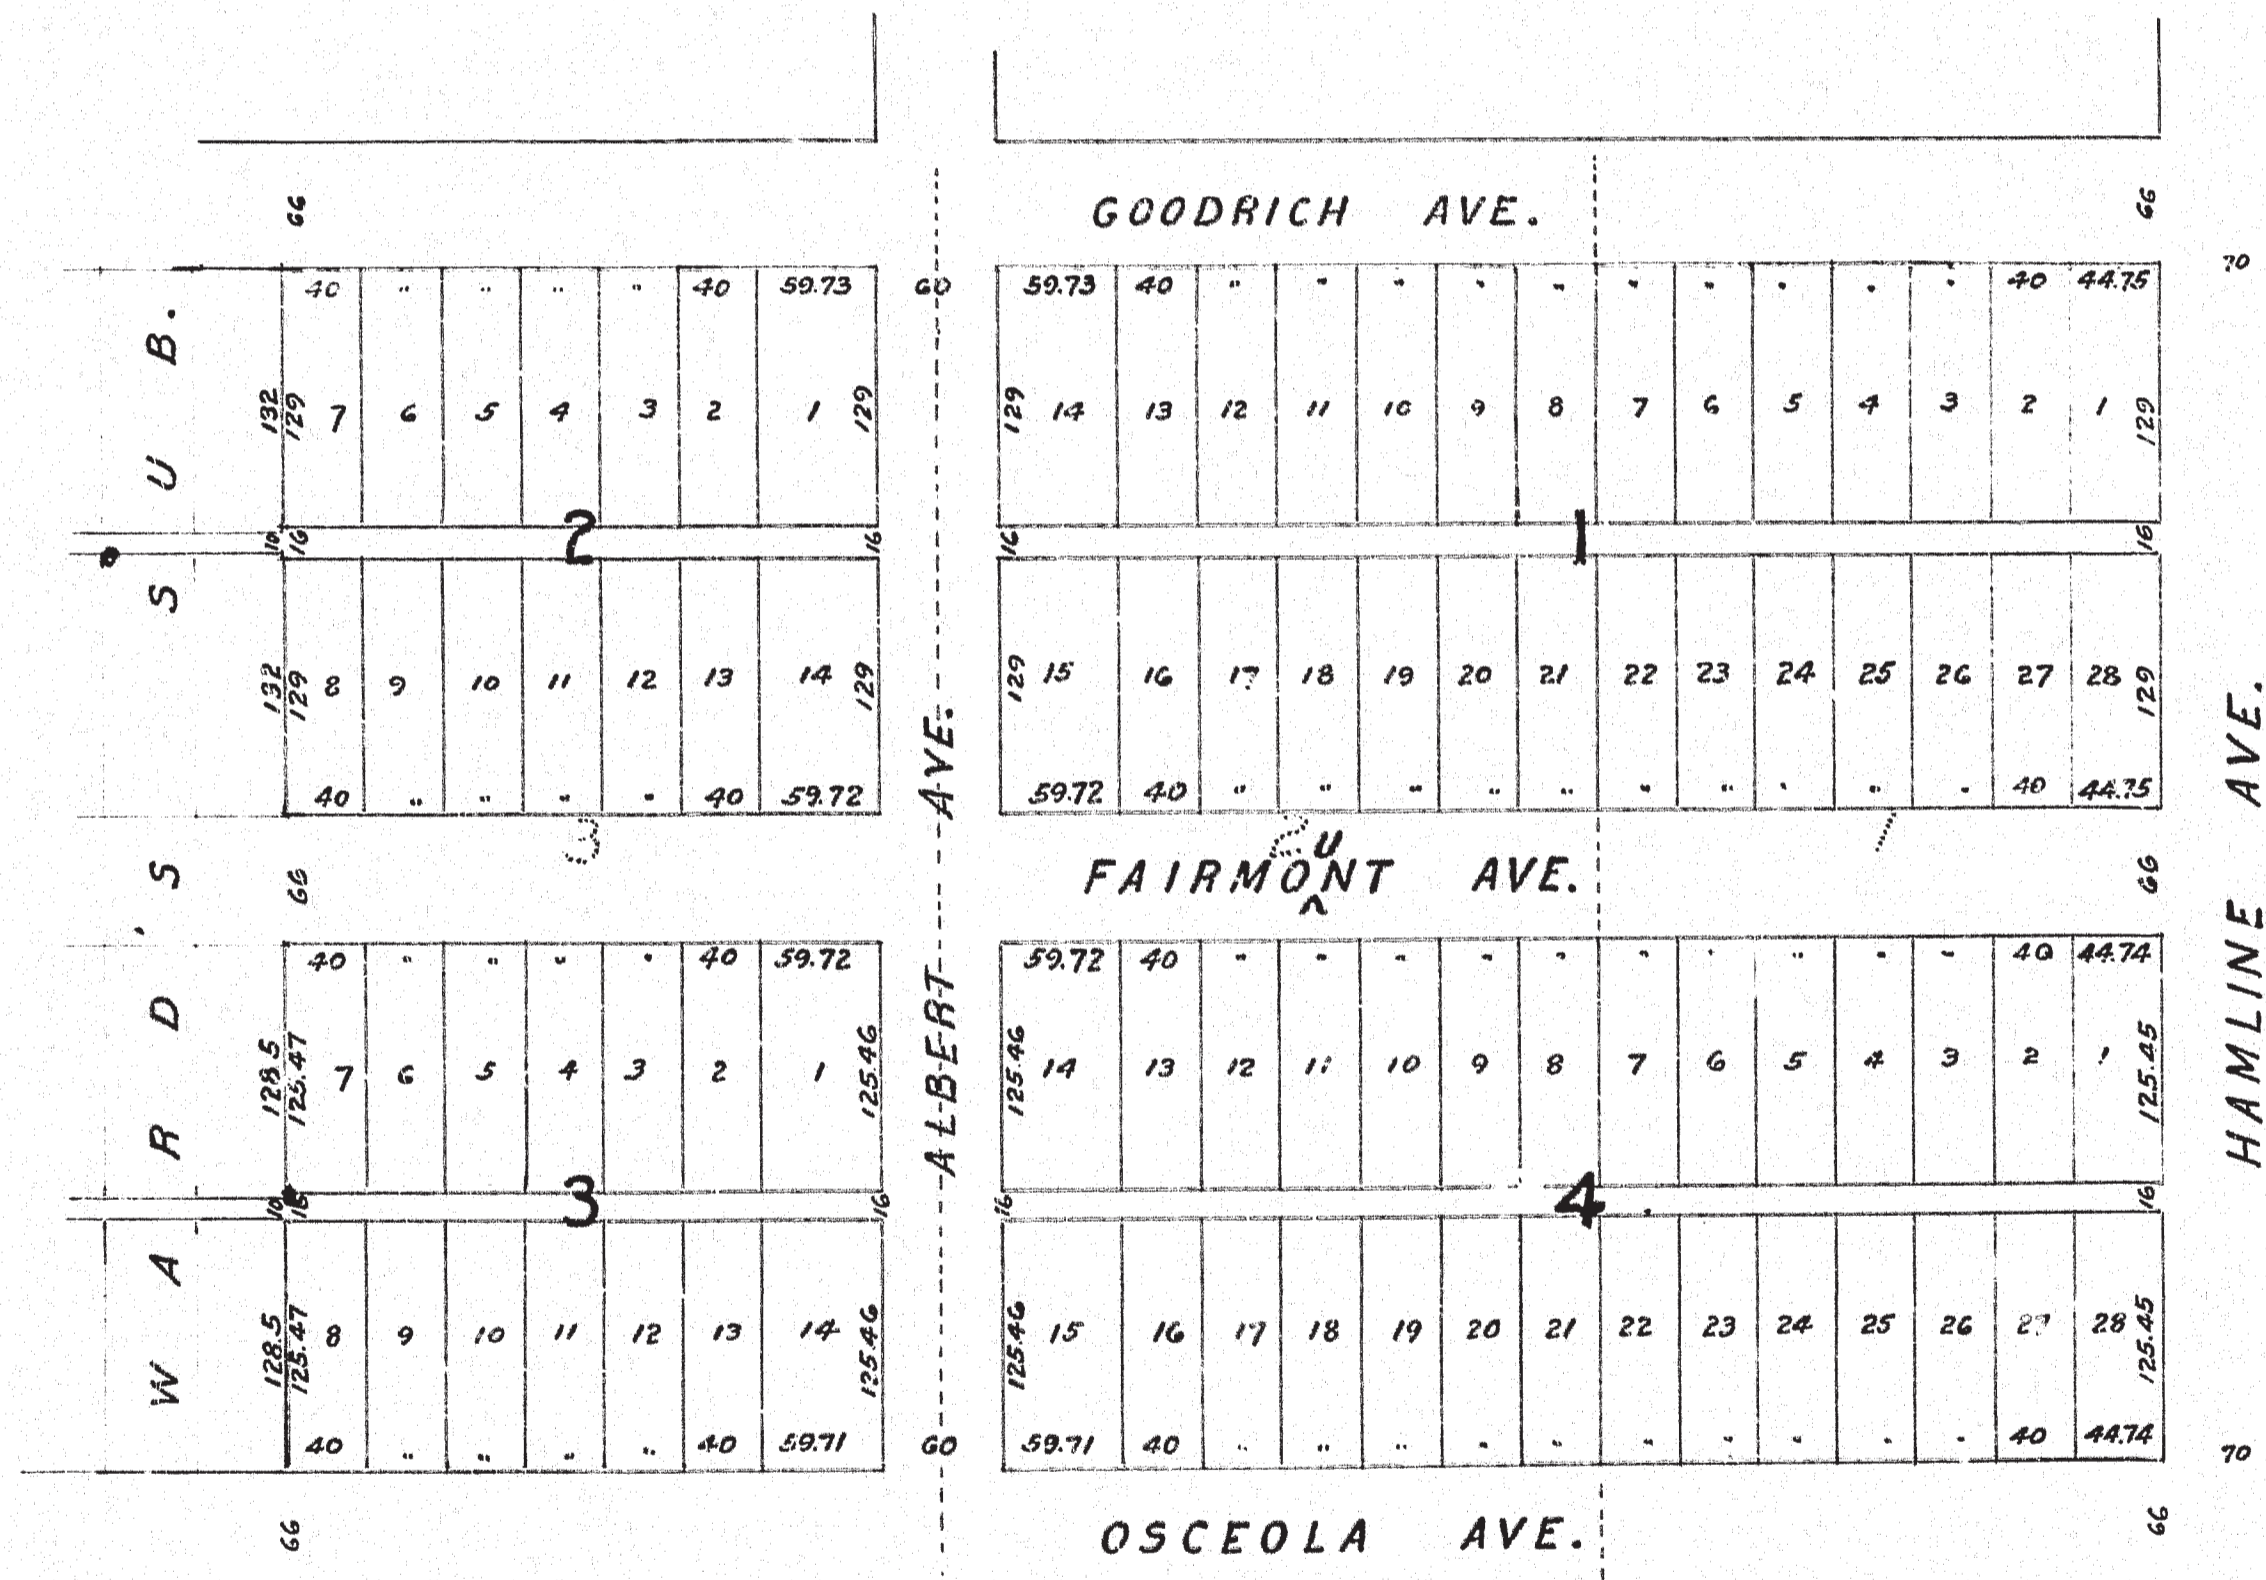

Taxes for the year of 1920 on the lands described within PAID.
 APR 23 1921
 KELSEY S. CHASE, Treasurer,
 RAMSEY COUNTY, MINN.

APR 23 1921
 DEPARTMENT OF COMMERCE
 Schneidlers

PAID
 APR 23 1921
 COUNTY AUDITOR

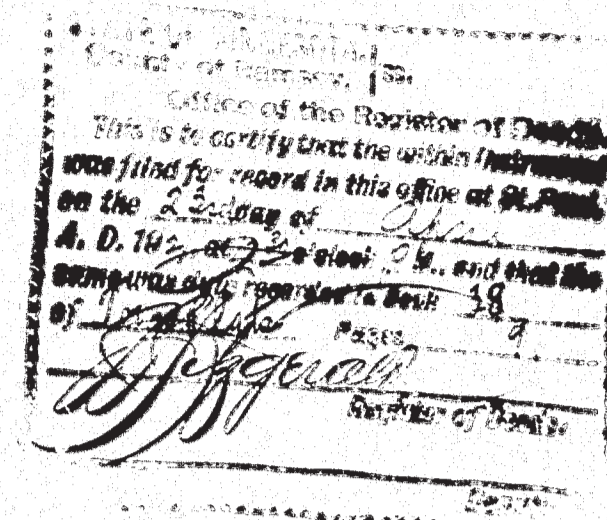

This plat document is an UNOFFICIAL copy of a Subdivision Plat or Registered Land Survey and is made available for information purposes only.
 To obtain an official copy please contact the Ramsey County Recorder's Office.

I hereby certify to having surveyed and platted the property as described on this plat as Den E. Lane's Homesites Plat 2, St Paul, Minn. and have placed iron monuments at corners as shown on this map and the same is correct.

State of Minnesota }
 County of Ramsey } ss.
 On this 18th day of April A.D. 1921 personally appeared before me the undersigned F. J. Armstrong to me well known, and acknowledged that he executed the foregoing certificate as his own free act and deed.
 F. J. Armstrong
 Notary Public, Ramsey Co., Minn.
 My Commission Expires Dec. 22nd 1921

This is to certify that Alexander H. Cathcart and Ruth T. Cathcart, wife and Dorothy H. Thompson single, and Benjamin C. Thompson, and Lillian M. Thompson, owners of the following described property situated in Ramsey County, Minnesota, to wit: That part of Lots 1, 2 & 3, Reserve Garden Lots, as on file and of record in the Office of the Register of Deeds of Ramsey County Minnesota, lying South of Goodrich Avenue have caused the same to be surveyed and platted and here, after known as "Den E. Lane's Homesites Plat 2," and do hereby dedicate to the public and for public use forever all Streets, Avenues and Alleys as herein indicated.

Witnesses
 Alexander H. Cathcart
 Ruth T. Cathcart
 Dorothy H. Thompson
 Benjamin C. Thompson
 Lillian M. Thompson

State of Minnesota }
 County of Ramsey } ss.
 On this 18th day of April A.D. 1921, personally appeared before me the undersigned Alexander H. Cathcart, and Ruth T. Cathcart, wife and Dorothy H. Thompson single, and Benjamin C. Thompson and Lillian M. Thompson, to me well known, and acknowledged that they executed the foregoing Certificate as their own free act and deed.
 Notary Public, Ramsey Co., Minn.
 My Commission expires March 14th 1924

Accepted and approved this 21st day of April A.D. 1921
 J. S. Anderson } plat Commissioners
 J. C. Wenzel } Commissioner of Public Works

Accepted by the Council April 22nd - 1921
 Approved April 22nd - 1921
 J. H. ... City Clerk
 Recorded