


**HORNSBY'S
REARRANGEMENT
OF BLOCK 5 OF BROWN & JACKSON'S
ADDITION TO WEST SAINT PAUL.**

HALSTED

ST.

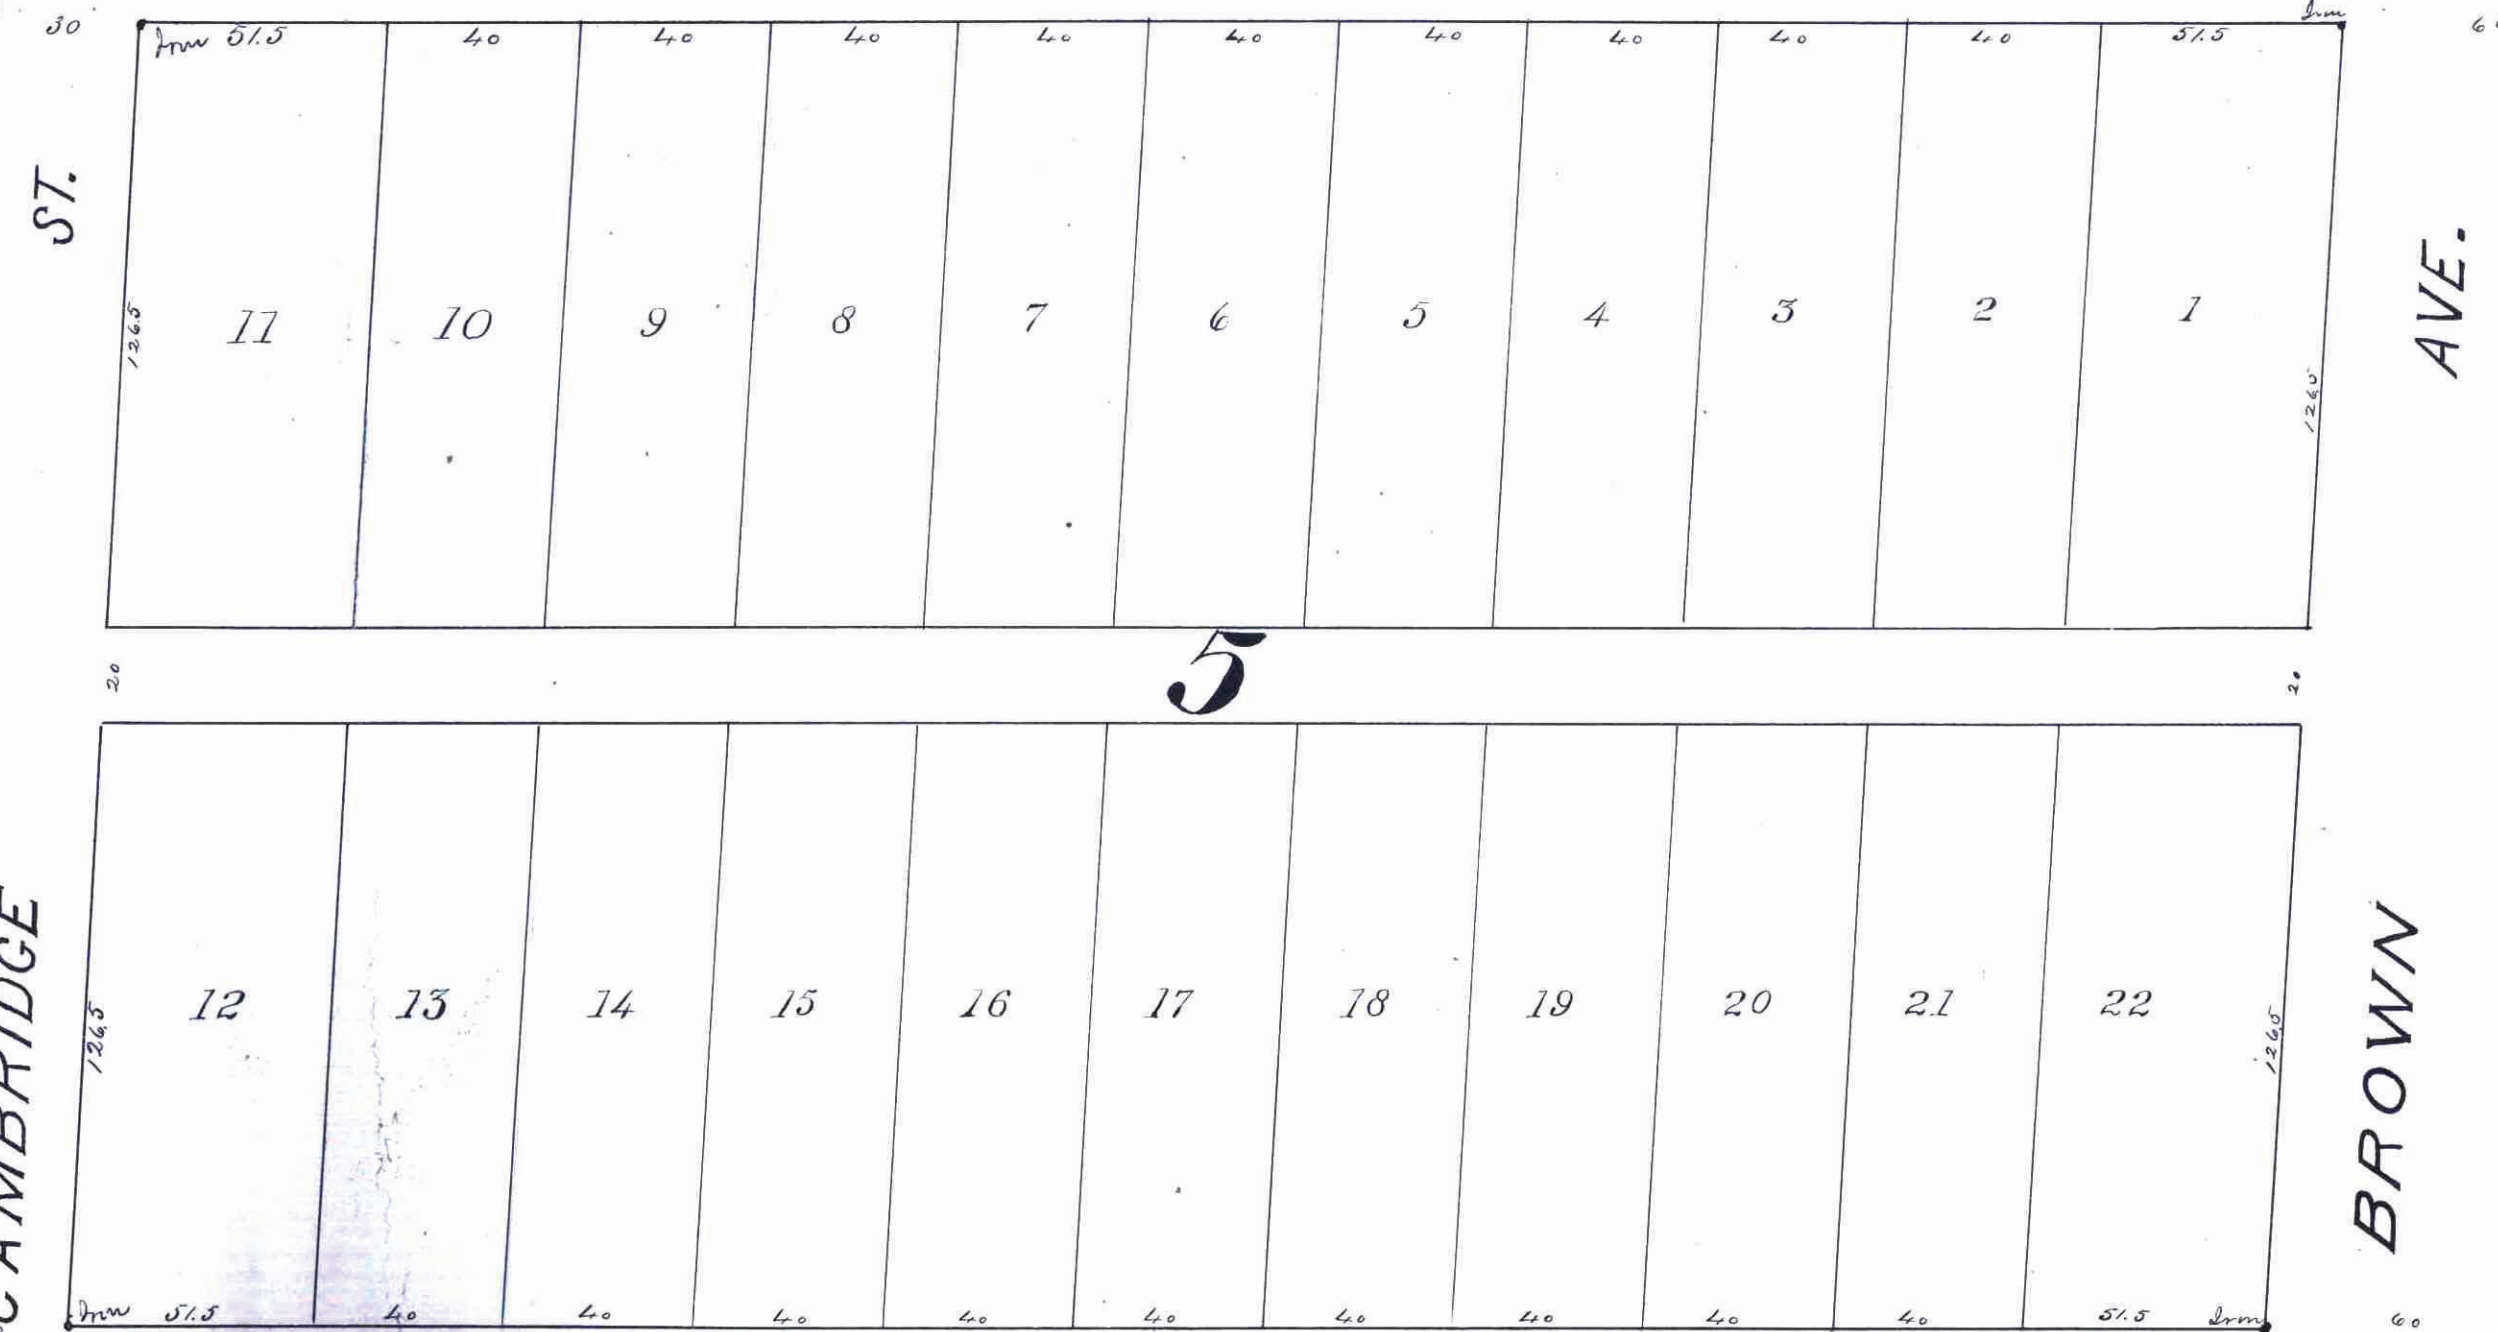

NIAGARA

ST.

CAMBRIDGE

BROWN

AVE.

I certify that I have surveyed and platted the property described on this map as Hornsby's Rearrangement of Block 5 of Brown and Jackson's Addition to West Saint Paul, that this is a correct plat of said survey, that I have placed iron monuments at the corners as shown on this map.

J. B. Hawley,
Surveyor.

State of Minnesota } ss.
County of Ramsey }
On this 10th day of May 1884
Personally appeared before me J. B. Hawley, to me well known to be the identical person who surveyed the above described piece or parcel of land and executed the above certificate and acknowledged said certificate to be correct and his free act and deed.

JAMES SPARTLEY
Notary Public
Ramsey County.

We the undersigned owners of Block 5 of Brown and Jackson's Addition to West Saint Paul, hereby certify that we have caused the same to be surveyed and platted as Hornsby's Rearrangement of Block 5 of Brown and Jackson's Addition to West Saint Paul, and do hereby dedicate to the public and for the public use forever the alley as on this map laid out and indicated.

In witness whereof we have placed our hands and seals on the 10th day of May 1884
In the presence of
J. W. Carson }
J. C. Capron }
J. B. Hawley }
Notary Public
Ramsey County.

State of Minnesota } ss.
County of Ramsey }
On this 10th day of May 1884
Personally appeared before me J. B. Hawley, to me well known to be the identical persons who executed the above certificate and acknowledged the same to be their free act and deed.

Notary Public
Ramsey County.

Approved by the Plat Commission on the 10th day of May 1884
J. B. Hawley }
J. C. Capron } Plat Commission

Examined and approved on the 10th day of May 1884
Accepted by the Common Council of the City of Saint Paul, on the 10th day of June 1884
City Engineer
City of Saint Paul

Tax and Expenses paid
June 4, 1884
J. B. Hawley
County Auditor

CITY TREASURERS OFFICE
ST. PAUL, MINN.
JUN 7 1884
ASSESSMENTS PAID.
Rec'd Rec'd CITY TREAS.

STATE OF MINNESOTA, ss.
County of Ramsey.
OFFICE OF THE REGISTER OF DEEDS.
This is to certify that the within instrument was filed for Record in this office, at St. Paul, on the 7th day of June, A. D. 1884 at 5 o'clock P. M., and that the same was duly recorded in Book 11 of Plats pages 40.
R. C. Hawley
Register of Deeds.
Deputy.

This plat document is an UNOFFICIAL copy of a Subdivision Plat or Registered Land Survey and is made available for information purposes only.
To obtain an official copy please contact the Ramsey County Recorder's Office.