


# BECKEN'S SUB.

A.T. Blomquist Surveyor.

o Indicates iron.  
Scale 30 feet per inch.

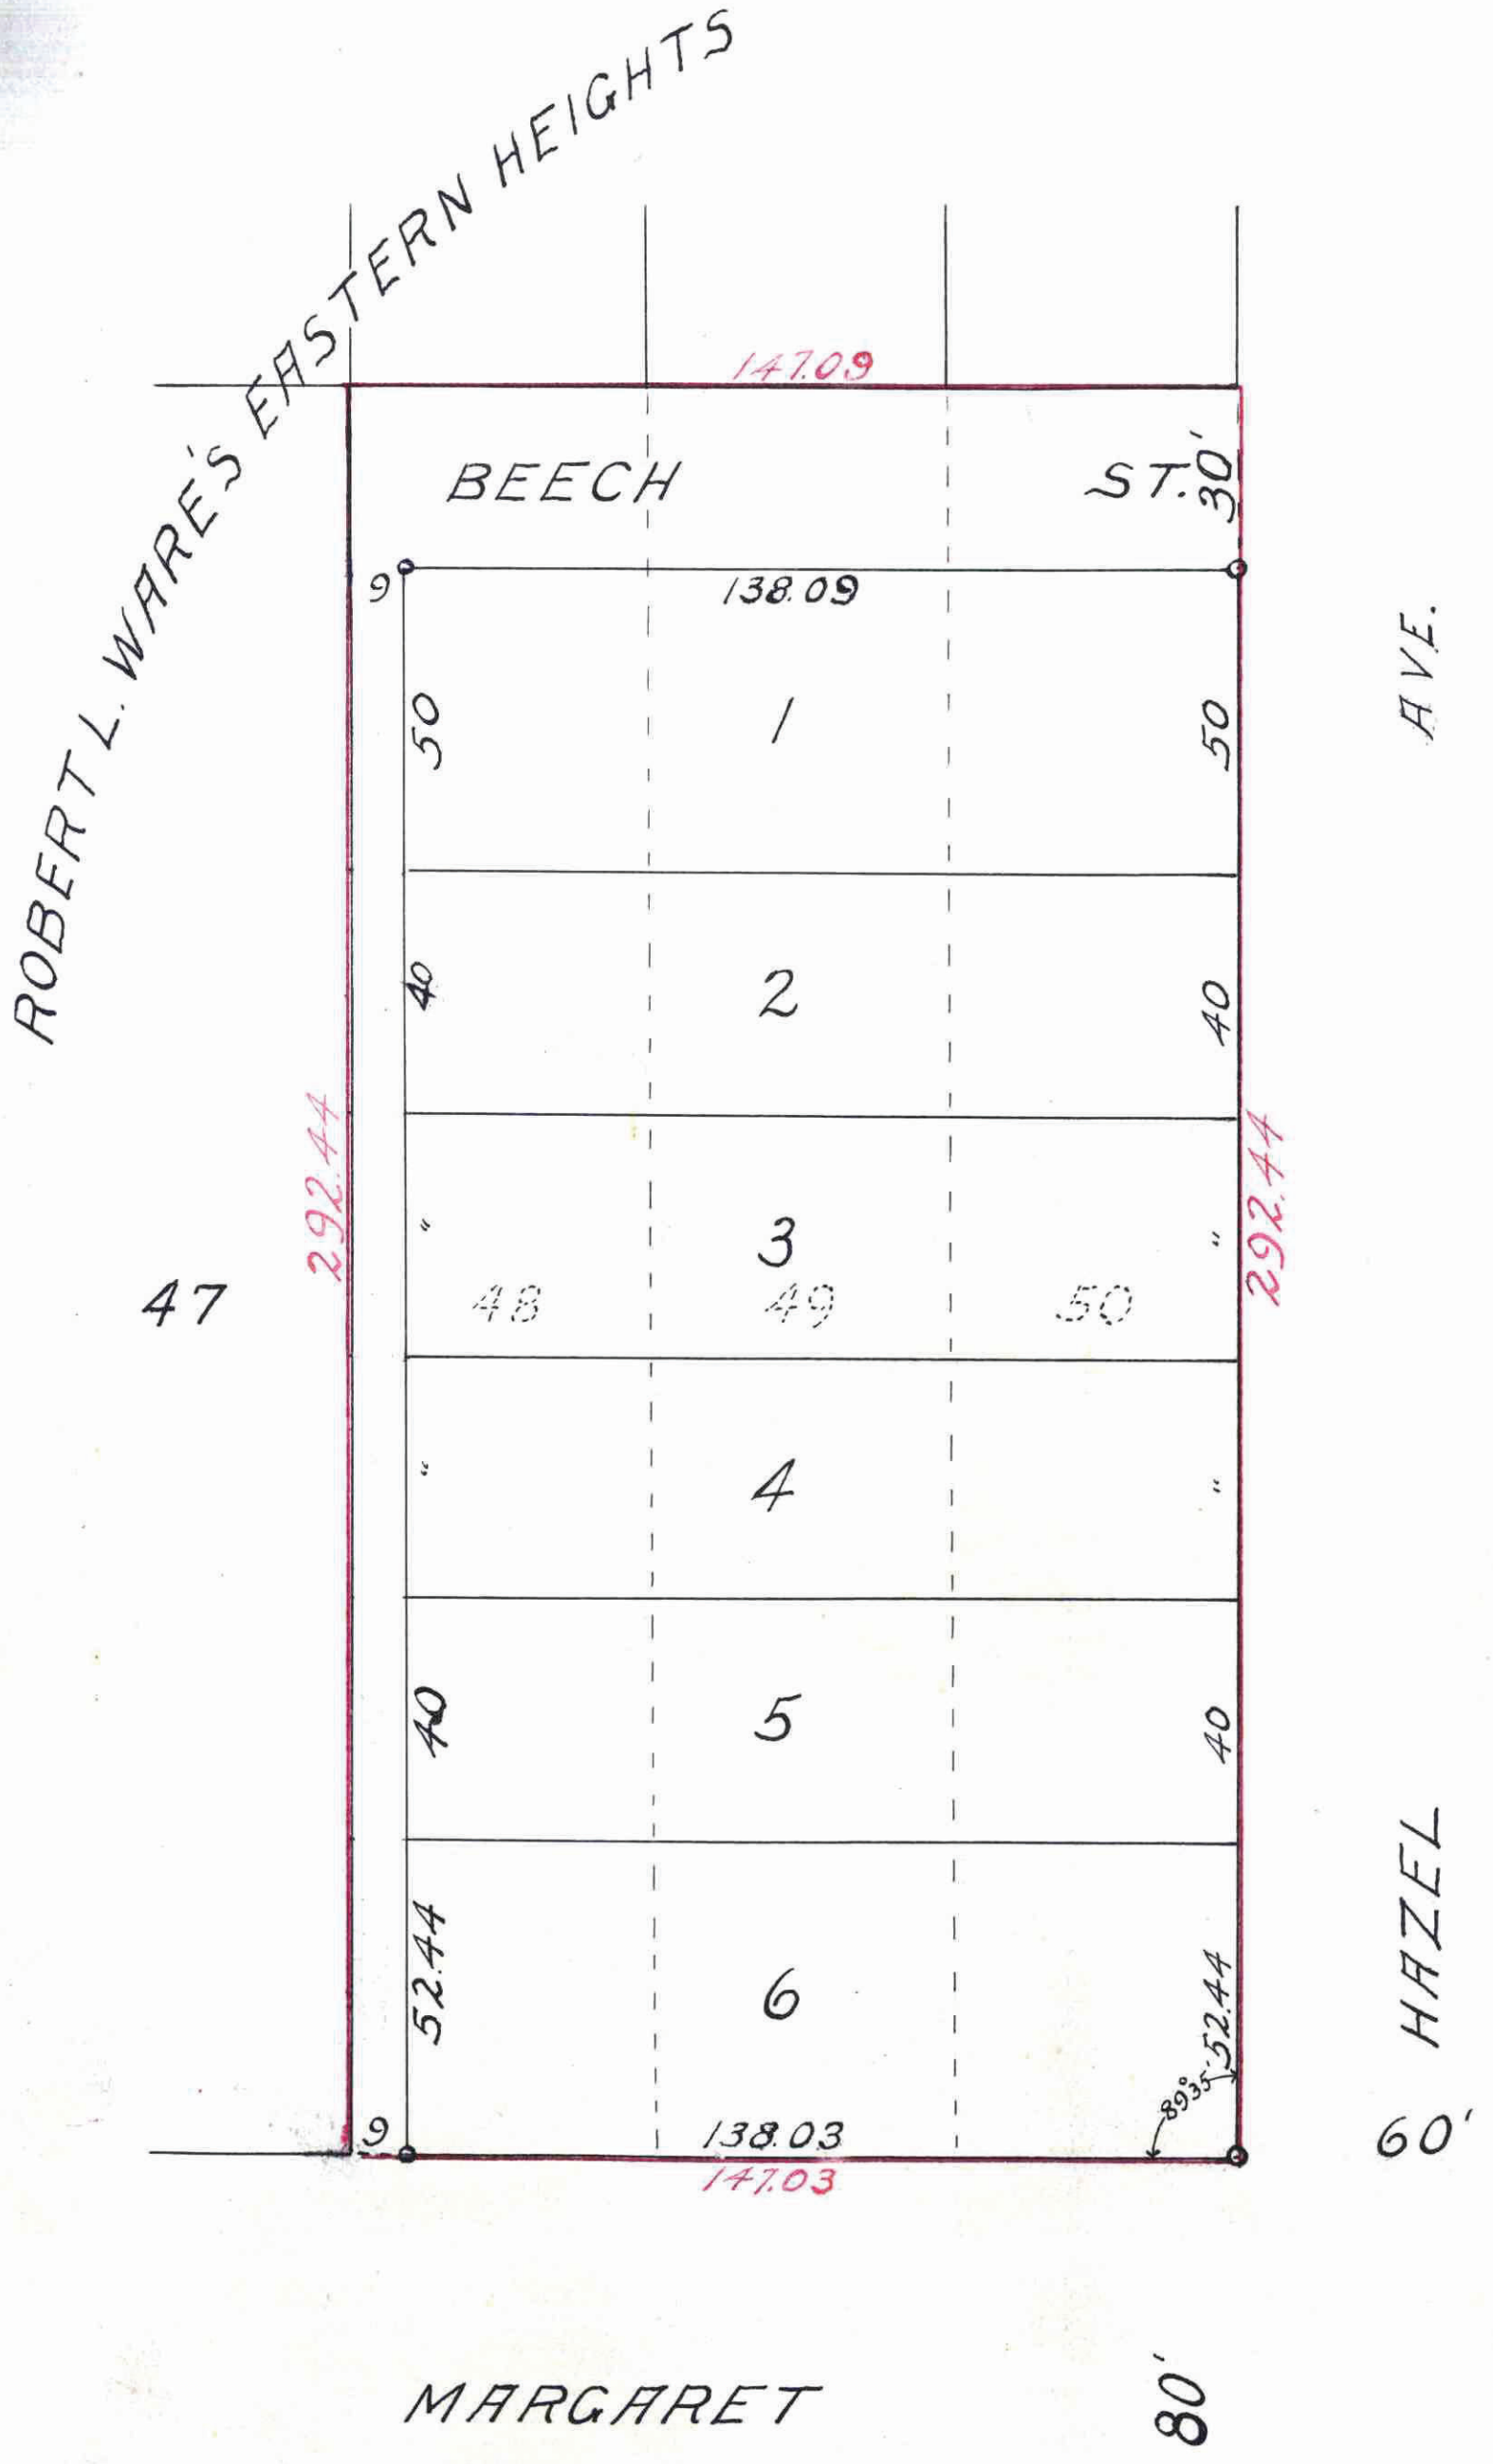

I, hereby certify to having surveyed and platted the property described on this map as Becken's Sub, and have placed iron's at the corners as hereon indicated and the same is correct.

A.T. Blomquist  
Surveyor.

State of Minnesota } On this 11th day of  
County of Ramsey } May A.D. 1921.  
personally appeared before the undersigned  
A.T. Blomquist, to me well known and  
acknowledged that he executed the fore-  
going certificate as his own free act  
and deed.

MARK W. WOODRUFF,  
Notary Public, Ramsey Co, Minn.  
My Commission expires 4-28-28

This is to certify that, Arne M. Becken and Bertha Becken, his wife proprietors of, Lots forty eight (48), forty nine (49), and fifty (50), Block two (2), Robert L. Ware's Eastern Heights, have caused the same to be surveyed and platted and hereafter known as Becken's Sub, as shown by this plat and hereby dedicate to the public and for public use forever, all the streets, and alleys as herein indicated.

Witness our hands and seals this 11th day of May 1921.  
In presence of,

James Jordan }  
A.T. Blomquist } Arne M. Becken  
Bertha Becken

This plat document is an UNOFFICIAL copy of a Subdivision Plat or Registered Land Survey and is made available for information purposes only.

To obtain an official copy please contact the Ramsey County Recorder's Office.

TAXES PAID AND TRANSFER ENTERED  
MAY 27 1921  
GEO. J. RIES, County Auditor

State of Minnesota } On this 11th day of May A.D. 1921.  
County of Ramsey } personally came before me the undersigned  
Arne M. Becken and Bertha Becken, his wife, to me well known  
and they acknowledged that they executed the foregoing certificate  
as their own free act and deed.

MARK W. WOODRUFF,  
Notary Public, Ramsey Co, Minn.  
My Commission expires, 4-28-28

Accepted and approved this 24th day of May A.D. 1921.

George B. Kerens } Plat  
Charles H. Johnson } Commissioners.  
James Jordan }  
J. C. Wenzel } Commissioner of Public Works.

Taxes for the year of 1920 on the lands described within PAID.  
MAY 27 1921  
KELSEY S. CHASE, Treasurer, RAMSEY COUNTY, MINN.

Accepted by the Council, May 25th 1921.  
Approved, May 25th 1921

John J. Faricy City Clerk.

All installments of Assessments due on the within property to date are paid.  
MAY 27 1921  
DEPARTMENT OF FINANCE  
FRANK SCHMIDT, COUNTY CLERK

DOCUMENT NUMBER 46414  
CERTIFICATE NUMBER 22102  
BOOK 16 PAGE 192  
STATE OF MINNESOTA  
County of Ramsey  
OFFICE OF THE REGISTRAR OF TITLES.  
This is to certify that the within instrument was filed in this office at St. Paul, on the 27 day of May A. D. 1921.  
J. C. Wenzel  
Deputy.

46414