

This plat document is an UNOFFICIAL copy of a Subdivision Plat or Registered Land Survey and is made available for information purposes only.

To obtain an official copy please contact the Ramsey County Recorder's Office.

STATE OF MINNESOTA
 County of Ramsey, ss:
 Office of the Registrar of Deeds.
 This is to certify that the within instrument was filed for record in the Office of St. Paul, on the 29 day of June, A. D. 1921 at 3:28 P. M. and that the same was duly recorded in Book 37 of Deeds Page 14.

J. Pederson
 Registrar of Deeds.
 County.

591981 ⁵⁶

McINTIRE'S REAR.

Jens Pederson Surveyor


I hereby certify to having surveyed and platted the property described on this map as McIntire's Rear, and have placed irons at the corners as hereon indicated and the same is correct.

Jens Pederson
 Surveyor.

State of Minnesota } On this 31st day
 County of Ramsey } of May, A. D. 1921
 personally appeared before the undersigned Jens Pederson, to me well known, and acknowledged that he executed the foregoing certificate as his own free act and deed.

MARK W. WOODRUFF
Mark W. Woodruff
 Notary Public, Ramsey Co., Minn.
 My Commission expires, 11/29/22.

o indicates iron
 Scale 20 Feet per inch.

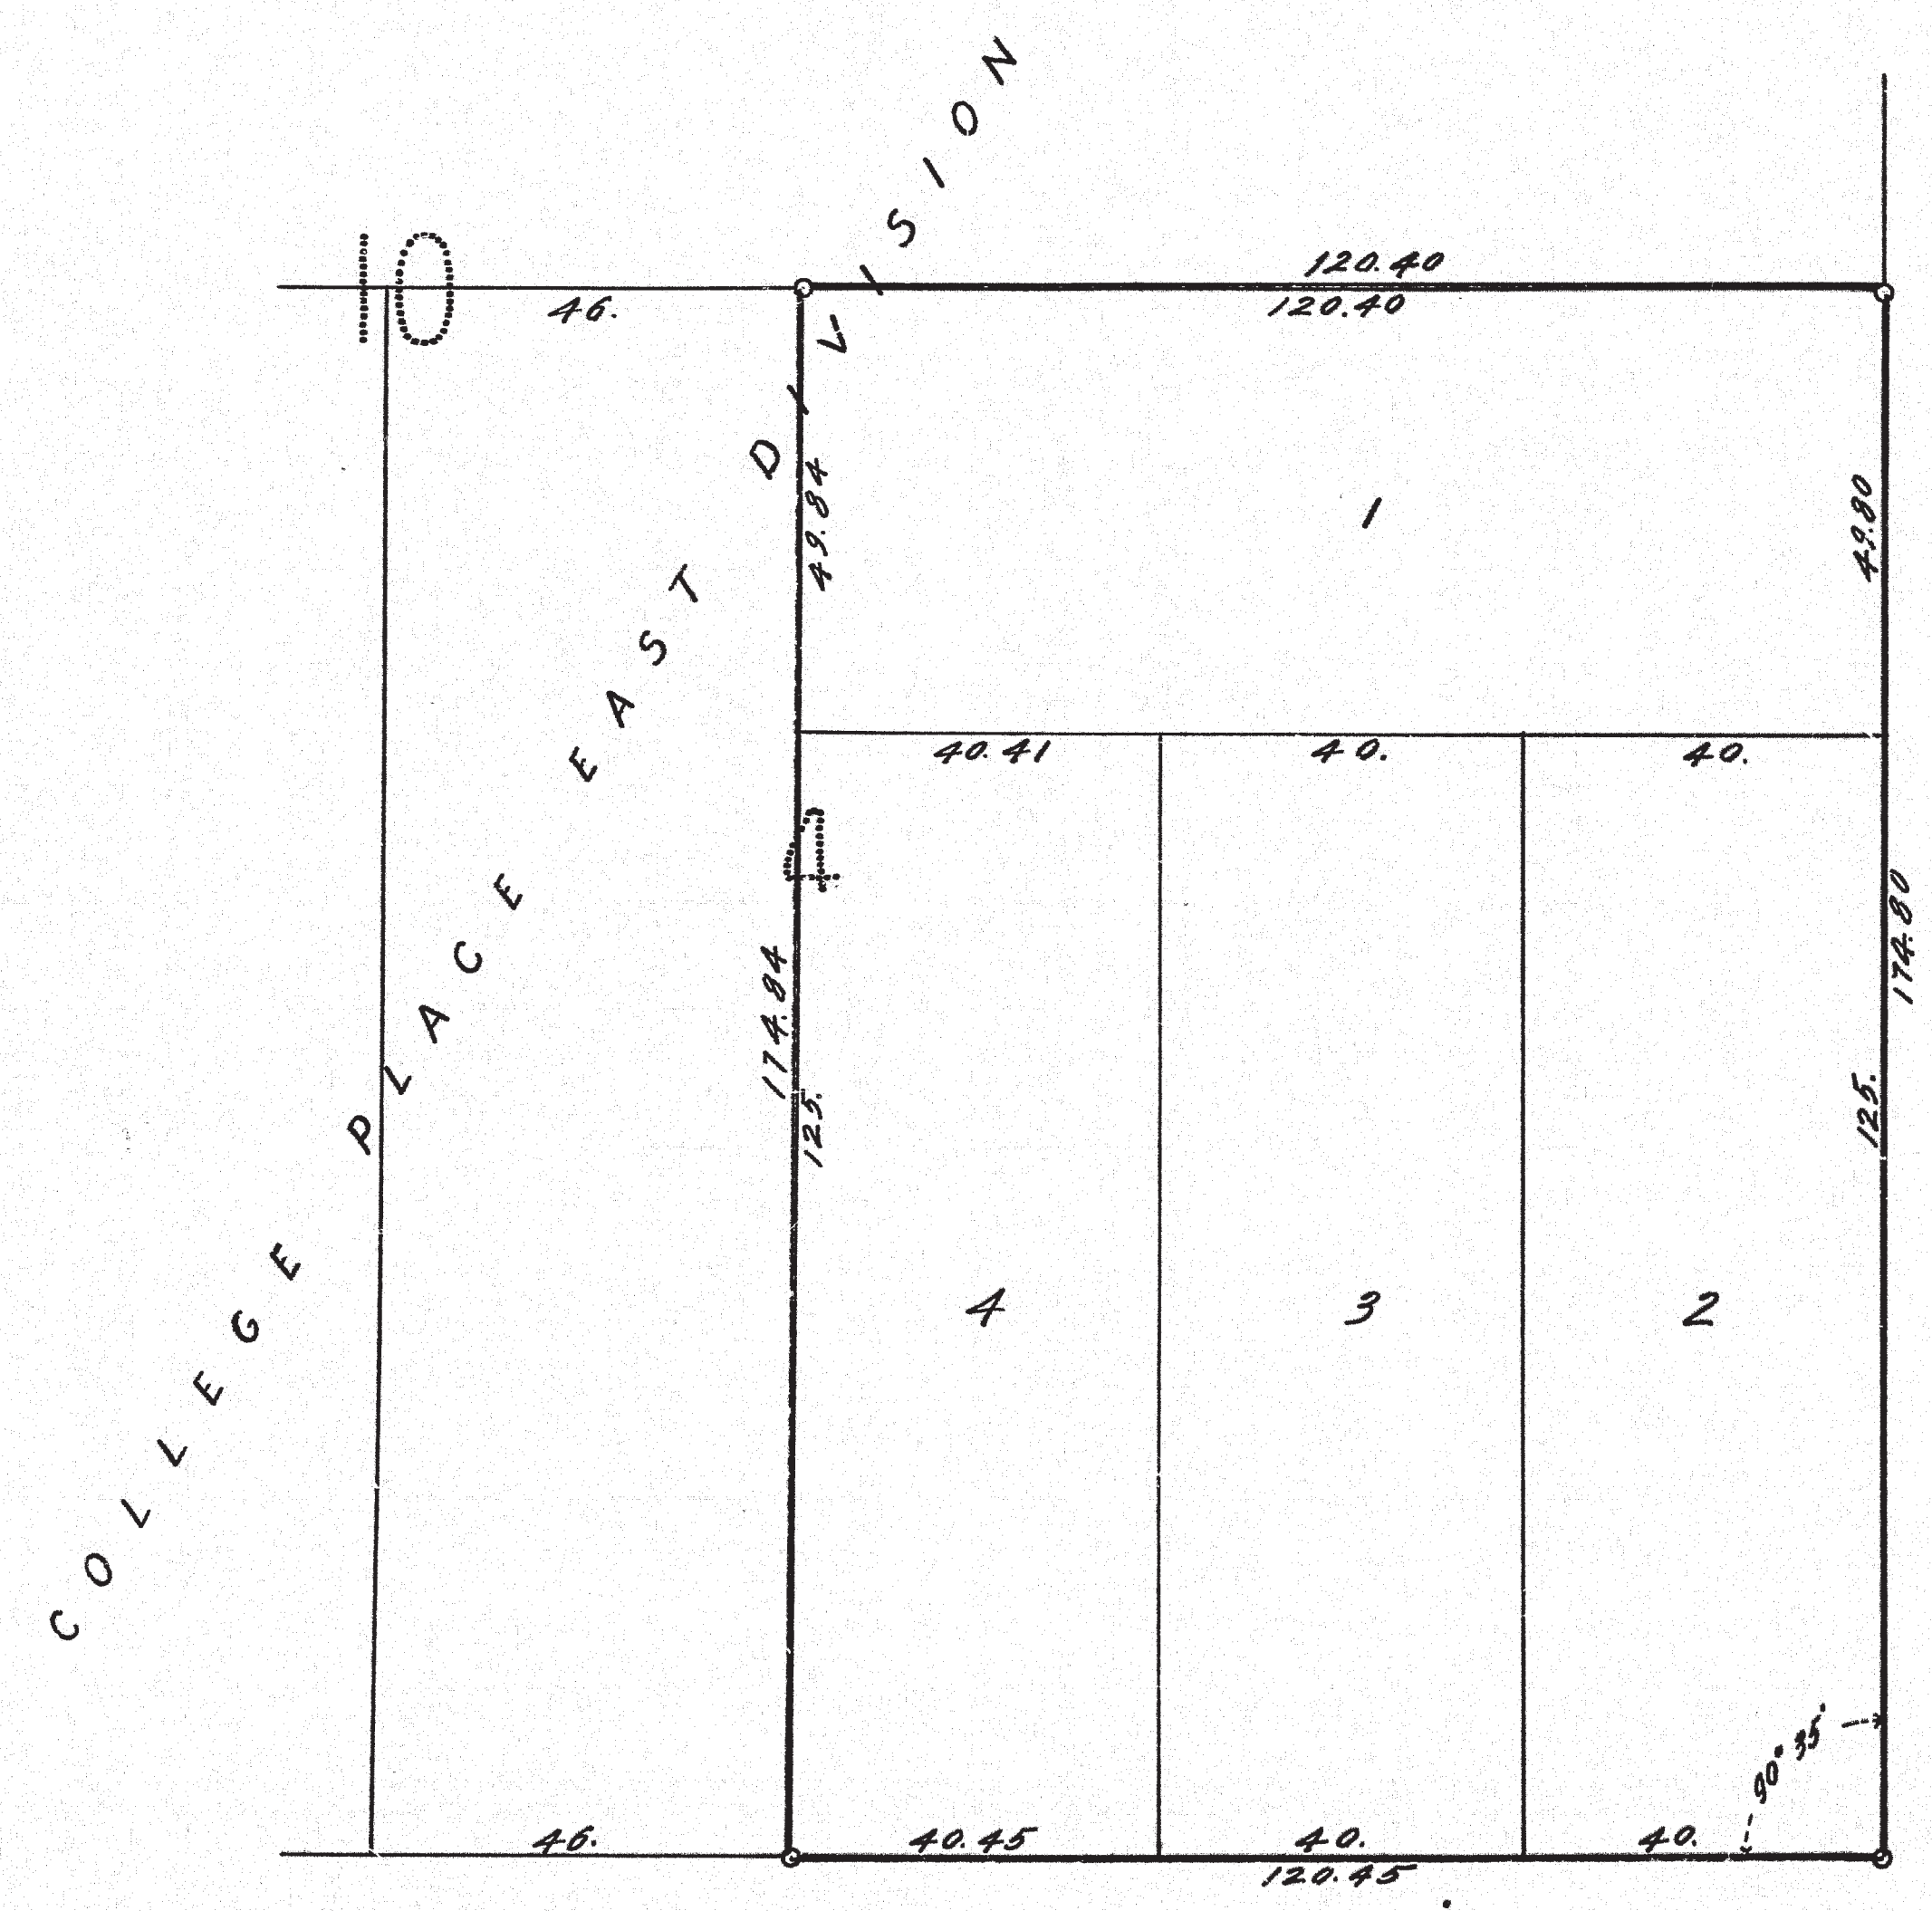

Ave.
60.

Holton

This is to certify that G. W. McIntire and Emily McIntire his wife, proprietors of Lot Four (4) Block Ten (10) College Place East Division, except the West forty six (46) feet thereof, have caused the same to be surveyed and platted and hereafter known as McIntire's Rear, as shown by this plat and hereby dedicate to the public and for public use forever, all the avenues as herein indicated.

Witness our hands and seals this 31st day of May, 1921
 In presence of

Josiah Jorden
John J. Jorden

G. W. McIntire
Emily McIntire

State of Minnesota } On this 31st day of May, A. D. 1921 personally
 County of Ramsey } came before me the undersigned, G. W. McIntire
 and Emily McIntire his wife, to me well known and they acknowledged that they executed the foregoing certificate as their own free act and deed.

MARK W. WOODRUFF
Mark W. Woodruff
 Notary Public, Ramsey Co., Minn.
 My Commission expires, 11/29/22.

Accepted and approved this 16th day of June, A. D. 1921

George C. Jorgensen
Charles H. Jorgensen
Josiah Jorden
John J. Jorden

Plat
 Commissioners
 Commissioner of Public Works.

TAXES PAID
 AND TRANSFER ENTERED
 JUN 29 1921
 GEO. J. HES. Clerk, Auditor
James M. ...

Accepted by the Council, June 17, 1921
 Approved, June 17, 1921
John J. Jorden
 City Clerk.

Taxes for the year of 1920 on the lands described within PAID.
 JUN 29 1921
 KELSEY S. CHASE, Treasurer
 RAMSEY COUNTY, MINN.
J. J. ...

All installments of assessments due on the within property to date are paid.
 JUN 29 1921
 DEPARTMENT OF FINANCE
 PRIME & WELLS BANK, COUNTY FINANCER
J. J. ...

Merritt & Ave.