


# MEALEY'S ADDITION

Indicates iron  
Scale 50 Feet per inch

Jens Pedersen Surveyor

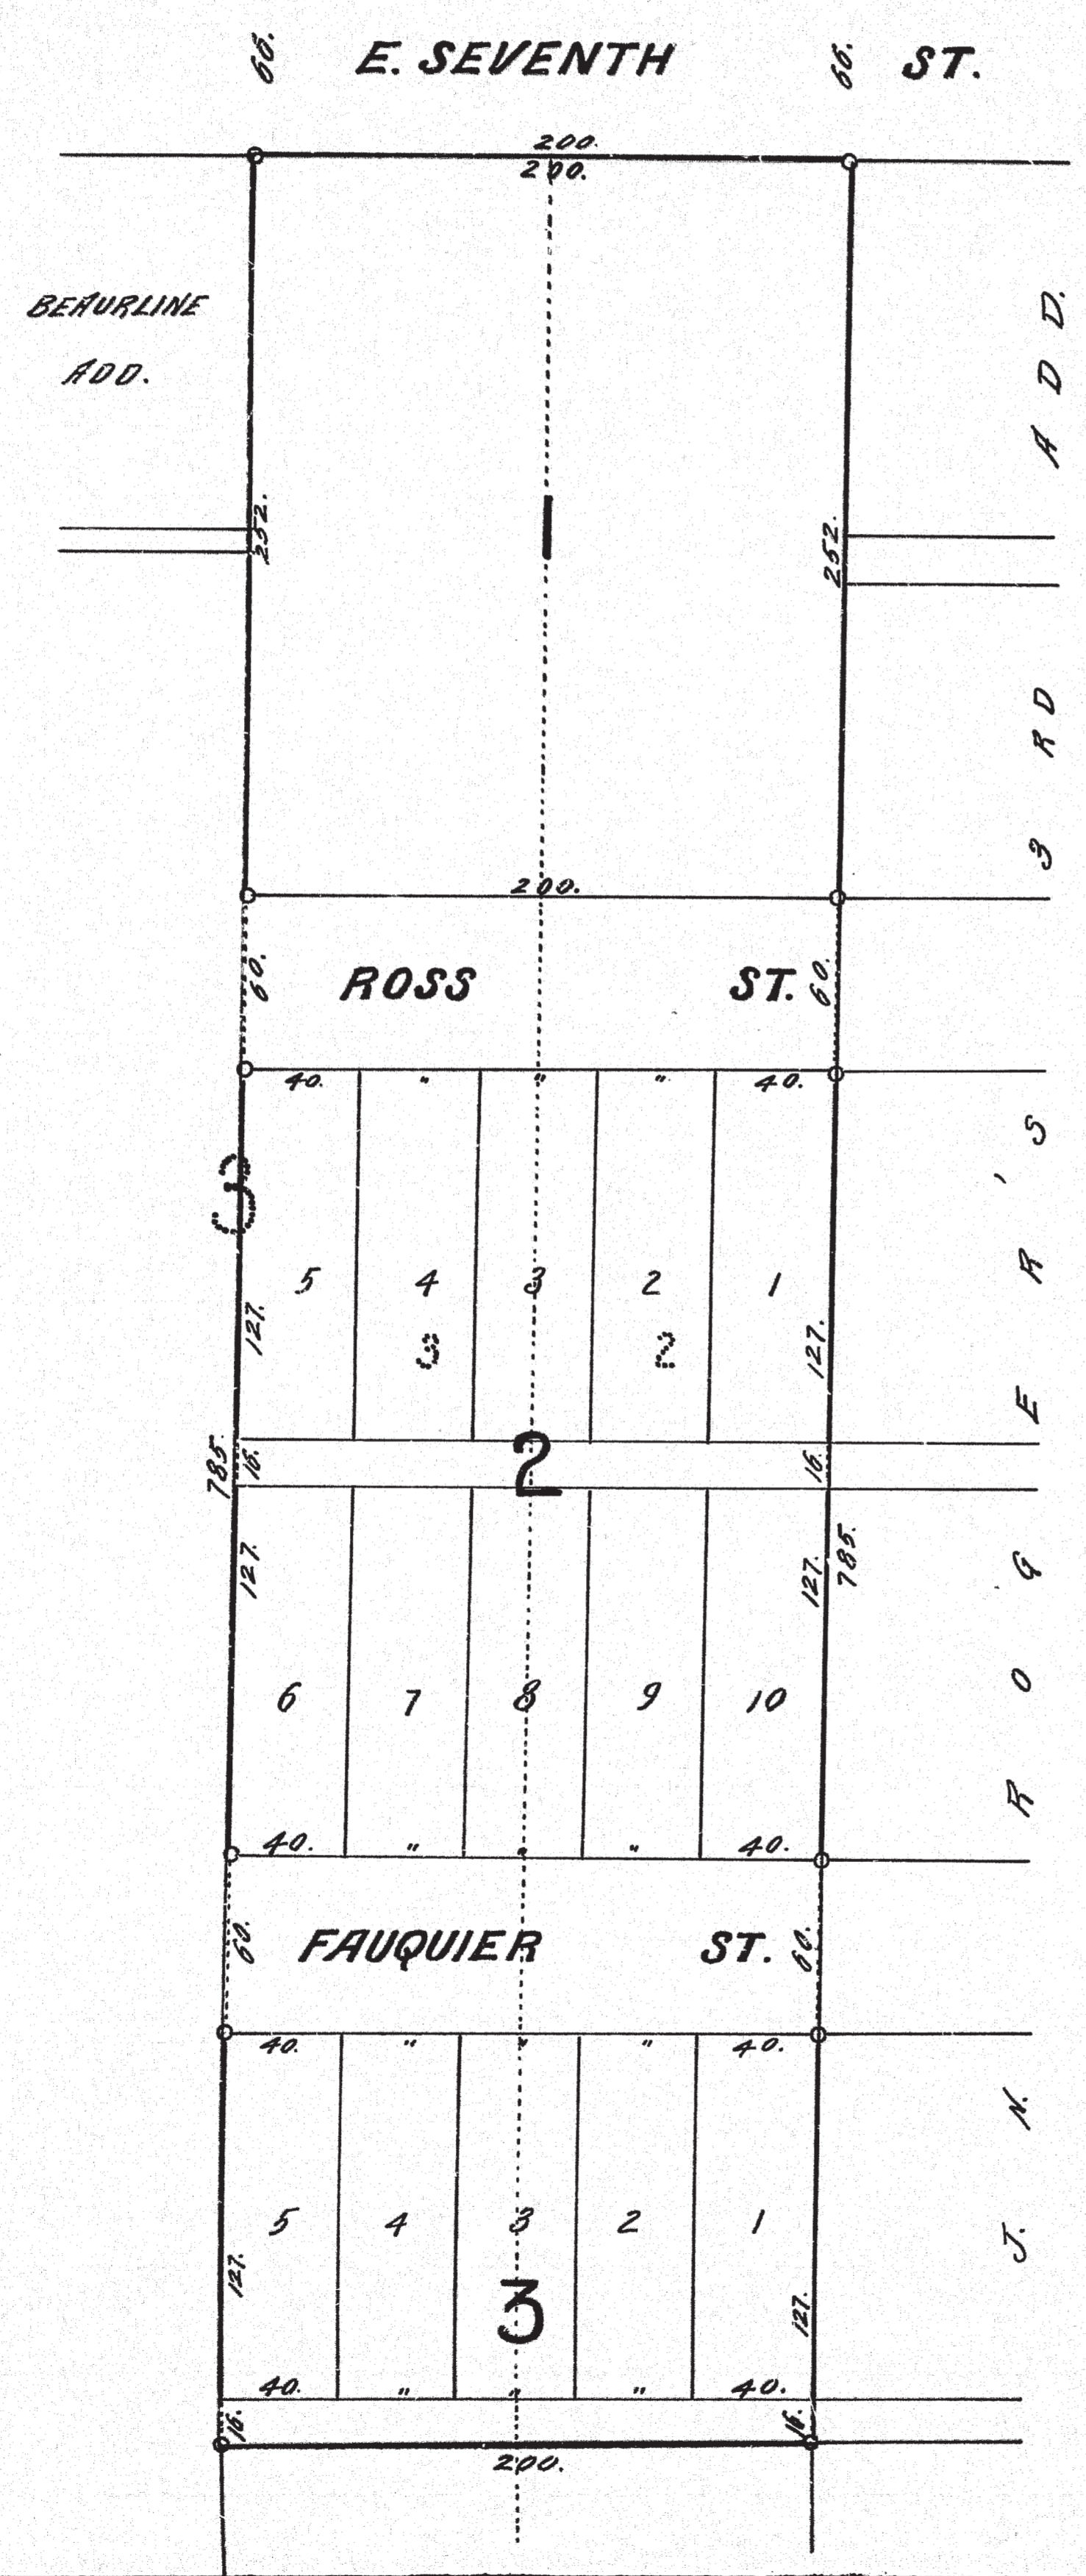

This plat document is an UNOFFICIAL copy of a Subdivision Plat or Registered Land Survey and is made available for information purposes only.

To obtain an official copy please contact the Ramsey County Recorder's Office.

TAXES PAID AND TRANSFER ENTERED  
JUN 23 1921  
GEO. J. BUES, County Auditor

STATE OF MINNESOTA  
County of Ramsey, ss.  
Office of the Register of Deeds.  
This is to certify that the within instrument was filed for record in my office at St. Paul, on the 23rd day of June, A. D. 1921, and that the same was duly recorded in Book 27 of said Public Records.

Taxes for the year of 1920 on the lands described within PAID.  
JUN 22 1921  
KELSEY S. CHASE, Treasurer, RAMSEY COUNTY, MINN.

I hereby certify to having surveyed and platted the property described on this map as Mealey's Addition, and have placed iron at the corners as hereon indicated and the same is correct.

Jens Pedersen  
Surveyor.

State of Minnesota } On this 12th day of June...  
County of Ramsey } A. D. 1921 personally appeared before the undersigned, Jens Pedersen, to me well known and acknowledged that he executed the foregoing certificate as his own free act and deed.

MARK W. WOODRUFF  
Notary Public, Ramsey Co, Minn.  
My Commission expires, 11/23/22

This is to certify that George A. Mealey and Elizabeth Mealey his wife and John J. Foley and Loretta Foley his wife, proprietors of the North Seven hundred and eighty five (885) feet of Lots two (2) and three (3) of Block three (3) Gruebschank's Garden Lots, have caused the same to be surveyed and platted and hereafter known as, Mealey's Addition, as shown by this plat and hereby dedicate to the public and for public use forever all the streets and alleys as herein indicated.

Witness our hands and seals this 12th day of June, 1921.

In presence of  
Jens Pedersen  
H. K. Blomberg

State of Minnesota } On this 12th day of June... A. D. 1921 personally came before me the undersigned, George A. Mealey and Elizabeth Mealey his wife, John J. Foley and Loretta Foley his wife, to me well known and they acknowledged that they executed the foregoing certificate as their own free act and deed.

MARK W. WOODRUFF  
Notary Public, Ramsey Co, Minn.  
My Commission expires, 11/23/22

Accepted and approved this 16th day of June, A. D. 1921.  
George A. Mealey  
Charles C. Blomberg  
Jens Pedersen  
Plat. Commissioners  
Commissioner of Public Works.

Accepted by the Council, June 17-1921  
Approved, June 17-1921  
J. W. ...  
City Clerk.