

STATE OF MINNESOTA, ss.  
 County of Ramsey,  
 OFFICE OF THE REGISTER OF DEEDS.  
 This is to certify that the within instrument was filed for Record in this office, at St. Paul, on the 27th day of April, A. D. 1885, at 11 o'clock A. M., and that the same was duly recorded in Book W of Plats pages 46

*R. C. Wiley*  
 Register of Deeds.  
 By \_\_\_\_\_ Deputy.

This plat document is an UNOFFICIAL copy of a Subdivision Plat or Registered Land Survey and is made available for information purposes only.


To obtain an official copy please contact the Ramsey County Recorder's Office.

# Hinkel's Amendment

## to Union Park

Ramsey Co

Minnesota

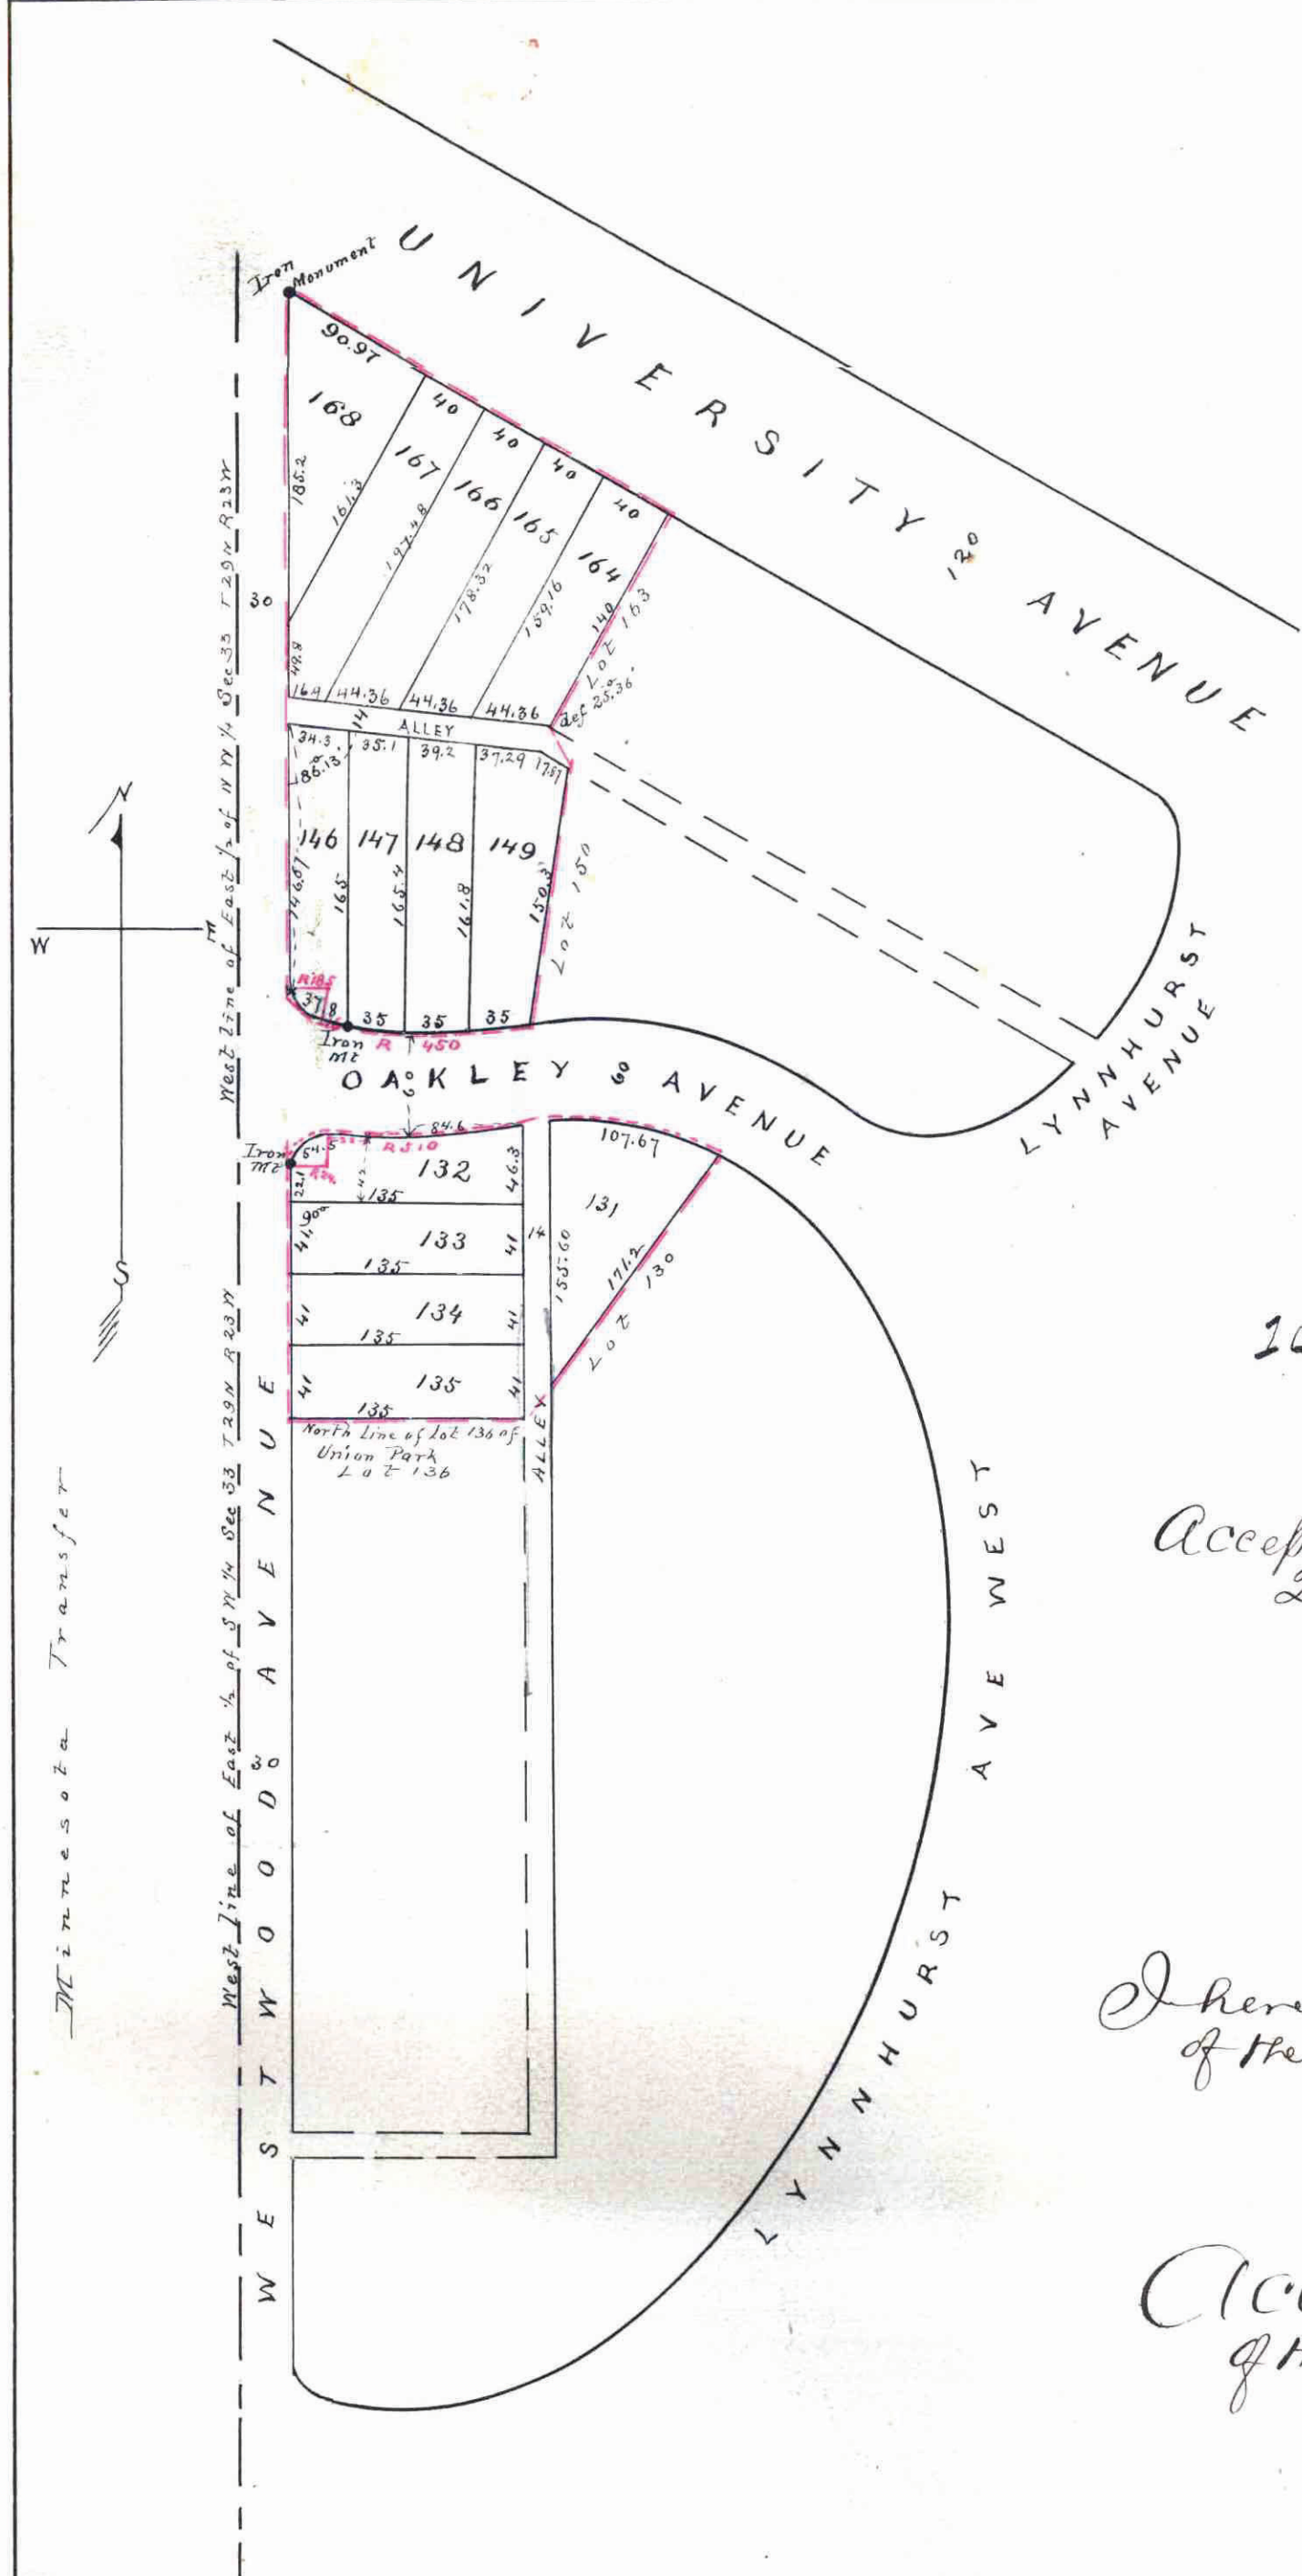

Scale  
100 Feet to 1 Inch

Accepted and Approved this  
21<sup>st</sup> day of April 1885

*S. L. Tolson*  
*Joe Starkey*  
Plat Commission

I hereby recommend the acceptance of the within plat by the Common Council  
*L. W. Rundlett*  
City Engineer.

Accepted by the Common Council of the City of St. Paul on the 21<sup>st</sup> day of 1885  
*W. J. McLaughlin*  
City Clerk.

CITY TREASURER'S OFFICE  
ST. PAUL, MINN.  
APR 25 1885  
ASSESSMENTS PAID  
*George R. ...*  
CITY TREAS.

Know all Men by these Presents that we John G. Hinkel and Isabella Hinkel his wife owners & proprietors of Lots One hundred thirty one (131), One hundred thirty two (132), One hundred thirty three (133), One hundred thirty four (134), One hundred thirty five (135), One hundred thirty six (136), One hundred thirty seven (137), One hundred thirty eight (138), One hundred thirty nine (139), One hundred forty (140), One hundred forty one (141), One hundred forty two (142), One hundred forty three (143), One hundred forty four (144), One hundred forty five (145), One hundred forty six (146), One hundred forty seven (147), One hundred forty eight (148), One hundred forty nine (149), One hundred fifty (150), One hundred fifty one (151), One hundred fifty two (152), One hundred fifty three (153), One hundred fifty four (154), One hundred fifty five (155), One hundred fifty six (156), One hundred fifty seven (157), One hundred fifty eight (158), One hundred fifty nine (159), One hundred sixty (160), One hundred sixty one (161), One hundred sixty two (162), One hundred sixty three (163), One hundred sixty four (164), One hundred sixty five (165), One hundred sixty six (166), One hundred sixty seven (167), One hundred sixty eight (168), in Union Park Ramsey Co Minn according to the recorded plat thereof on file and of record in the office of Register of Deeds in and for Ramsey County Minnesota, have caused the same to be rearranged and replatted as hereon shown, the same to be hereafter known as "Hinkel's Amendment to Union Park Ramsey Co Minnesota" and we hereby donate and dedicate to the public use forever the right of way over the alleys therein shown

In witness whereof we have hereunto set our hands and seals this 20<sup>th</sup> day of April A.D. 1885  
*John G. Hinkel* Seal  
*Isabella Hinkel* Seal  
 In presence of  
*Wm. L. Campney*  
*And M. Stedley*  
 Notary Public  
 Ramsey County  
 Minnesota

State of Minnesota }  
 County of Ramsey }  
 On this 20<sup>th</sup> day of April A.D. 1885 before me personally appeared John G. Hinkel and Isabella Hinkel his wife to me well known to be the individuals described in and who executed the foregoing instrument of dedication and they acknowledged that they executed the same as their free act and deed  
*Wm. L. Campney*  
 Notary Public  
 Ramsey County  
 Minnesota

I hereby certify that I have surveyed the lots described in the above instrument of dedication according to the accompanying plat, that the said lots were originally surveyed by me in the plat of "Union Park" and that the exterior boundaries of the land covered by said lots are the same as the original plat of Union Park, and that I have set at the points designated on the plat Iron Monuments from which to make future surveys

State of Minnesota }  
 County of Ramsey }  
 On this thirtieth day of March A.D. 1885 before me personally appeared *Geo. Cooley* to me well known to be the individual who executed the foregoing certificate and he acknowledged that he executed the same as his free act and deed  
*Albert Knittle*  
 Notary Public  
 Ramsey County  
 Minnesota

Taxes paid and transfer taxes  
April 24 1885  
*Geo. Cooley*  
to Admin