


OAK WOOD

RAMSEY CO., MINN.
SCALE: 50' TO 1"

Surveyed By
T. Milton Fowble
Civil Engineer and Surveyor
ST. PAUL, MINN.

o Indicates Iron Monument.

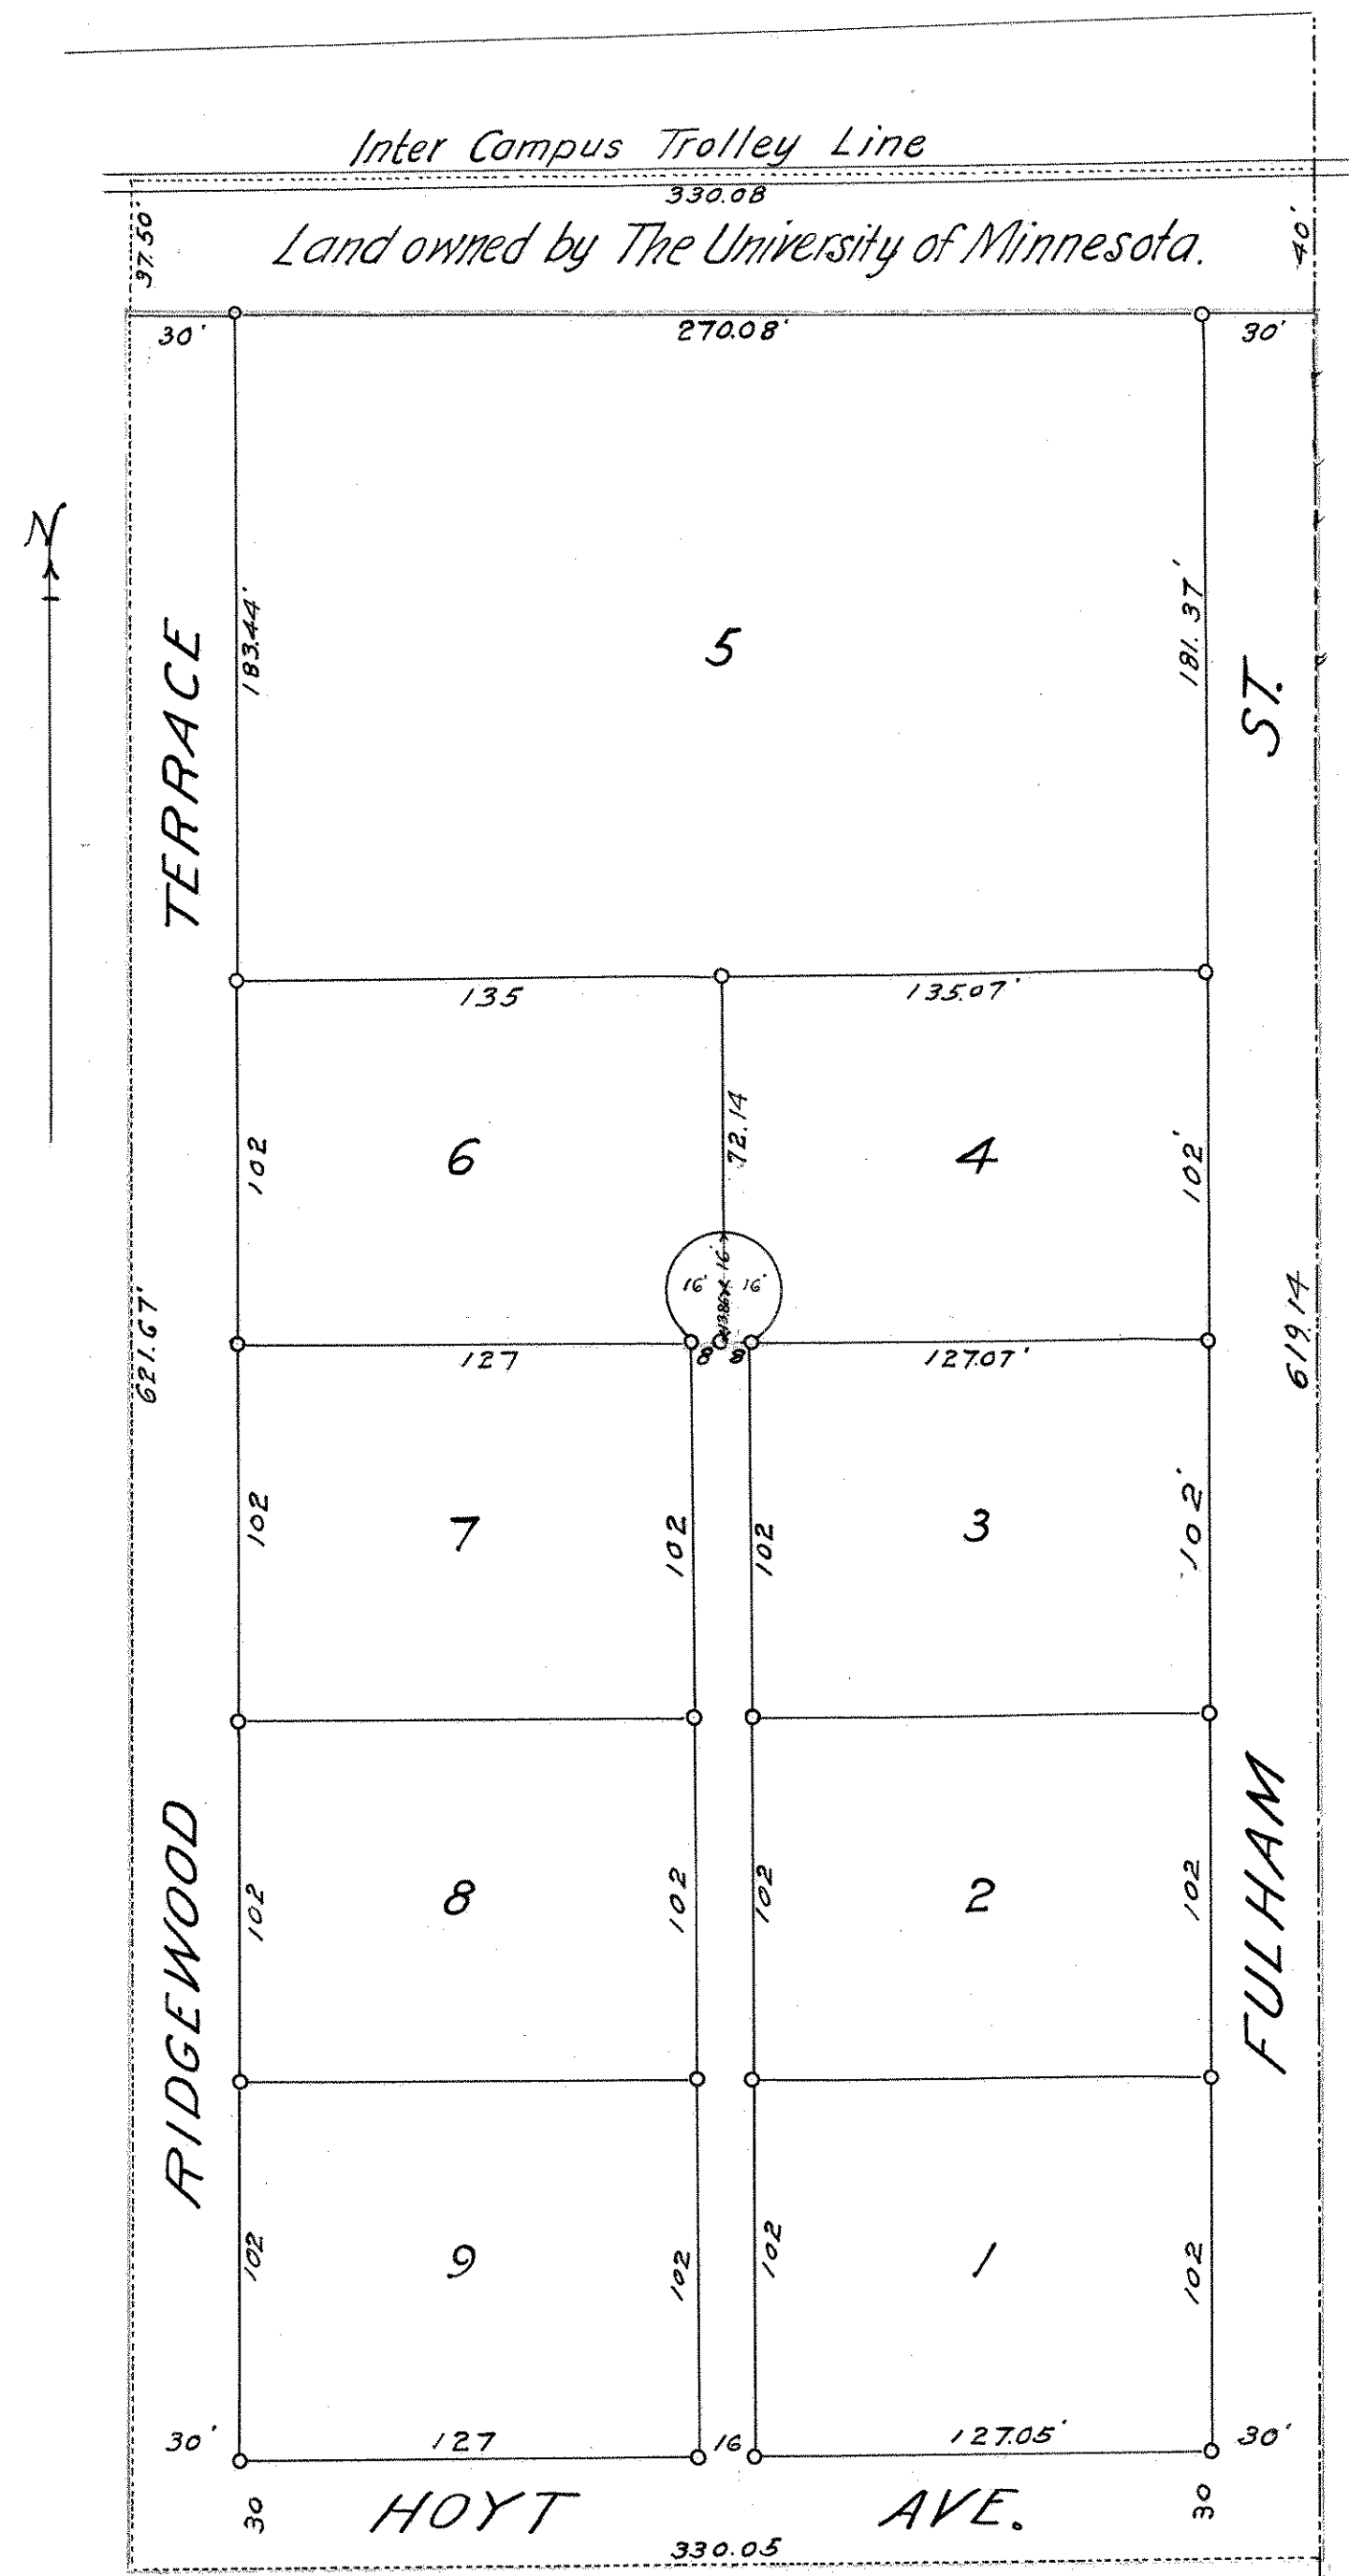

I hereby Certify to having surveyed and platted the property as described on this map as OAK WOOD RAMSEY Co. MINN. and have placed iron monuments as hereon indicated and the same is correct.

There are no creeks, ponds swamps nor traveled thoroughfares on or across the property.

T. Milton Fowble
Surveyor

State of Minnesota) ss
County of Ramsey) On this 6th day of August A.D. 1921 before me personally appeared T. Milton Fowble to me known to be the person who executed the foregoing certificate and acknowledged that he executed the same as his free act and deed.

Margaret Bies
(MARGARET BIES)
Notary Public Ramsey County, Minnesota.
My Commission expires June 15, 1928.

This is to certify that John H. Beaumont bachelor, owner of the East 1/2 of the Southeast 1/4 of the Northeast 1/4 of the Northwest 1/4 of Section 20, T.29N., R.23W., Ramsey County, Minnesota, excepting that part of said tract now owned by The University of Minnesota and described in book of deeds 626, page 20 in the office of the Register of Deeds for Ramsey County, Minnesota, has caused the same to be surveyed and platted and hereafter known as OAK WOOD RAMSEY Co. MINN. as shown by this plat, and hereby dedicates to the public for public use forever all the streets, avenues and alleys as hereon indicated.

Witness my hand and seal this 30th day of Aug. A.D. 1921.

In presence of *Joseph Jordan* *John H. Beaumont*
W. Wood

State of Minnesota) ss
County of Ramsey) On this 30th day of Aug. A.D. 1921, before me personally appeared John H. Beaumont, bachelor, to me known to be the person who executed the foregoing instrument and acknowledged that he executed the same as his free act and deed.

Mark W. Woodruff
Notary Public Ramsey County, Minnesota.
My Commission expires April 28th, 1928

Accepted and approved this 8th day of Oct. A.D. 1921.

Gray K. Henning
Charles H. Bronson
Joseph Jordan
H. O. Wenzel

Plat Commissioners.
Commissioner of Public Works.

Accepted and approved by the Board of County Commissioners for the County of Ramsey, State of Minnesota on the 29th day of August A.D. 1921.

Geo. J. Piss
County Auditor.

Recorded Oct 10th - 1921