


PAPKE'S ADD.

Jens Pedersen Surveyor.

Scale 20 Feet per inch
o Indicates iron

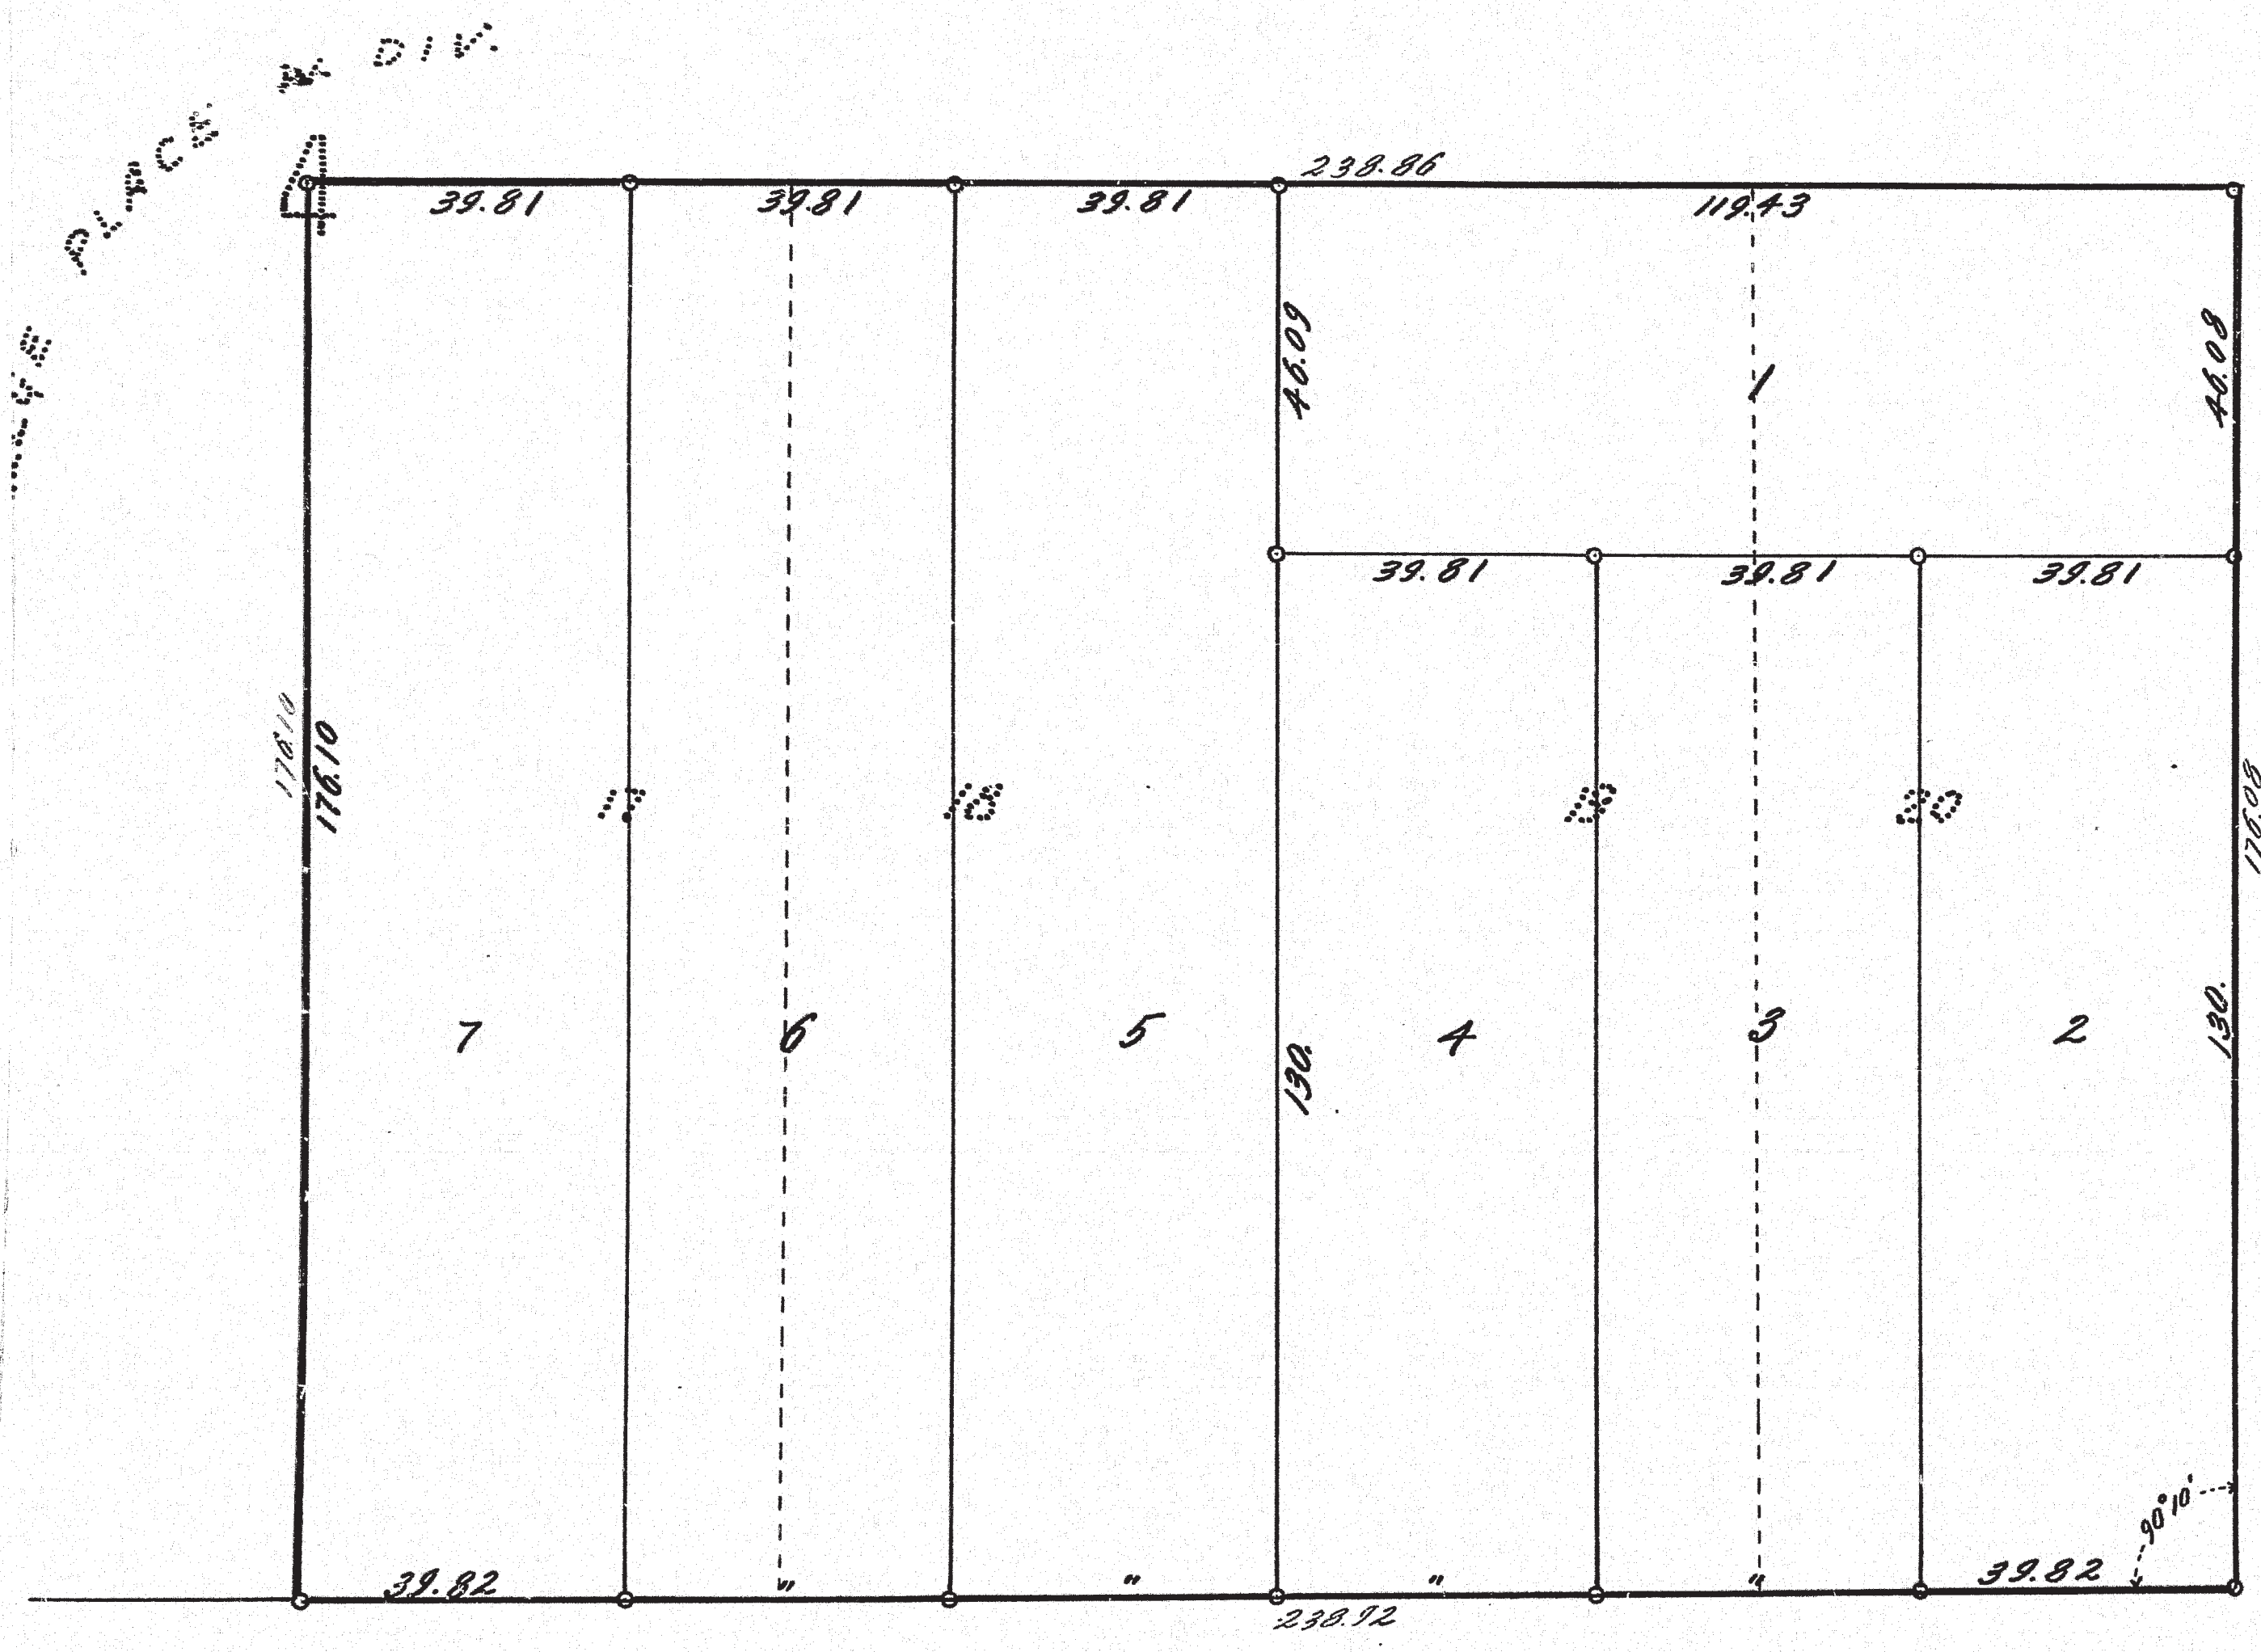

Wesley

Ave.

STATE OF MINNESOTA,
County of Ramsey, ss:
Office of the Register of Deeds.
This is to certify that the within instrument was filed for record in this office at St. Paul, on the 17th day of September, A. D. 1921, at 2 o'clock P. M., and that the same was duly recorded in Book 19 of said office, Page 19.
Jens Pedersen
Register of Deeds.

This plat document is an UNOFFICIAL copy of a Subdivision Plat or Registered Land Survey and is made available for information purposes only.

To obtain an official copy please contact the Ramsey County Recorder's Office.

I hereby certify to having surveyed and platted the property described on this map as Papke's Add. and have placed irons as hereon indicated and the same is correct.
Jens Pedersen
Surveyor.

State of Minnesota }
County of Ramsey } On this 17th day of September, A.D. 1921 personally appeared before the undersigned Jens Pedersen, to me well known and acknowledged that he executed the foregoing certificate as his own free act and deed.
F. J. Braun
Notary Public, Ramsey Co., Minn.
My Commission expires, 21. 1923

This is to certify that Leopold Albert Papke and Augusta Papke his wife proprietors of Lots seventeen (17) eighteen (18) nineteen (19) and twenty (20) Block four (4) College Place West Division, have caused the same to be surveyed and platted and hereafter known as Papke's Add. as shown by this plat and hereby dedicate to the public and for public use forever, all the avenues as herein indicated.

Witness our hands and seals this 17th day of September 1921
In presence of
U. L. Bergman } Leopold Albert Papke
Augusta Papke

State of Minnesota }
County of Ramsey } On this 17th day of September, A.D. 1921 personally came before me the undersigned Leopold Albert Papke and Augusta Papke his wife to me well known and they acknowledged that they executed the foregoing certificate as their own free act and deed.
U. L. Bergman
Notary Public, Ramsey Co., Minn.
My Commission expires, June 10, 1925

Accepted and approved this 17th day of September, A.D. 1921.
George W. Kerkow }
Plat }
Commissioners
Commissioner of Public Works.

Accepted by the Council, Sept. 15, 1921
Approved, Sept. 15, 1921
John E. Casaria
City Clerk.

Taxes for the year of 1920 on the lands described within PAID.
SEP 17 1921
KELLEY S. CHASE, Treasurer,
RAMSEY COUNTY'S, MONEY,
PAID BY THE REGISTER OF DEEDS

All settlements of Assessments due on the within property to date are paid
SEP 17 1921
DEPARTMENT OF FINANCE
FRANK H. BROWN, CHIEF CLERK

TAXES PAID
AND TOWNSHIP ENTERED
SEP 17 1921
GEO. J. BEEB, County Auditor
C. G. THORNTON