


H. B. HANSON'S ADDITION.

o Indicates iron
Scale 50 Feet per inch

Robert R. Godfrey
Surveyor.

This plat document is an UNOFFICIAL copy of a Subdivision Plat or Registered Land Survey and is made available for information purposes only.
To obtain an official copy please contact the Ramsey County Recorder's Office.

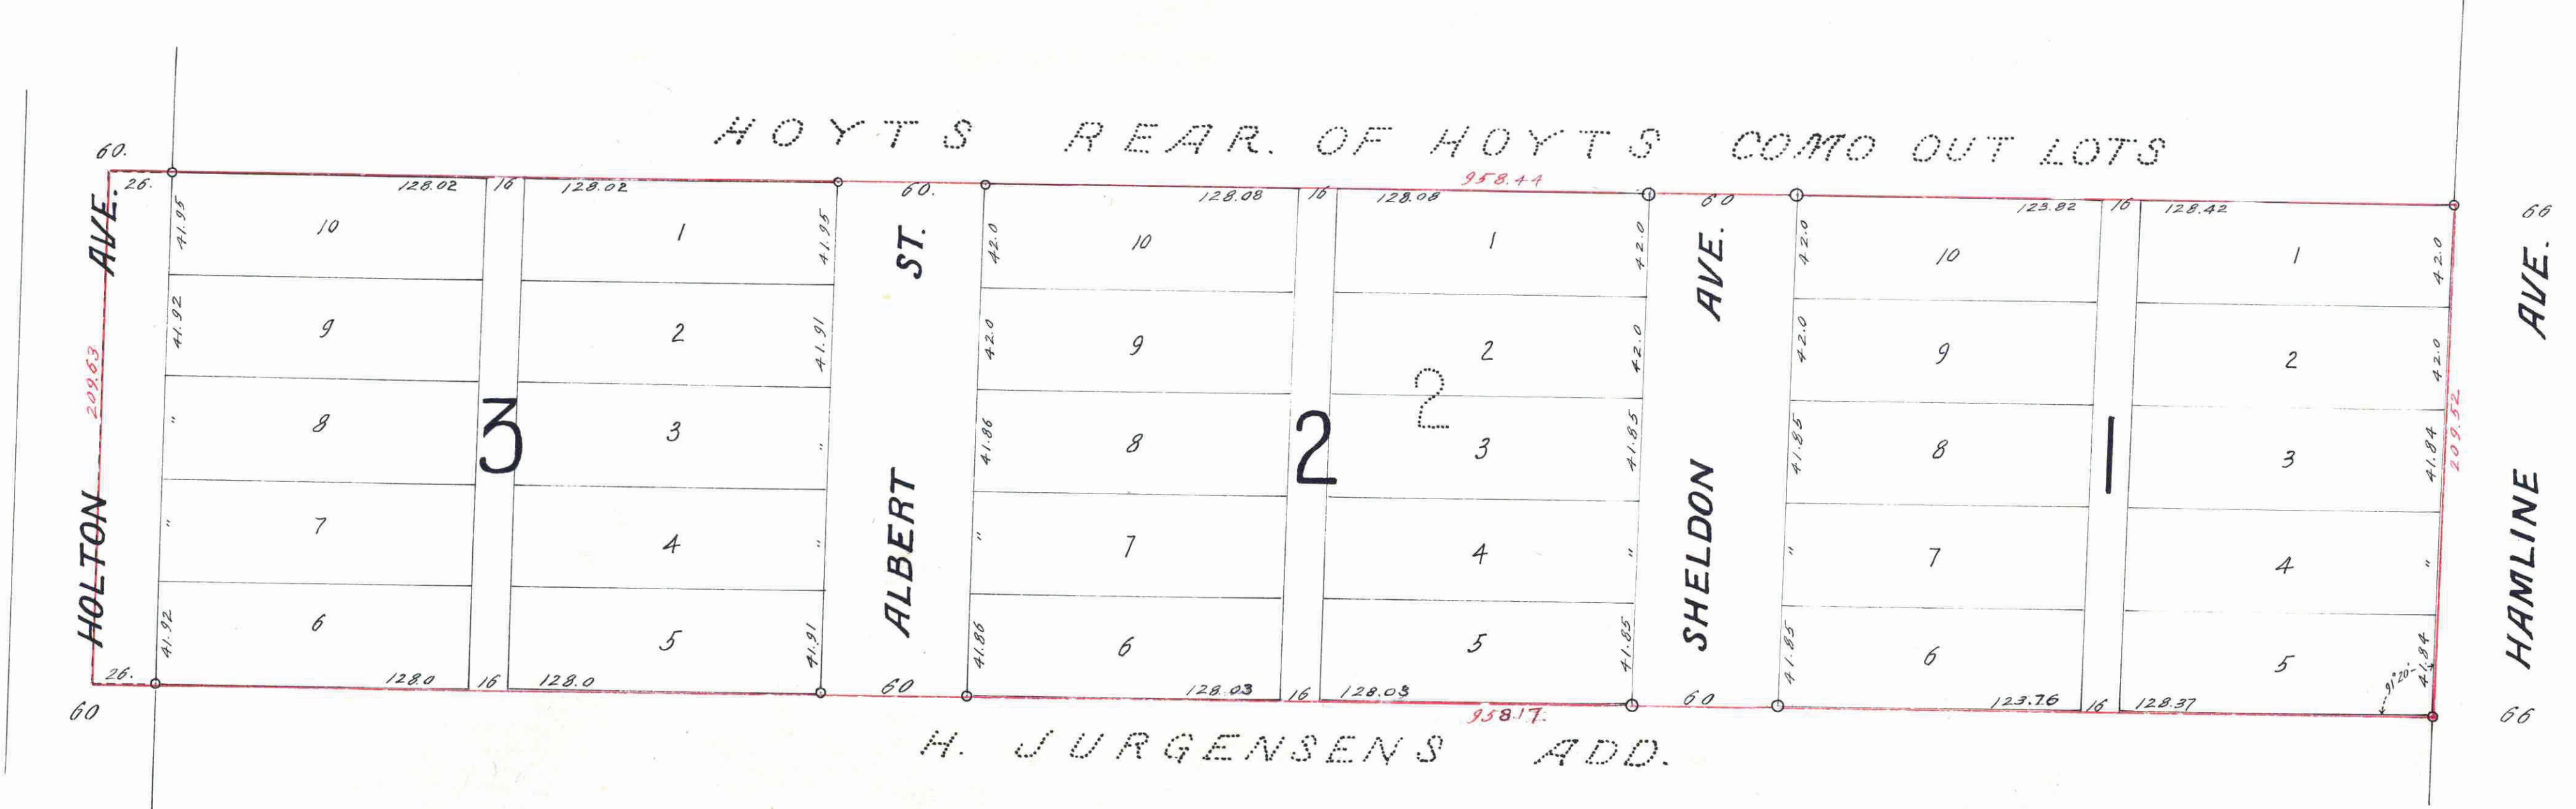

STATE OF MINNESOTA, ss:
County of Ramsey, ss:
Office of the Register of Deeds.
This is to certify that the within instrument was filed for record in this office at St. Paul, Minn. on the 31 day of December A. D. 1921, at 1:30 clock P.M., and that the same was duly recorded in Book 29 of said Deeds, Pages 5.

Wm. J. Jurgens
Register of Deeds.

DEC 28 1921
DEPARTMENT OF FINANCE
FILED IN RAMSEY COUNTY FINANCE
Schneider

TAXES PAID AND TRANSFER ENTERED
DEC 28 1921
Geo. L. Bost, County Auditor
King

I hereby certify to having surveyed and platted the property described in this map as, H. B. Hanson's Addition and have placed irons at the corners as herein shown and the same is correct.

Robert R. Godfrey
Surveyor.

State of Minnesota }
County of Ramsey } On this 23rd day of December, A. D. 1921 personally appeared before me the undersigned, Robert R. Godfrey to me well known, and acknowledged that he executed the foregoing certificate as his own free act and deed.

Robert R. Godfrey
Notary Public
Ramsey Co., Minn.
My Commission expires, April 1, 1926.

This is to certify that Hans B. Hanson and Maren Hanson his wife, Pearl M. McDonald and Leuchlin H. McDonald her husband, Oscar Ducholm unmarried and Walter Huss and Lillie Huss his wife proprietors and said Hans B. Hanson and Daniel Flynn mortgagors of a portion of the following described tract; Lot two (2) of Hoyts Como Out Lots, (formerly the South one-half of Blocks six (6) seven (7) and eight (8) of Hoyts Rearrangement of Hoyts Como Out Lots, which was vacated by decree of District Court according to the records in the office of the Register of Deeds for Ramsey Co, in Book 52 of Miscellaneous records page 16) have caused the same to be surveyed and platted and hereafter known as, H. B. Hanson's Addition as shown by this plat and hereby dedicate to the public and for public use forever all the streets, avenues and alleys as herein indicated.

Witness our hands and seals this 24th day of November 1921.

In presence of
Hans B. Hanson
Maren Hanson
Pearl M. McDonald
Leuchlin H. McDonald
Oscar Ducholm
Walter Huss
Lillie Huss
Hans B. Hanson

Hans B. Hanson
Maren Hanson
Pearl M. McDonald
Leuchlin H. McDonald
Oscar Ducholm
Walter Huss
Lillie Huss
Hans B. Hanson

Accepted and approved this 27th day of December, A. D. 1921

George S. Hanson
Charles W. Brown
James Jordan
H. W. Jensen

Plat Commissioners
Commissioner of Public Works.

State of Minnesota }
County of Ramsey } On this 25th day of November 1921 personally came before me the undersigned, Hans B. Hanson and Maren Hanson his wife, Pearl M. McDonald and Leuchlin H. McDonald, her husband, Oscar Ducholm unmarried, to me well known, and they acknowledged that they executed the foregoing certificate as their own free act and deed.

Hans B. Hanson
Notary Public, Ramsey Co., Minn.
My Commission expires, November 9th 1926

State of Wisconsin }
County of St. Croix } On this 9th day of December, 1921 personally came before me the undersigned Walter Huss and Lillie Huss his wife to me well known and they acknowledged that they executed the foregoing certificate as their own free act and deed.

Walter Huss
Notary Public, St. Croix Co., Wisconsin
My Commission expires, May 31, 1929

Accepted by the Council - Dec 27th 1921
Approved, Dec 27th 1921
John Carey
City Clerk.

Taxes for the year of 1920 on the lands described within P.L.D.
DEC 28 1921
KELSON S. CHASE, Treasurer.
RAMSEY COUNTY, MINN.
J. Jurgens

602738