

47


JOHNSON'S

RE-ARRANGEMENT OF LOT 6, BLOCK 5,

ROGERS & HENDRICKS

ACRE LOTS, NO. 2.

STATE OF MINNESOTA, ss.
County of Ramsey,)
Office of the Register of Deeds.
This is to certify that the within
instrument was filed for Record
in this Office, at St. Paul, on the
... day of ... A. D.
1887, at ... o'clock ... M., and
that the same was duly recorded in
Book ... of ... page ...

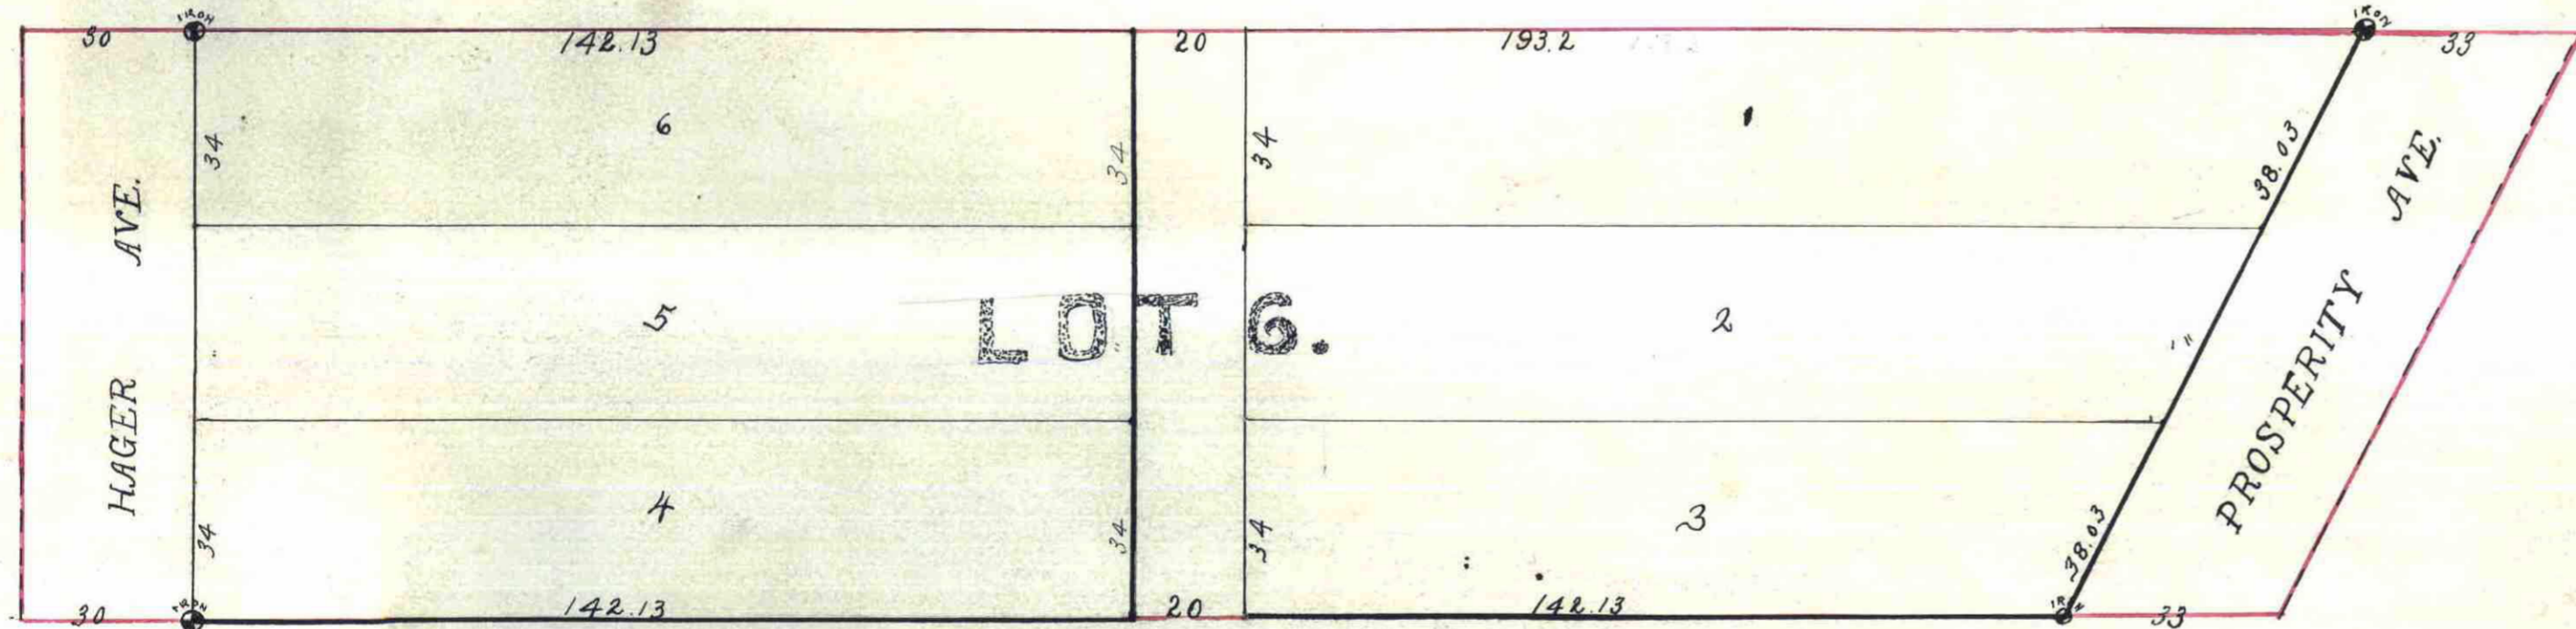

I hereby certify to having surveyed and platted the land as described on this map as JOHNSON'S RE-ARRANGEMENT of Lot 6, Block 5, Rogers and Hendricks Acre Lots No. 2, and have placed iron monuments at the block corners as shown on this map and the same are correct

H. S. Phillips
Surveyor

This is to certify that Edward R. Jackson and ~~Mary A. Jackson~~ his wife proprietors of Lot 6, Block 5, Rogers and Hendricks Acre Lots No. 2, have caused the same to be surveyed and platted and hereafter known as Johnson's Rearrangement of Lot 6, Block 5, Rogers and Hendricks Acre Lots No. 2, of St. Paul, Ramsey County, Minnesota, as shown by this plat and hereby dedicate to the public and for the public use forever, all the streets, avenues and alleys as herein indicated

Witness our hands and seals on this 7th day of November A.D. 1887

In presence of
William Johnson

Edward R. Jackson Seal
Mary A. Jackson Seal

State of Minnesota
County of Ramsey } On this 7th day of November A.D. 1887 personally came before me the undersigned, Edward R. Jackson and ~~Mary A. Jackson~~ his wife to me well known and who acknowledged that they they executed the foregoing certificate as their own free act and deed.

Alva L. Rice
Notary Public
Ramsey Co. Minn.

State of Minnesota
County of Ramsey } On this 9th day of November A.D. 1887 personally came before me the undersigned, H. S. Phillips to me well known and who acknowledged that he executed the above surveyors certificate as his own free act and deed.

W. J. Pett
Notary Public
Ramsey Co. Minn.

Accepted and approved this 19th day of November A.D. 1887

S. P. Folsom
J. W. Starkey } Plat-Commissioner's
Ed. Russell } City Engineer.

CITY TREASURER'S OFFICE
ST. PAUL, MINN.
NOV 28 1887
ASSESSMENTS PAID
George Reis
CITY TREAS.

OFFICE OF
COUNTY TREASURER
ST. PAUL, MINN.
NOV 28 1887
M. F. KAINE
COUNTY CLERK

Accepted by the Common Council of the
City of St. Paul on the 19th day of
December 1887
Thomas Henderson
City Clerk.

Taxes Paid and Transfer Entered
Dec 13 1887
M. F. KAINE, County Clerk
Per *H. S. Phillips*