

E. J. KINGSTON'S SUBDIVISION

INDICATES STONE MONUMENT.
 INDICATES IRON MONUMENT.
 DOCUMENT NUMBER 51797

SCALE 50 FEET PER INCH.


SURVEYED BY
 SECURITY SURVEYING CO.
 ST. PAUL MINN.

CERTIFICATE NUMBER 36071
 BOOK 122 PAGE 232
 STATE OF MINNESOTA
 COUNTY OF RAMSEY
 OFFICE OF THE REGISTRAR OF TITLES
 This is to certify that the within instrument was filed in this office at St. Paul, on the 22nd day of April, A. D. 1922
 By *[Signature]*
 Registrar of Titles
 Deputy

This plat document is an UNOFFICIAL copy of a Subdivision Plat or Registered Land Survey and is made available for information purposes only.
 To obtain an official copy please contact the Ramsey County Recorder's Office.



State of Minnesota } On this 11th day of
 County of Ramsey } April AD 1922 personally
 appeared before me *James Byrne* to me personally known, did say that he is Secretary of The Diocese of St. Paul, the corporation named in the foregoing instrument and that the seal affixed to said instrument is the corporate seal of said corporation, and that said instrument was signed and sealed in behalf of said corporation by authority of President and acknowledged said instrument to be the free act and deed of said corporation.
Henry F. O'Connor
 My commission expires, Notary Public, Ramsey County, Minn. July 21-1925.

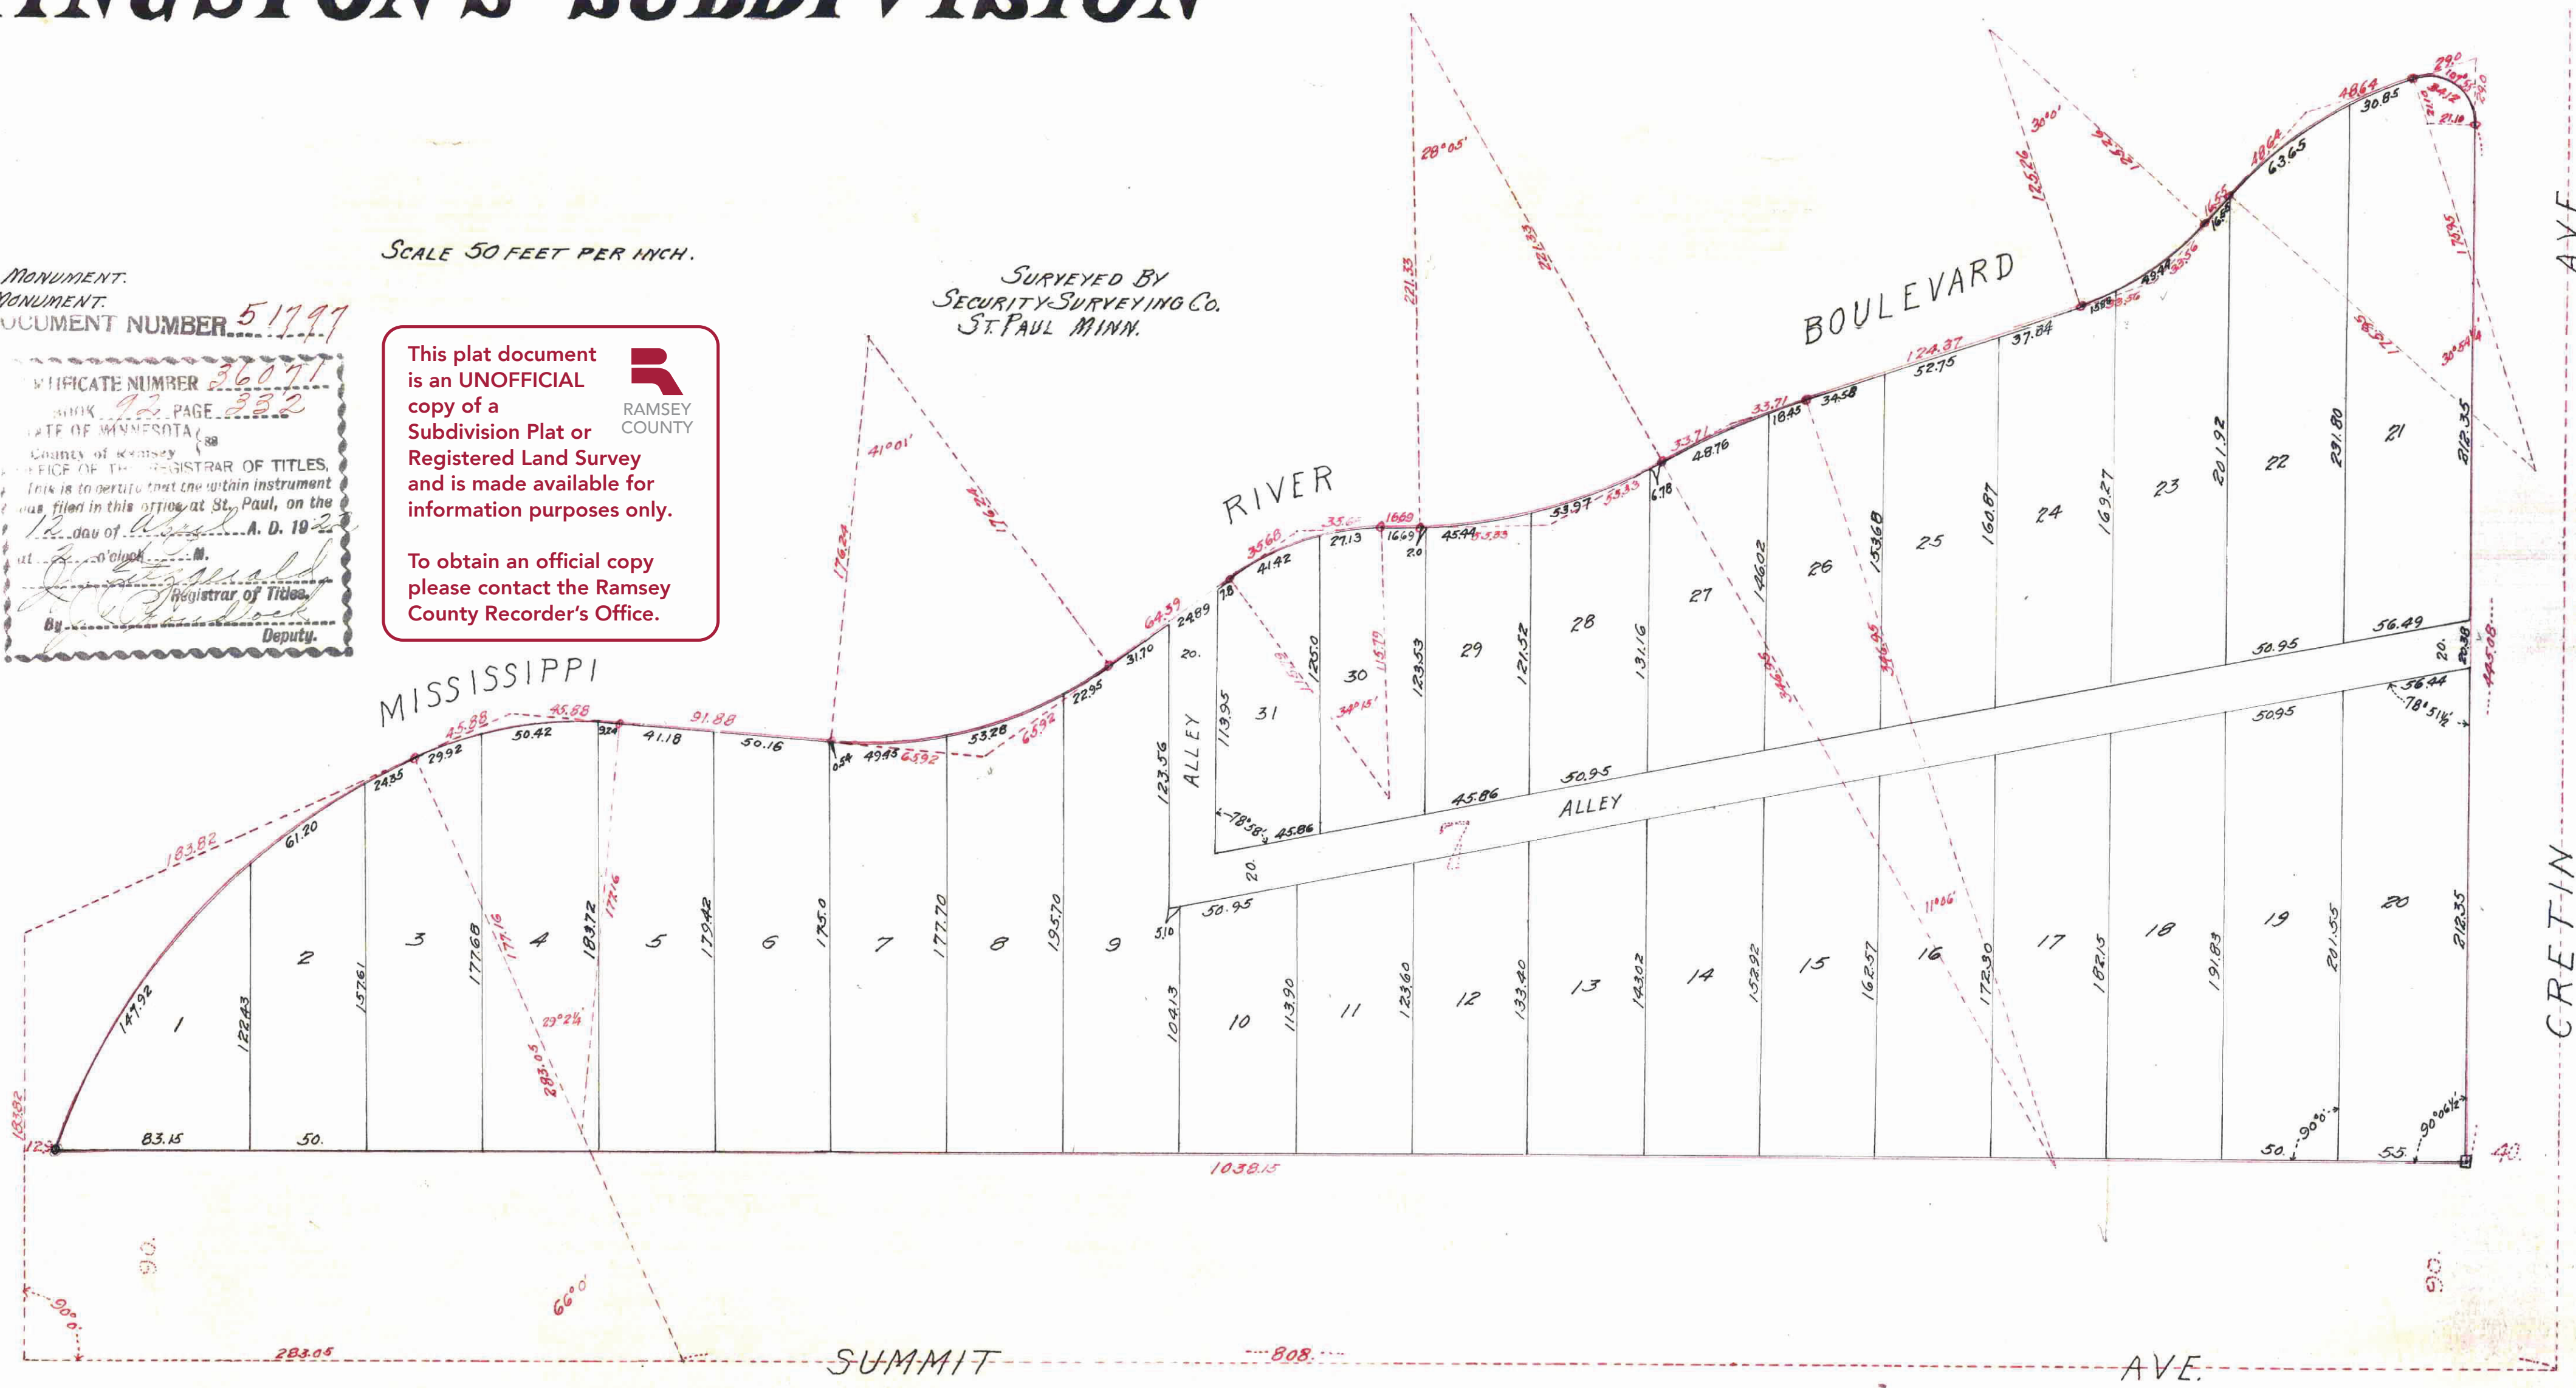

51797

State of Minnesota } ss I hereby certify to having
 County of Ramsey } surveyed and platted the
 property as described on this map as E. J. Kingston's Subdivision and have placed iron monuments at the corners of every lot and the same is correct.
Paul R. McLean
 Surveyor.
 State of Minnesota } ss On this 20th day of
 County of Ramsey } March AD 1922 personally
 appeared before me the above signed *Paul R. McLean*, of the Security Surveying Co., to me well known and acknowledged that he executed the foregoing certificate as his own free act and deed.
Henry F. O'Connor
 Notary Public,
 Ramsey County, Minn.
 My commission expires July 21-1925

This is to certify that *Edward J. Kingston and Minnie Kingston*, his wife, owners of *Block Seven (7) Shadow Falls Park Addition to St. Paul, Minn.*, have caused the same to be surveyed and platted, and here after known as *E. J. Kingston's Subdivision*, as shown by this plat and hereby dedicate to the public for public use forever all the streets, avenues and alleys as herein indicated. Witness our hands and seals this 21st day of March AD 1922.
 In presence of
Paul R. McLean
Henry F. O'Connor
Edward J. Kingston
Minnie Kingston
 The Diocese of St. Paul, James C. Byrne Secretary.
 State of Minnesota } ss On this 21st day of
 County of Ramsey } March AD 1922 personally
 appeared before me the above signed *Edward J. Kingston and Minnie Kingston*, his wife, to me well known and acknowledged that they executed the foregoing certificate as their own free act and deed.
Henry F. O'Connor
 Notary Public,
 Ramsey County, Minn.
 My commission expires July 21-1925

TAXES PAID
 AND TRANSFER ENTRIES
 APR 5 - 1922
Engrad

All Installments of Assessments due on the within property to date are paid
 APR 5 - 1922
 DEPARTMENT OF FINANCE
 FRANK W. BROWN, CHIEF CLERK
 By *Ammeiller*

Accepted and approved this 28th day of March AD 1922
Gene H. Kleeve
Charles H. Anderson } Plat Commission.
J. H. Winterizer Commissioner of Public Works

Accepted by the common council of St. Paul, Minn. April 3rd AD 1922
 Approved *John Harvey* City Clerk.

TAXES PAID
 AND TRANSFER ENTRIES
 APR 5 - 1922
Engrad