

This plat document is an UNOFFICIAL copy of a Subdivision Plat or Registered Land Survey and is made available for information purposes only.

To obtain an official copy please contact the Ramsey County Recorder's Office.




HAZEL PARK PLAT A

SCALE 50' TO 1"

Surveyed By
T. MILTON FOYBLE
Civil Engineer and Surveyor,
ST. PAUL, MINN.

o Indicates Iron Monument

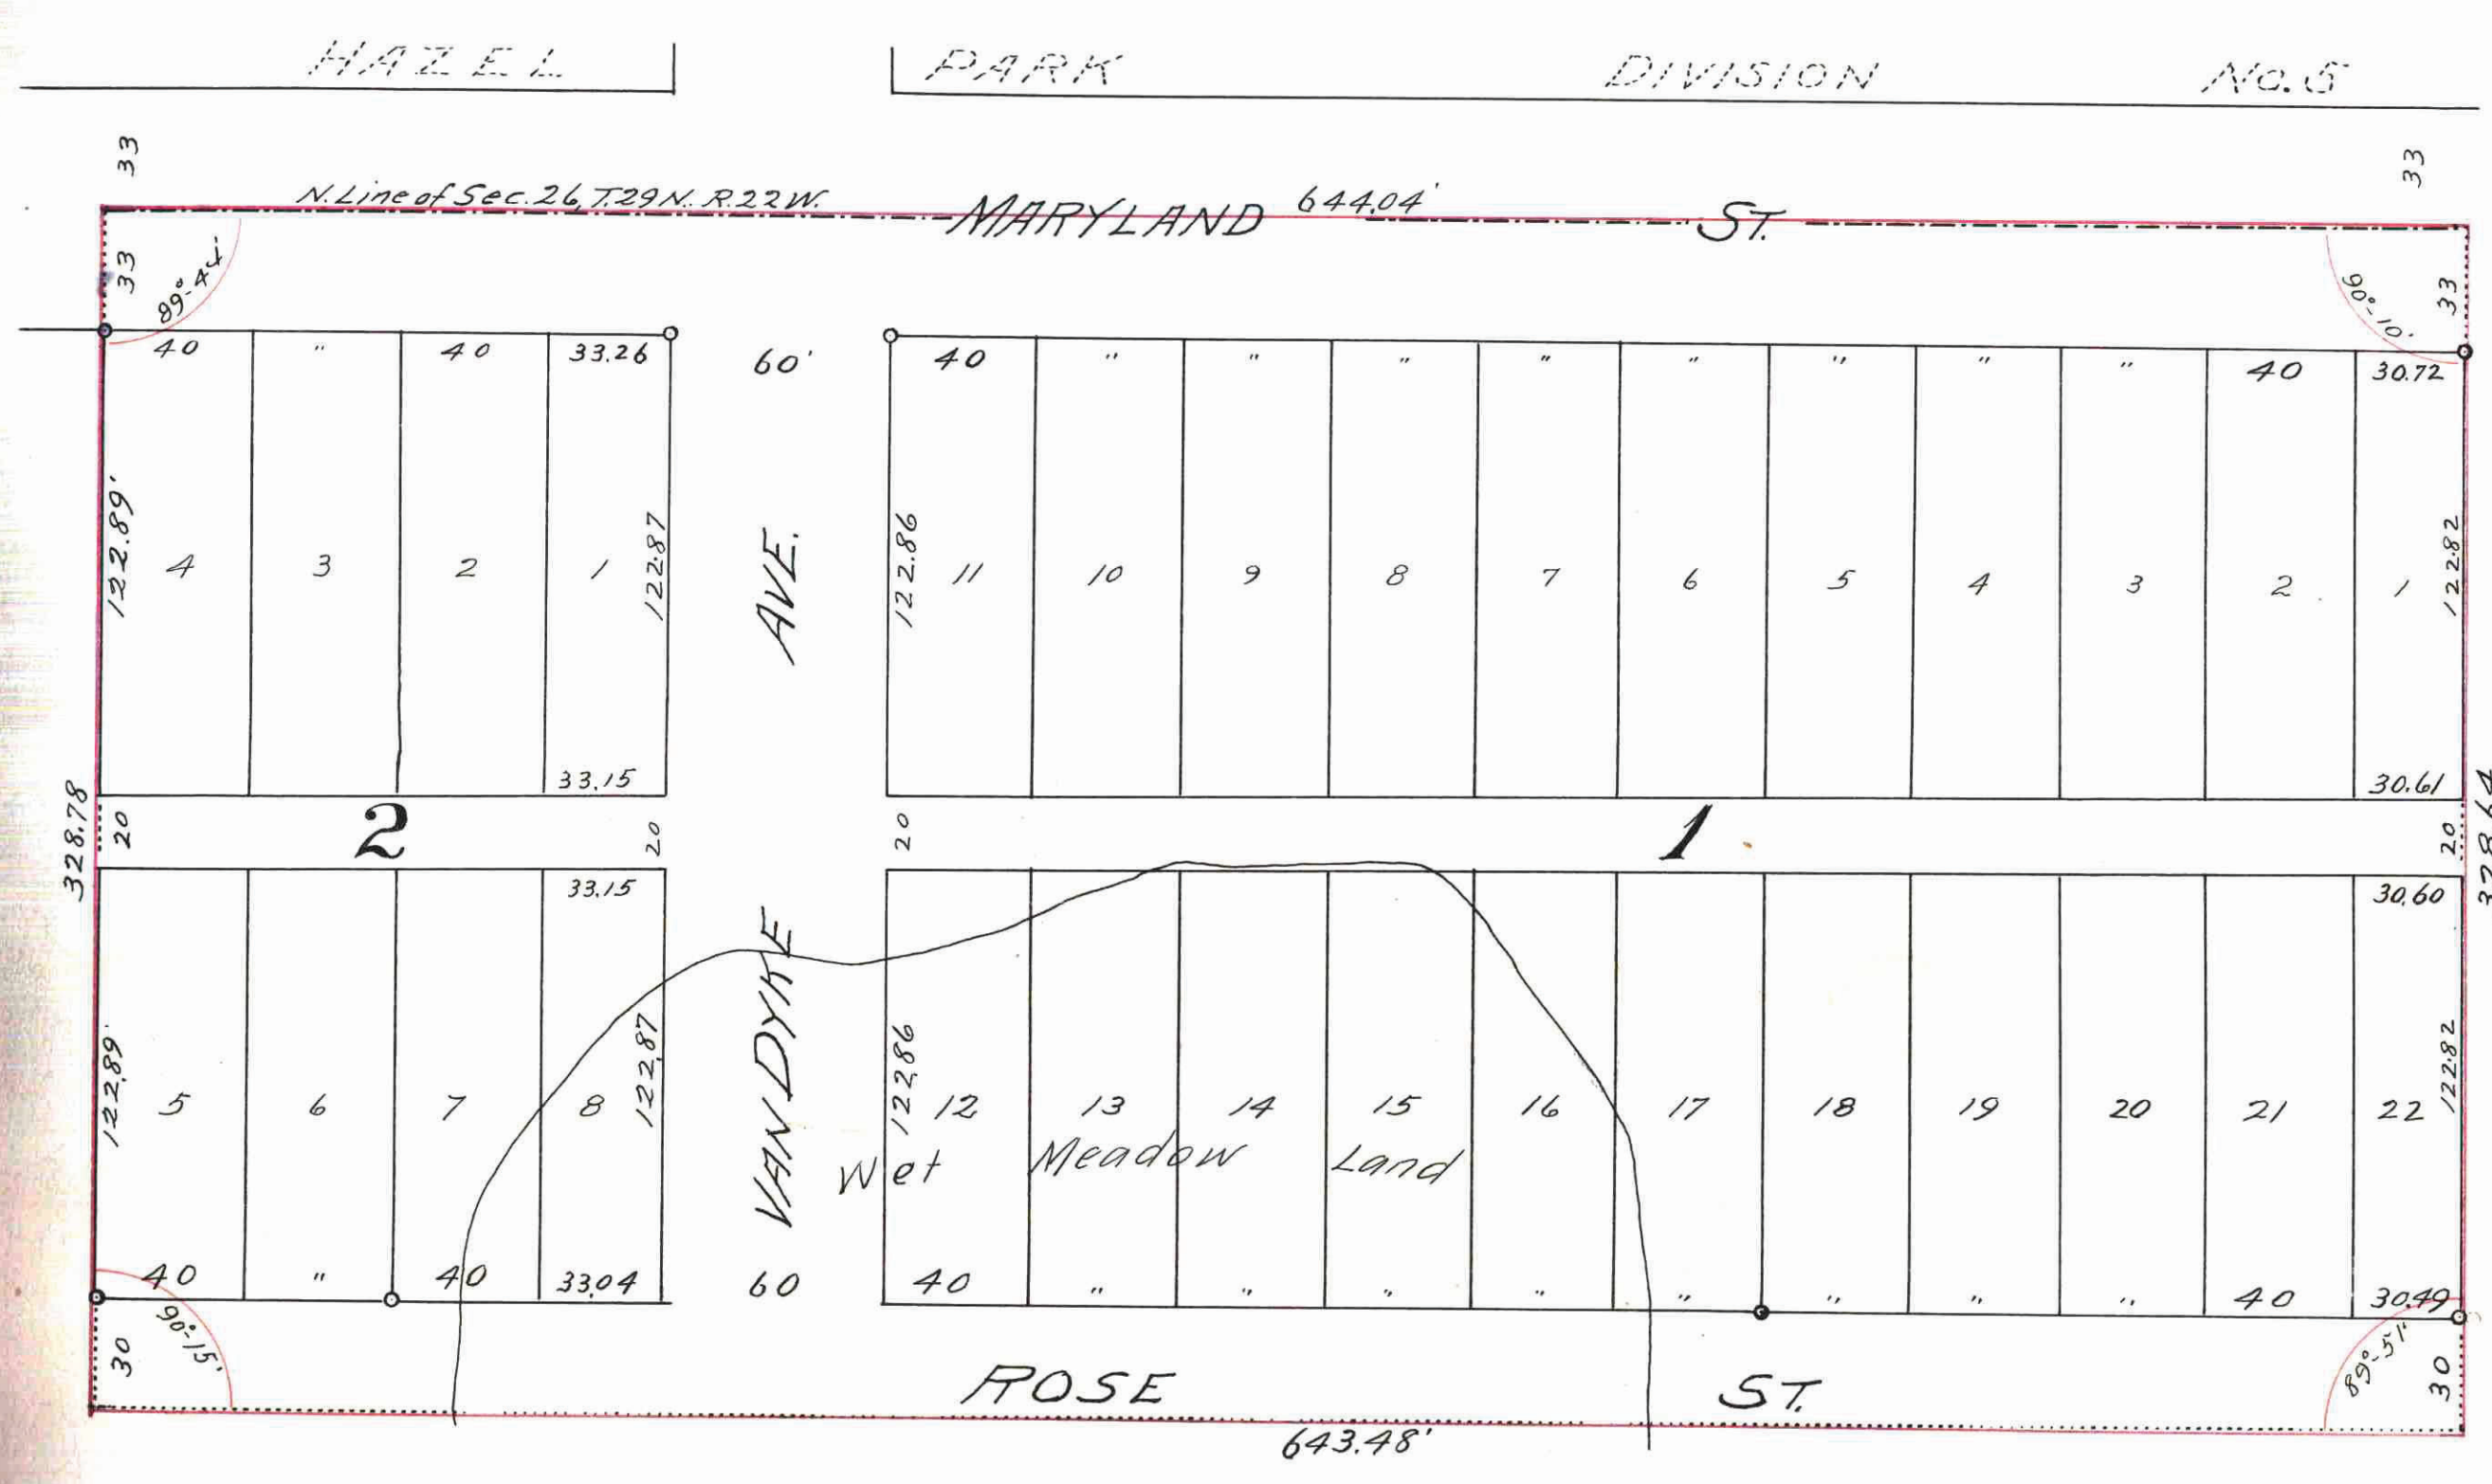

I hereby certify to having surveyed and platted the property as described on this plat as HAZEL PARK PLAT A, and have placed iron monuments as indicated hereon, and have shown the location of the wet meadow land on said property, and the same is correct.

T. Milton Foyble
Surveyor

State of Minnesota }
County of Ramsey } On this 3rd day of April
AD. 1922, before me personally appeared
T. Milton Foyble, to me known to be the person
who executed the foregoing certificate,
and acknowledged that he executed the
same as his free act and deed.

(Margaret Bies) Margaret Bies
Notary Public, Ramsey County Minnesota
My Commission expires Jan. 15, 1923.

This is to certify that Helen F. Ames, widow, owner of the North 1/4 of the N.W. 1/4 of the N.W. 1/4 of Section 26, T. 29 N., R. 22 W., Ramsey County, Minnesota, excepting therefrom the West 474.66 feet and the East 194.20 feet of said tract, has caused the same to be surveyed and platted and hereafter known as HAZEL PARK PLAT A, as shown by this plat and hereby dedicates to the public, for public use forever, all the streets, avenues and alleys as hereon designated.

Witness my hand and seal this 5th day of April, AD. 1922.
In presence of K. R. Pearson
Helen F. Ames

State of Minnesota }
County of Ramsey } On this 5th day of April, AD. 1922 before me
personally appeared Helen F. Ames, widow, to me known to be the
person who executed the foregoing instrument and acknowledged that she
executed the same as her free act and deed.

(A.E. Lund) A.E. Lund
Notary Public Ramsey County Minnesota
My Commission expires Sep. 25, 1924.

Accepted and approved this
11th day of April, AD. 1922

George K. Pearson }
Charles A. Hanson } Plat Commissioners
Jas. W. Jordan }
H. C. Bengel } Commissioner of Public Works

All Installments of Assessments due
on this property to date are paid

APR 6 1922
DEPARTMENT OF FINANCE
FRANK J. SCHNEIDER
County Auditor

TAXES PAID
AND RECORDED
APR 13 1922
County Auditor
Eugene B. Ingmold

Accepted by the Council April 18th - AD. 1922.
Approved April 18th AD. 1922

John J. Starkey
City Clerk

607906

Taxes for the year of 1922 on the
lands described within PAID.
APR 8 1922
W. S. CHASE, Treasurer,
RAMSEY COUNTY, MINN.
J. J. Sumner

STATE OF MINNESOTA
County of Ramsey, ss:
Office of the Register of Deeds.
This is to certify that the within instrument
was filed for record in this office at St. Paul,
on the 18th day of April
A. D. 1922, at 12 o'clock P. M., and that the
same was duly recorded in Book 39
of said Plat Book
J. J. Starkey
Register of Deeds.
Deputy.

607906