

# PARK VIEW ADDITION.

ST. PAUL, MINN.

o Indicates Iron.


Scale 30 ft. per inch.

F. J. Armstrong  
Surveyor

This plat document is an UNOFFICIAL copy of a Subdivision Plat or Registered Land Survey and is made available for information purposes only.

RAMSEY COUNTY

To obtain an official copy please contact the Ramsey County Recorder's Office.

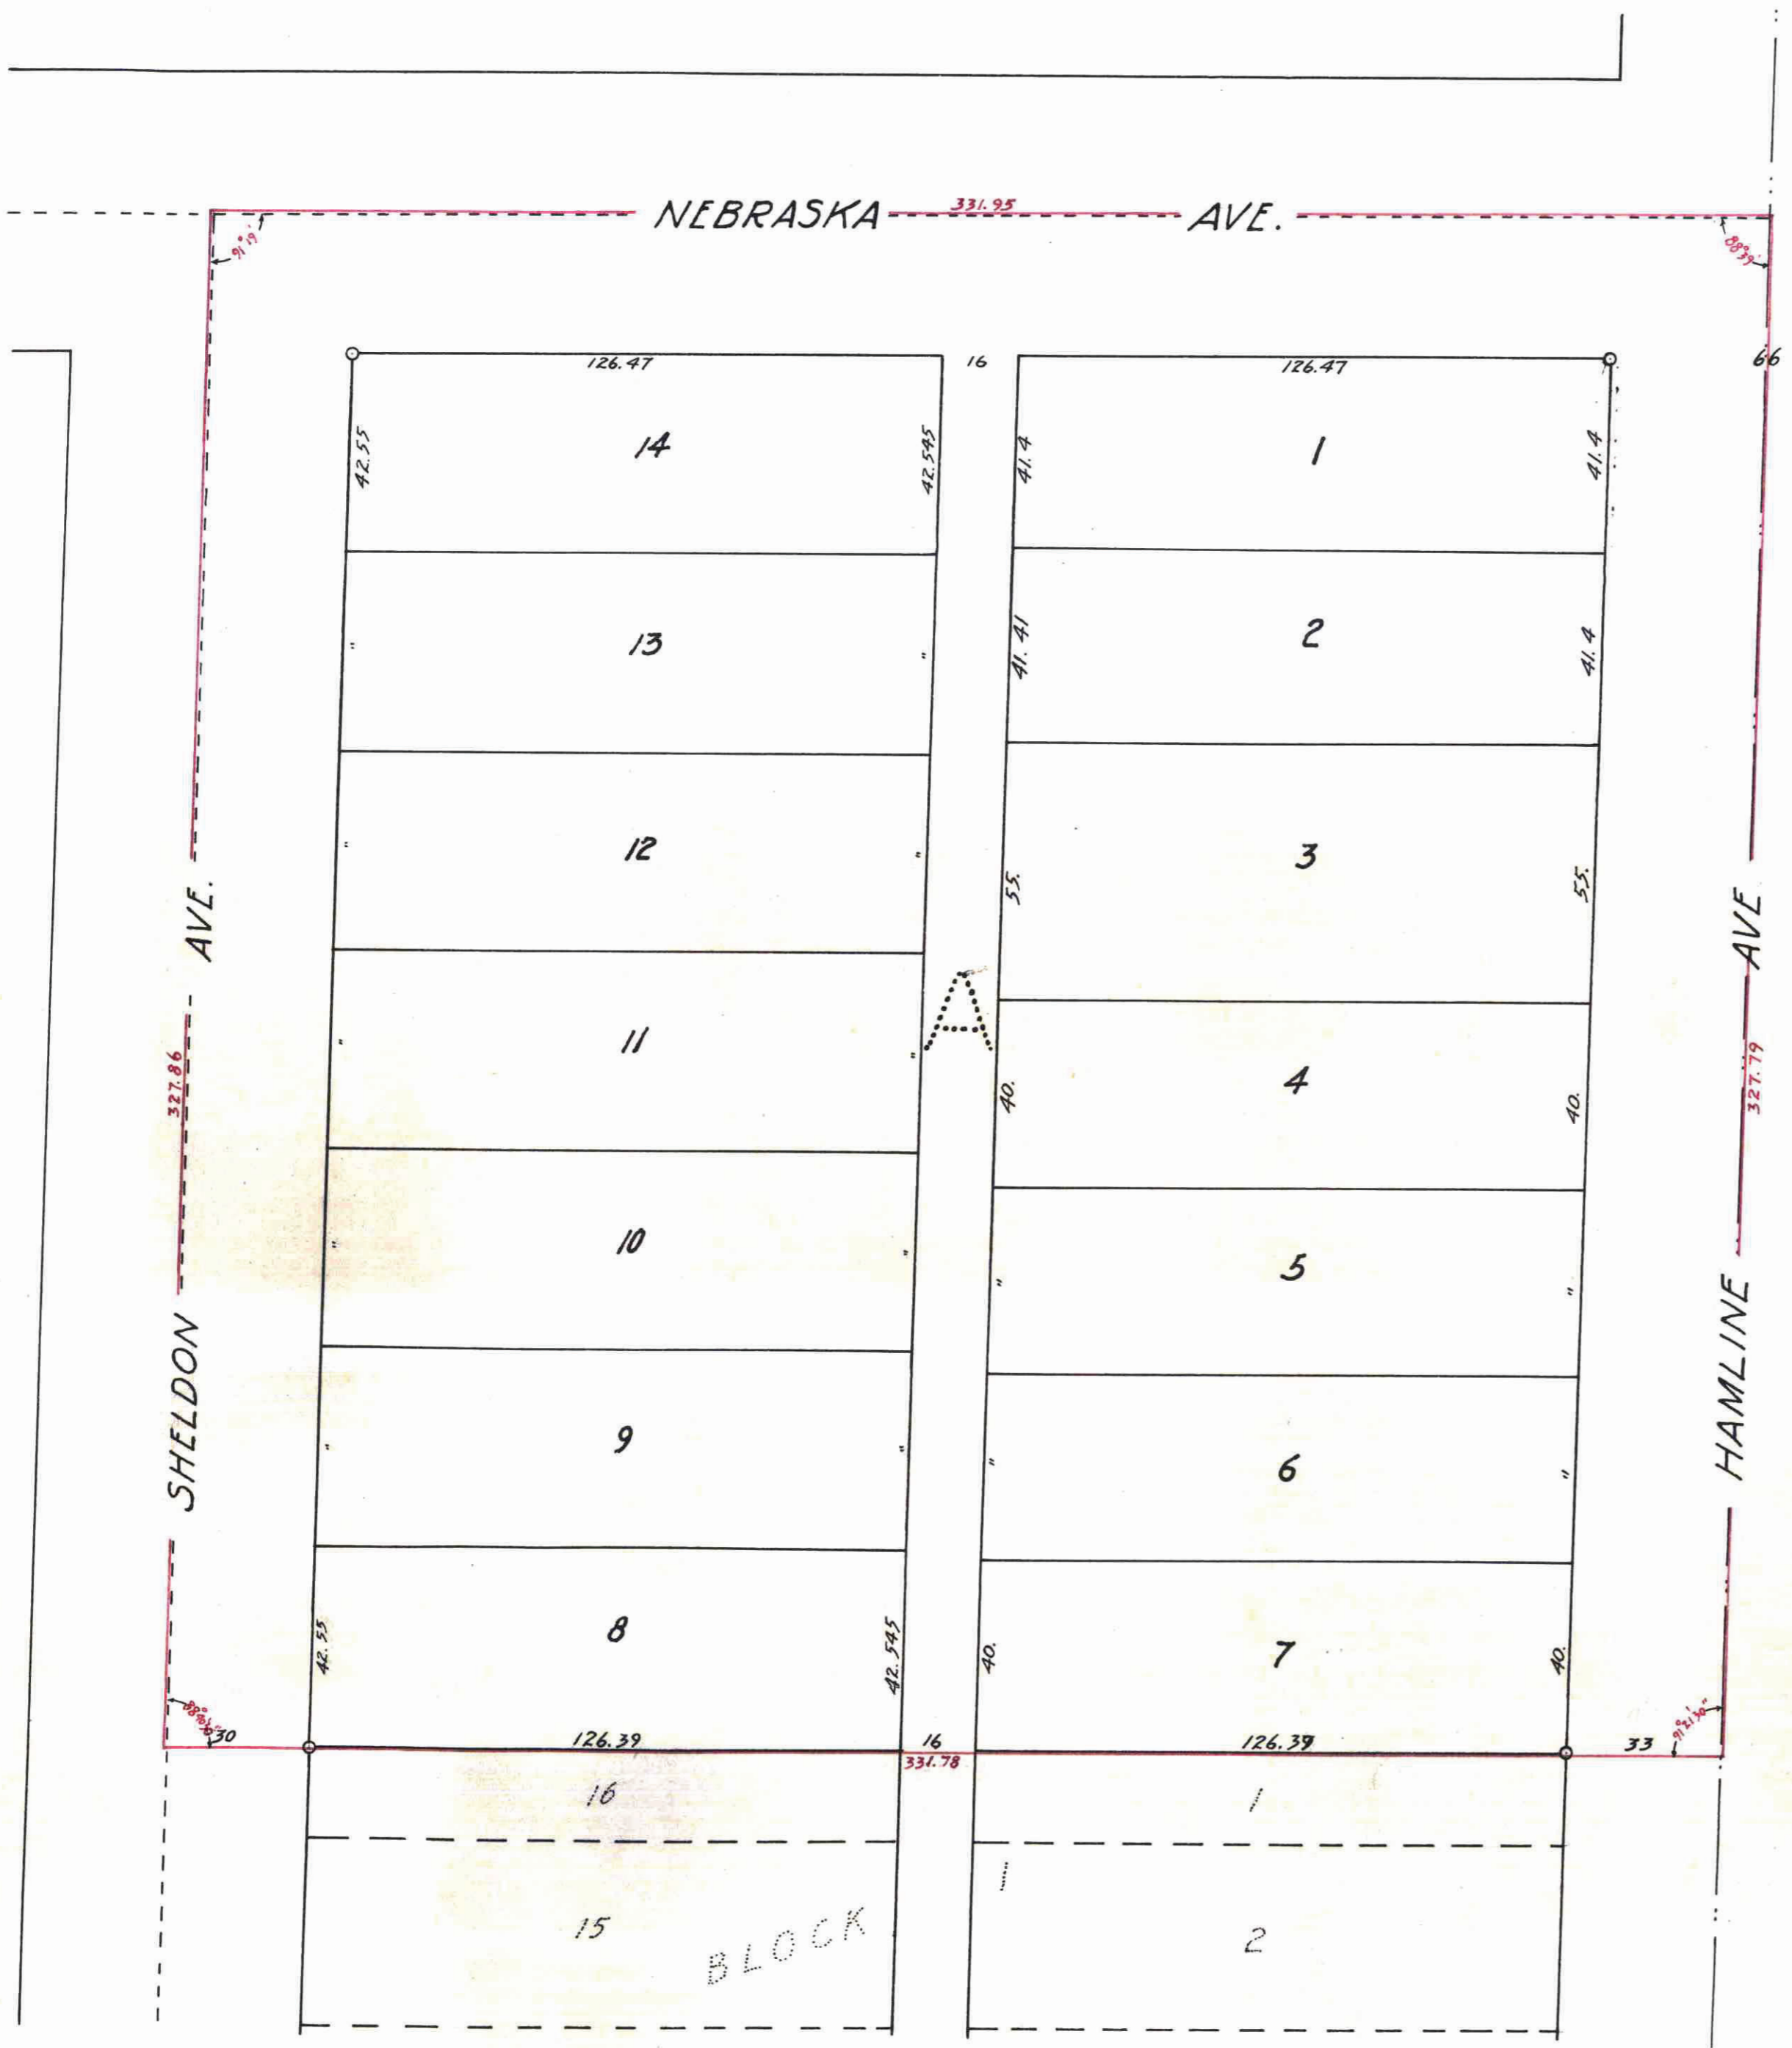

I hereby certify to having surveyed and plotted the property described on this map as PARK VIEW ADDITION, St. Paul, Minn., and have placed monuments at the corners as shown on this map, and the same is correct.

*F. J. Armstrong*  
Surveyor

State of Minnesota } ss. On this 11<sup>th</sup> day of April, A.D. 1922, personally County of Ramsey appeared before the undersigned, F. J. Armstrong, to me well known, and acknowledged that he executed the foregoing certificate as his own free act and deed.

*Charles J. Dodge*  
Notary Public, Ramsey County, Minnesota  
My Commission expires Oct. 1-1922

This is to certify that Joseph D. Robertson and Mary Robertson, his wife, owners of Lot A, Frankson's Como Park Addition to the City of St. Paul, have caused the same to be surveyed and plotted and hereafter known as PARK VIEW ADDITION, St. Paul, Minn., and hereby dedicate to the public and for the public use forever, all avenues, streets and alleys as hereon indicated.

Witness our hands and seals this 13<sup>th</sup> day of April, A.D. 1922.

In presence of  
*James Garlock*  
*John E. Franckson*

*Joseph D. Robertson*  
*Mary E. Robertson*  
*Mary Robertson*

State of Minnesota } ss. On this 13<sup>th</sup> day of April, A.D. 1922, personally County of Ramsey appeared before the undersigned, Joseph D. Robertson and Mary Robertson, his wife, to me well known, and acknowledged that they executed the foregoing certificate as their own free act and deed.

*James Garlock*  
Notary Public Ramsey County, Minnesota  
My Commission expires May 6-1928

All Installments of Assessments due on the within security in date are paid.

APR 6 1922  
DEPARTMENT OF FINANCE  
FRANKLIN COUNTY, MINN.  
*Schneider*

Taxes for the year of 1921 on the lands described within PAID.

APR 18 1922  
KELSEY S. CHASE, Treasurer.  
RAMSEY COUNTY, MINN.  
*W. J. Zimmerman*

Accepted and approved this 17<sup>th</sup> day of April, A.D. 1922.

*George B. Cameron*  
*Charles H. Brown*  
*James Jordan*  
*Lawrence*

Plat Commission  
Commissioner of Public Works

Accepted by the Council April 18<sup>th</sup> - 1922.

Approved *April 18<sup>th</sup> - 1922*  
*John J. Faricy*  
City Clerk

TAXES PAID AND TRANSFER ENTERED

APR 13 1922

C. J. PHS, County Auditor  
*Ringwald*

DOCUMENT NUMBER 15270

CERTIFICATE NUMBER 40

BOOK 40 PAGE 347

STATE OF MINNESOTA

County of Ramsey

REGISTRAR OF TITLES

This is to certify that the within instrument was filed in this office at St. Paul, on the 12<sup>th</sup> day of April, A. D. 1922.

*W. J. Zimmerman*  
Registrar of Titles  
Deputy

52424