


# LEVINE'S RE-ARRANGEMENT

being all that portion of Block E and the southerly 27 ft. of Chilcombe Avenue (vacated) in St. Anthony Park North, lying west of the alley extended from Block 27, except part deeded to City for Alley.  
Scale 1"=50'

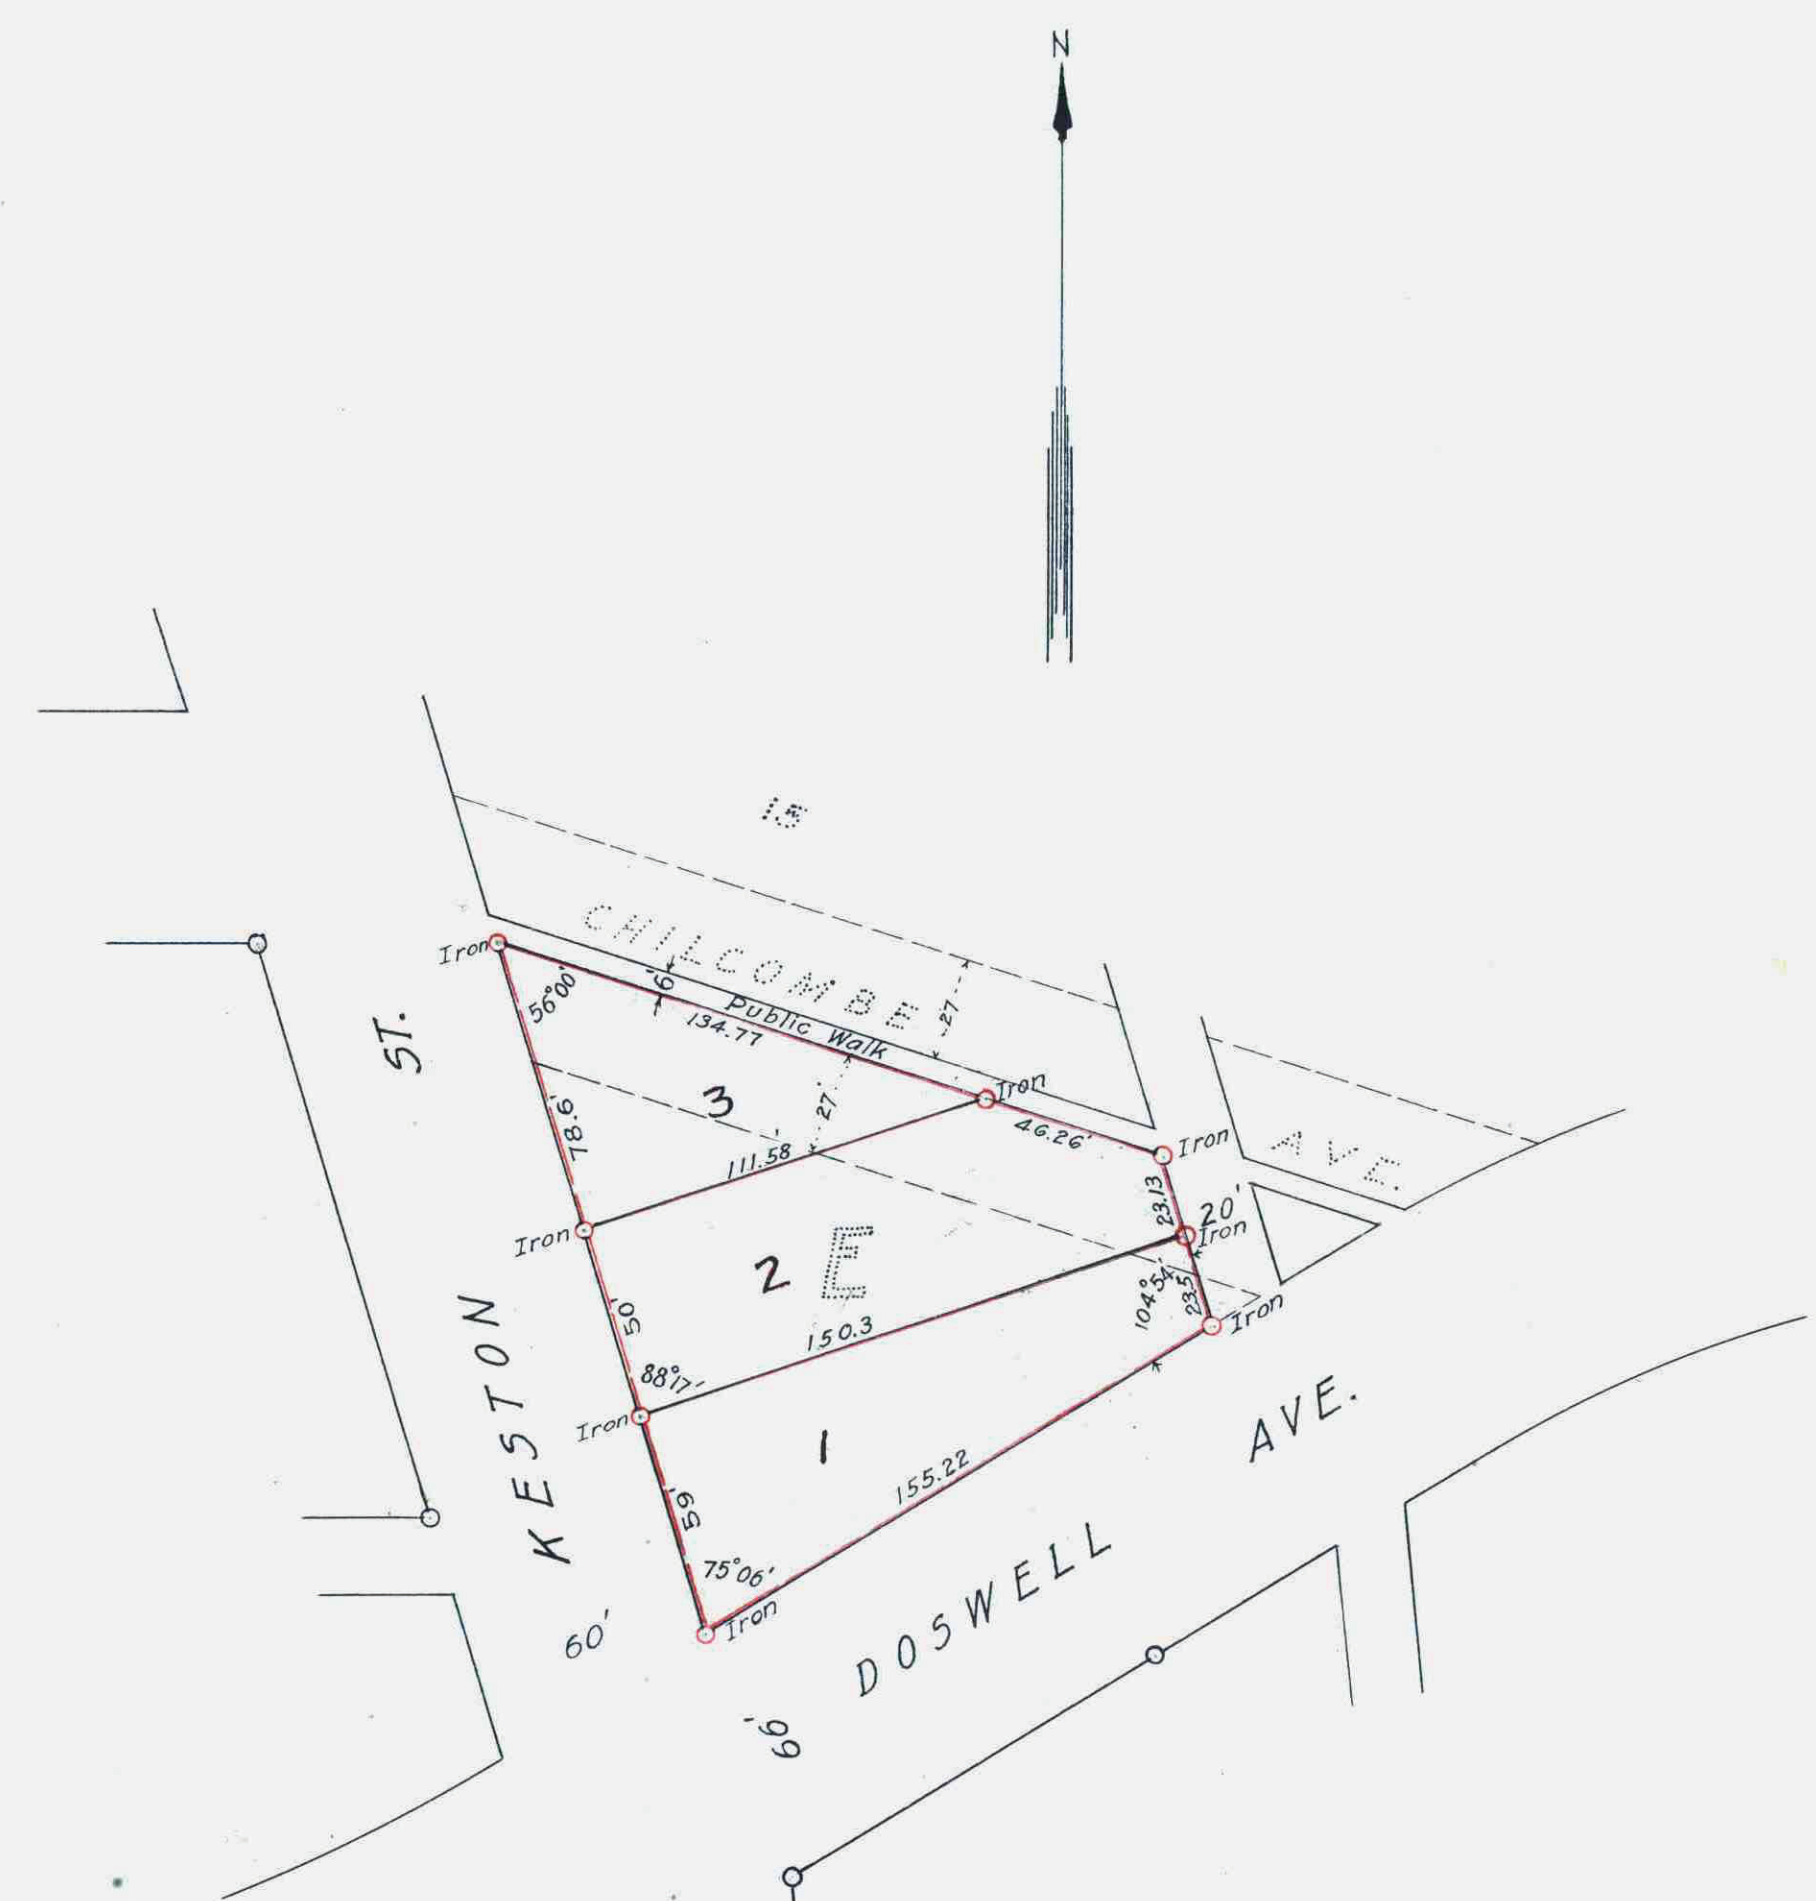

This plat document is an UNOFFICIAL copy of a Subdivision Plat or Registered Land Survey and is made available for information purposes only.  
To obtain an official copy please contact the Ramsey County Recorder's Office.



DOCUMENT NUMBER 53324

CERTIFICATE NUMBER 35671  
BOOK 91 PAGE 335  
DATE OF RECORDING JUN 10 1922  
COUNTY OF RAMSEY  
STATE OF MINNESOTA  
JAMES W. CLARKE, COUNTY RECORDER  
By [Signature] Deputy

Taxes for the year 1922 of Land levied thereon within 60 days  
JUN 10 1922  
KELSEY S. CHASE, Treasurer  
RAMSEY COUNTY, Minn.  
By [Signature]

I hereby certify to having surveyed and platted the property as described on this map as Levine's Re-arrangement and have placed iron monuments at the corners of each block as shown on this map and the same is correct.  
H. B. Roe  
Surveyor

STATE OF MINNESOTA  
COUNTY OF RAMSEY } On this 9th day of May, A.D. 1922  
personally appeared before me, the undersigned, H. B. Roe to me well known and acknowledged that he executed the foregoing certificate as his own free act and deed.  
G. H. Grews  
Notary Public  
Ramsey County, Minn.

This is to certify that Oscar Levine and Anna Levine, HIS WIFE, proprietors of block E, and the southerly 27 ft. of Chilcombe Avenue (vacated) in St. Anthony Park North, have caused the same to be surveyed and replatted and hereinafter known as "Levine's Re-arrangement" as shown by this plat and hereby dedicate to the public and for the public use forever, all the streets, avenues and alleys as herein indicated.

Witness our hands and seals this 9th day of May 1922  
In presence of  
G. H. Grews Oscar Levine  
G. H. Grews Anna Levine

STATE OF MINNESOTA  
COUNTY OF RAMSEY } On this 9th day of May, A.D. 1922  
personally appeared before me, the undersigned, Oscar Levine and Anna Levine, HIS WIFE, to me well known and acknowledged that they executed the foregoing certificate as their own free act and deed.  
G. H. Grews  
Notary Public  
Ramsey County, Minn.

Accepted and approved this 29th day of May, A.D. 1922  
George W. Bennett  
Charles H. Bronson } Plat Commissioners  
J. H. Jordan  
H. W. Benzel } Commissioner of Public Works

Accepted by the Council 31st day of May 1922  
Approved 31st day of May 1922  
John T. Laricy  
City Clerk

53324