



# MACALESTER VILLAS SECOND ADDITION

MAY 1922.

□ INDICATES STONE MONUMENT.  
○ INDICATES IRON MONUMENT.

SURVEYED BY  
SECURITY SURVEYING CO.  
ST. PAUL, MINN.

SCALE 100 FT. PER INCH.

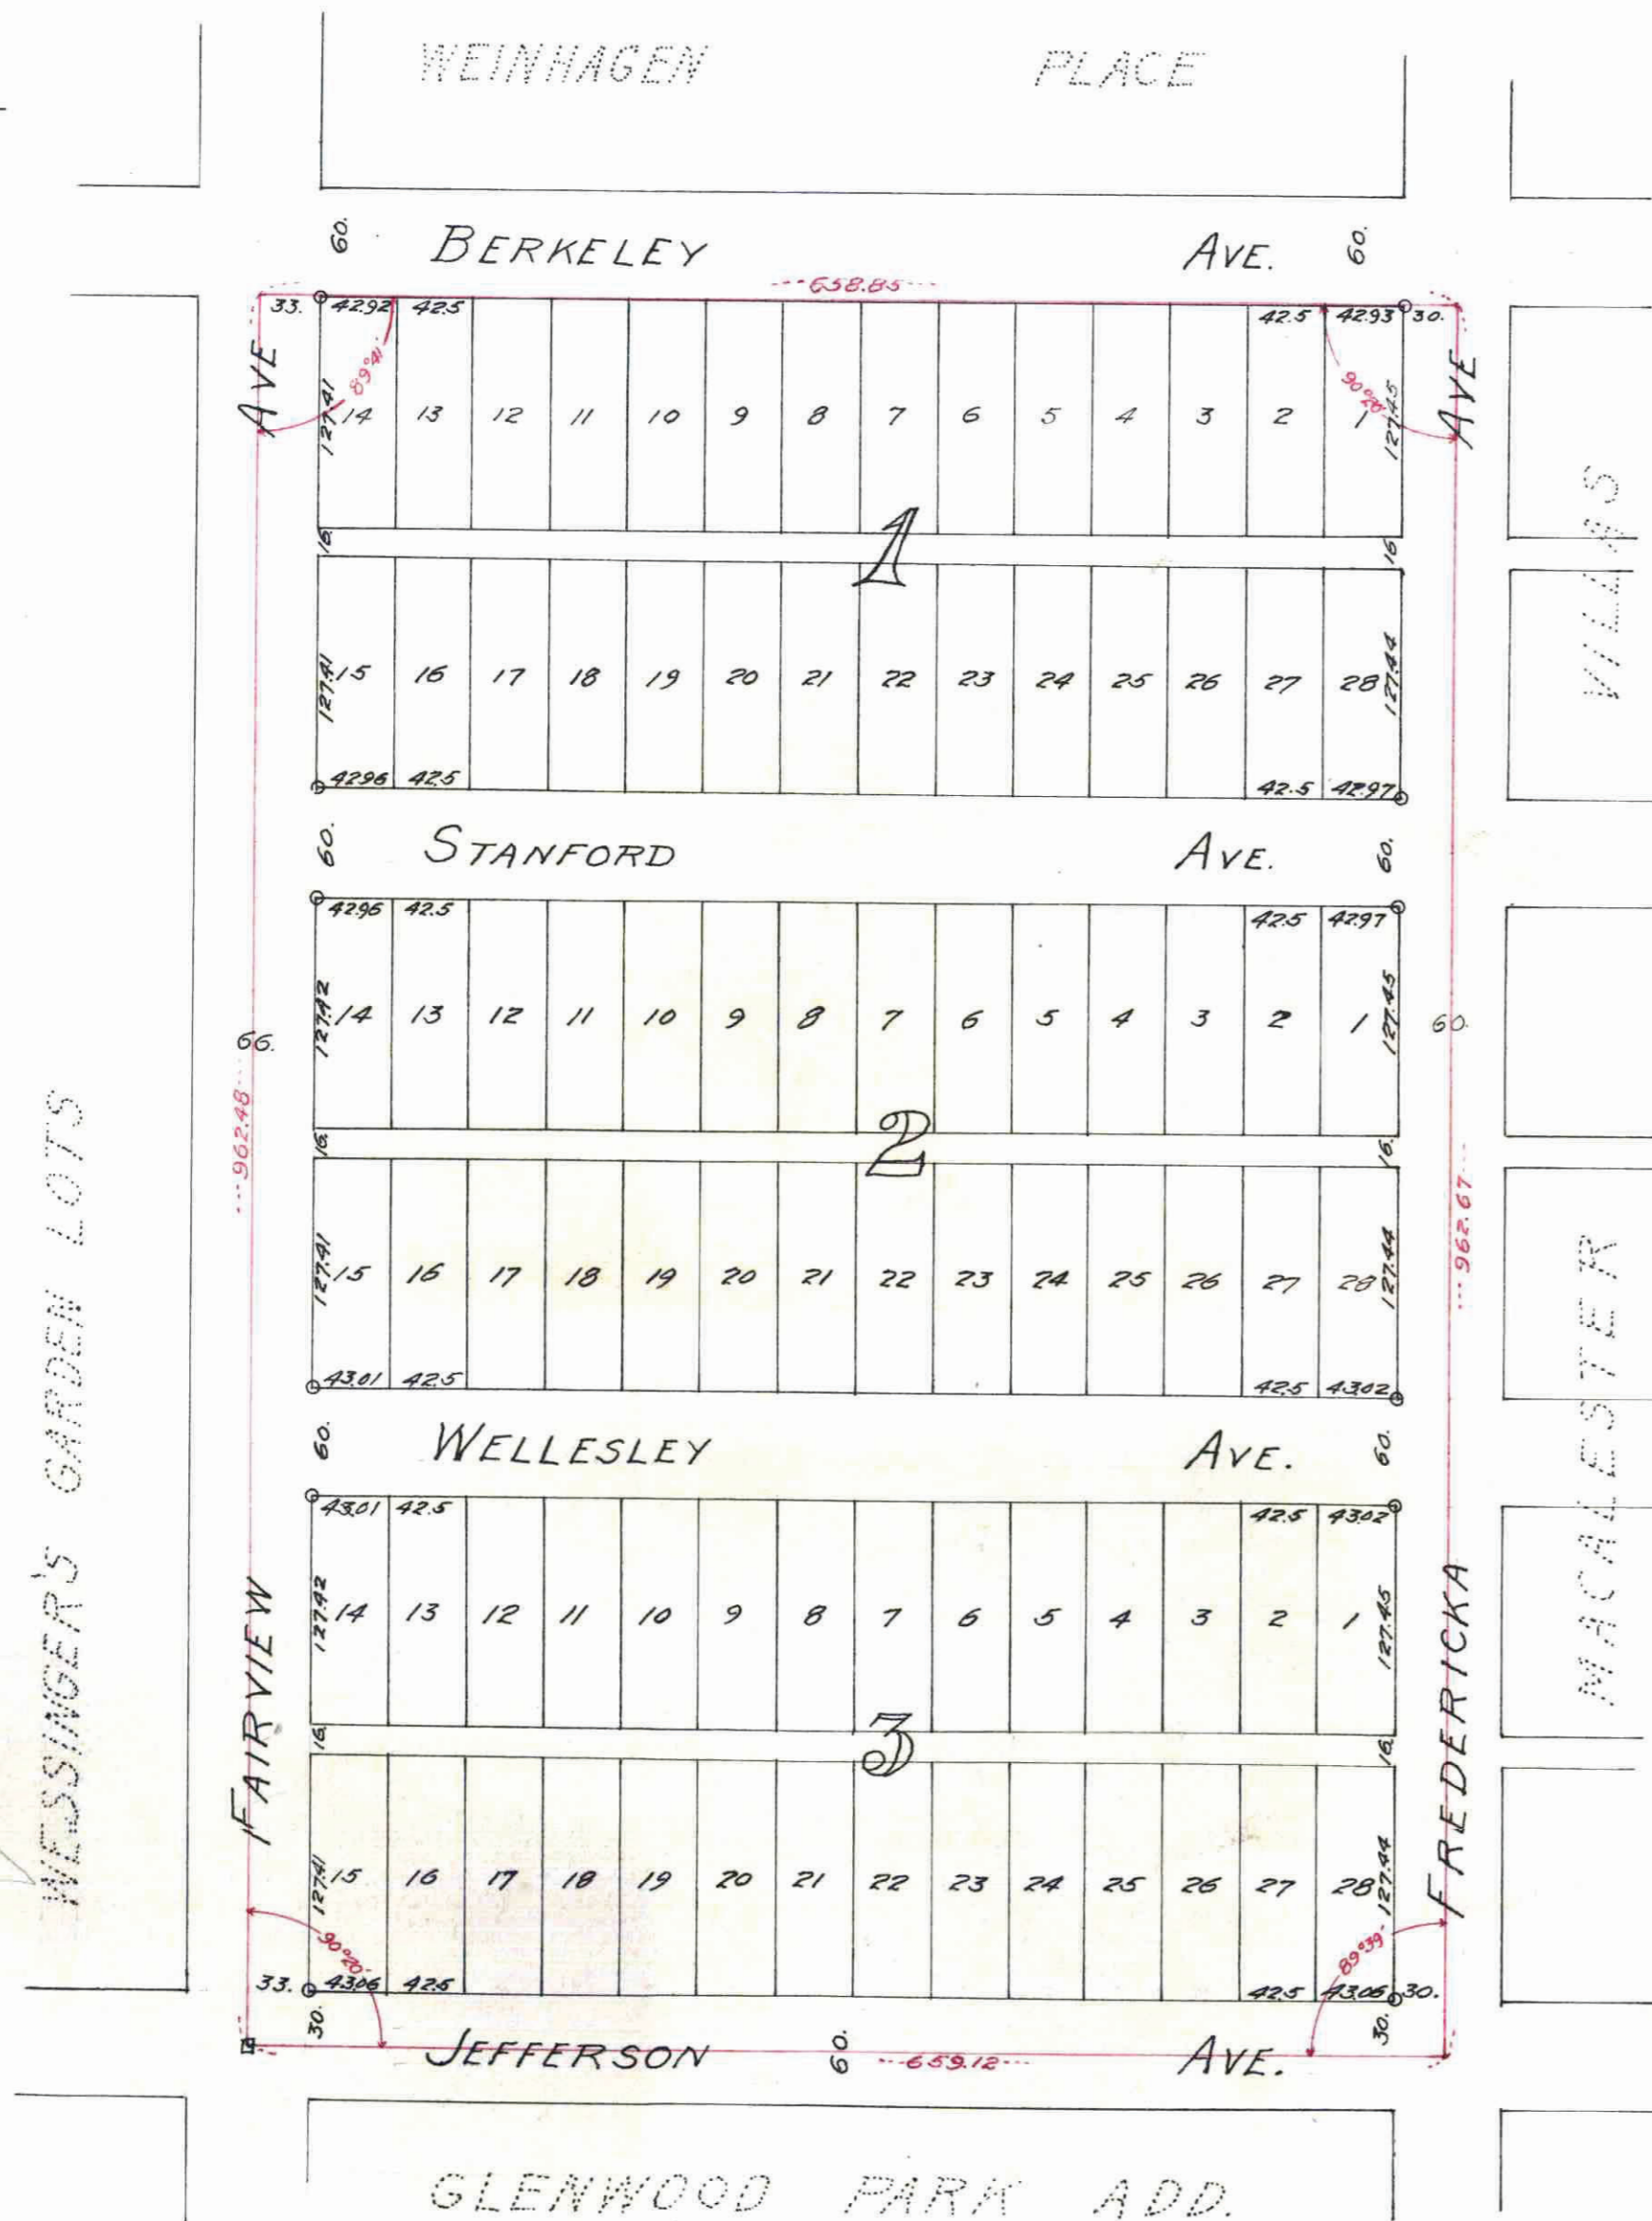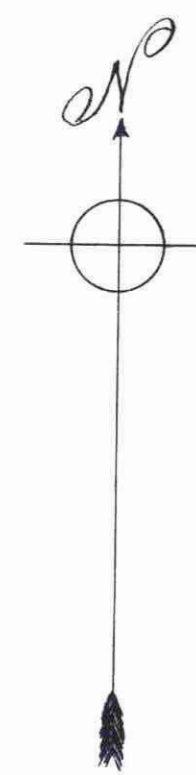

610763

This plat document is an UNOFFICIAL copy of a Subdivision Plat or Registered Land Survey and is made available for information purposes only.

To obtain an official copy please contact the Ramsey County Recorder's Office.



State of Minnesota } ss. I hereby certify to having surveyed and platted  
County of Ramsey } the property as described on this map as Macalester  
Villas Second Addition and have placed iron monuments at the corners  
of every lot and the same is correct.

Security Surveying Co.  
by Paul R. McLaughlin.  
Surveyor.

State of Minnesota } ss. On this 11th day of May AD 1922, personally  
County of Ramsey } appeared before me the above signed Paul R. McLaughlin  
of the Security Surveying Co., to me well known and acknowledged  
that he executed the foregoing certificate as his own free act  
and deed.

Carl J. Solum.  
Notary Public  
Ramsey County, Minn.

My commission expires  
Notary Public, Ramsey County, Minn.  
My Commission Expires May 9, 1925.

This is to certify that George McC. Derby and Bessie K. Derby,  
his wife, owners of the West one-half of the NW one-quarter of the NE one-  
quarter of Sec. nine (9) T.28N.R.23W. lying south of Berkeley Ave., have  
caused the same to be surveyed and platted, and here after known as  
Macalester Villas Second Addition, as shown by this plat, and hereby  
dedicate to the public for public use forever, all the streets, avenues and  
alleys as herein indicated. Witness our hands and seals this 24th  
day of May AD 1922.

In presence of,  
Irving W. Mershon } George McC. Derby  
James H. Mershon } Bessie K. Derby

State of New Jersey } ss. On this 24th day of May AD 1922  
County of Mercer } personally appeared before me the above  
signed George McC. Derby and Bessie K. Derby, his wife to me well  
known and acknowledged that they executed the foregoing certificate  
as their own free act and deed.

Irving W. Mershon.  
Notary Public.

My commission expires  
Commission Expires  
October 20, 1923

TAXES PAID  
AND TRANSFER ENTRIES

MAY 31 1922

CLERK OF DIST. CO. AND

Hengrath

Schmidler

Accepted and approved this 31st day of May A.D. 1922.

George H. Seneca  
Charles H. Johnson } Plat Commission  
James J. Jodan }  
J. H. Benzel } Commissioner of Public Works.

Accepted by the Common Council May 31st AD 1922  
Approved. May 31st AD 1922.  
John D. Farrey  
City Clerk.

Taxes on the  
lands PAID.

MAY 31 1922

DEPARTMENT OF REVENUE

Schmidler