

19

Coleman's Subdivision

of Lot 10 Block 8


Rogers and Hendrick's Acre Lots

Scale: 1 in. = 30 ft.

Hawley and Newell - Engineers.

This plat document is an UNOFFICIAL copy of a Subdivision Plat or Registered Land Survey and is made available for information purposes only.

To obtain an official copy please contact the Ramsey County Recorder's Office.

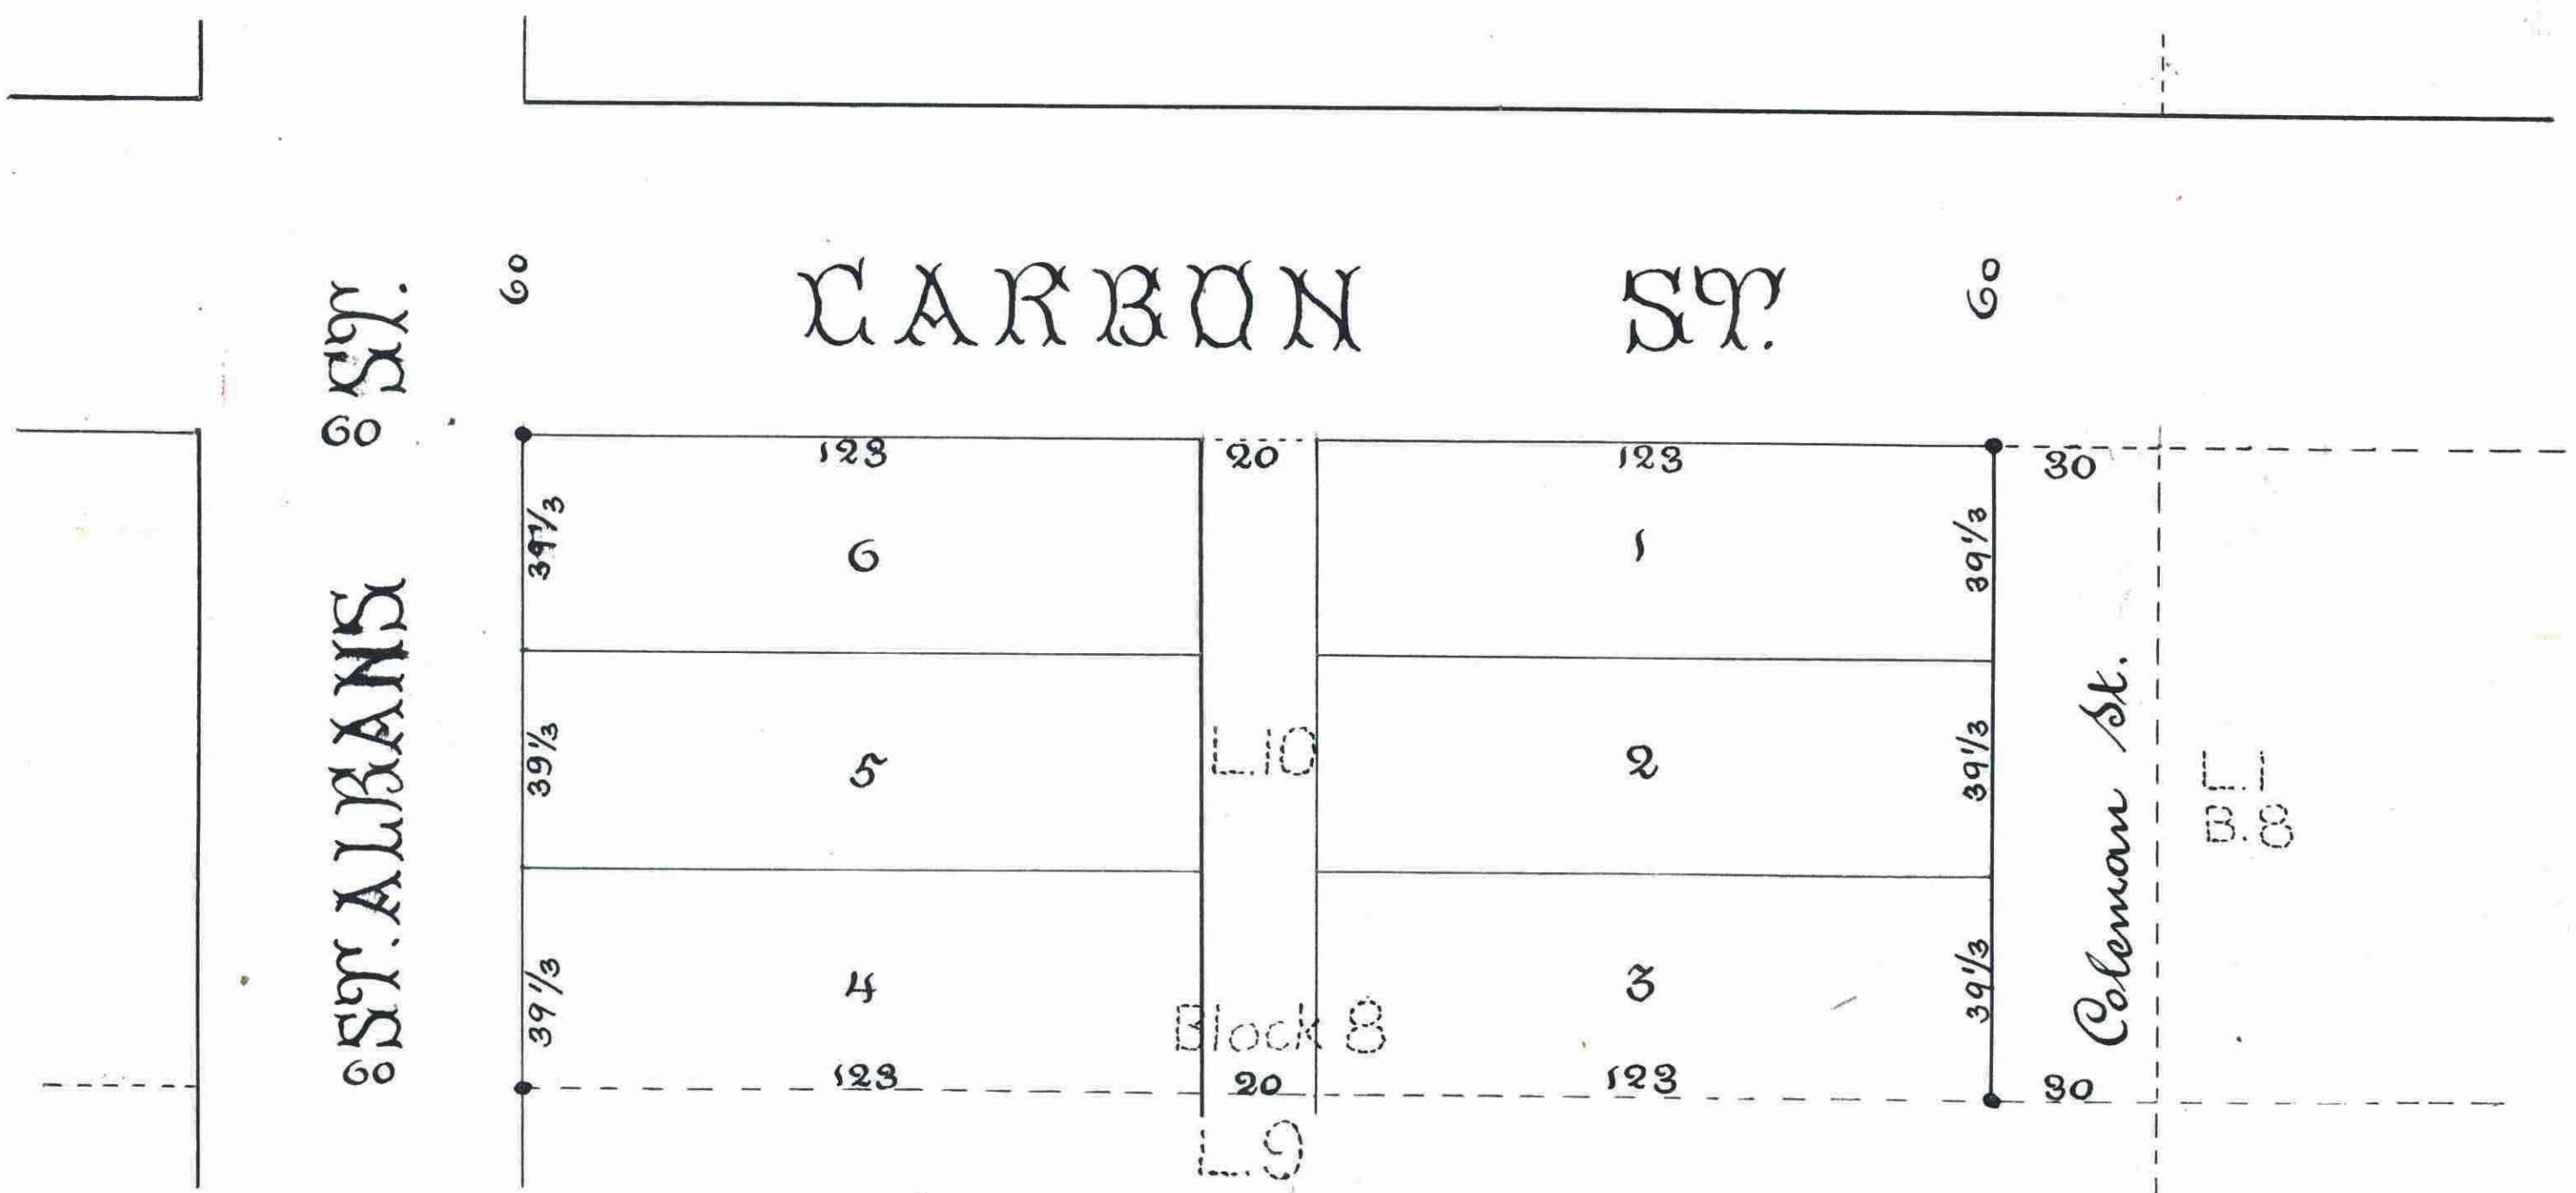

• Indicates iron monument.

This is to certify that Clement L. Coleman (bachelor) owner of Lot Ten (10) Block Eight (8) Rogers and Hendrick's Acre Lots, has caused the same to be surveyed & platted & hereafter known as "Coleman's Subdivision of Lot 10 Block 8 Rogers & Hendrick's Acre Lots" as shown hereon; and hereby dedicates to the public and for the public use forever the street and alley as indicated on this map.

Witness my hand & seal this First day of June, A.D. 1886

In presence of
 And. A. Kullmann
 Clement L. Coleman
 Chas. W. Newell

County of Ramsey }
 State of Minnesota } J.F.

On this First day of June, A.D. 1886 personally appeared before the undersigned, Clement L. Coleman (bachelor) to me well known and acknowledged that he executed the foregoing certificate as his own free act and deed

And. A. Kullmann
 Notary Public
 Ramsey Co., Minn.

I do hereby certify to having reviewed & platted the property described on this map as "Coleman's Subdivision of Lot 10 Block 8 Rogers & Hendrick's Acre Lots" & have placed iron monument at the corners of the block as hereon shown and that the same is correct

Hawley & Newell
 Civil Engineers

County of Ramsey }
 State of Minnesota } J.F.

On this First day of June A.D. 1886 personally appeared before the undersigned A. F. Newell, to me well known to be a member of the firm of Hawley & Newell, and he acknowledged that he executed the foregoing certificate of his own free will & accord

And. A. Kullmann
 Notary Public,
 Ramsey Co., Minn.

Accepted & Approved this 16th day of June, A.D. 1886
 J. J. Starkey
 Plat Commission

I hereby recommend the acceptance of the within plat by the Common Council
 L. W. Reynolds
 City Engineer

Accepted by the Common Council of the City of St. Paul on the 15th day of June, A.D. 1886
 J. J. Starkey
 City Clerk

Basis Paid June 19th 1886
 James O'Brien
 County Auditor
 Ramsey Co., Minn.
 Assessor

City Treasurer
 St. Paul

STATE OF MINNESOTA, ss.
 County of Ramsey.
 Office of the Register of Records.
 This is to certify that the within instrument was filed for Record in this Office, at St. Paul, on the 15th day of June, A. D. 1886, at 10 o'clock, A. M., and that the same was duly recorded in Book No. of _____ Page No. of _____

CITY TREASURER'S OFFICE
 ST. PAUL, MINN.
 JUN 19 1886
 ASSESSMENTS PAID
 J. J. Starkey
 CITY CLERK

COUNTY TREASURER
 ST. PAUL, MINN.
 JUN 19 1886
 1885 TAX PAID.
 W. C. Burton
 County Treasurer

10:20 am
 6-19-86