

KAY ADDITION

617056

This plat document is an UNOFFICIAL copy of a Subdivision Plat or Registered Land Survey and is made available for information purposes only.


To obtain an official copy please contact the Ramsey County Recorder's Office.




O INDICATES IRON MONUMENT.

AUGUST 1922.
SCALE 50 FT. PER INCH.

SURVEYED BY
SECURITY SURVEYING CO.
ST. PAUL, MINN.

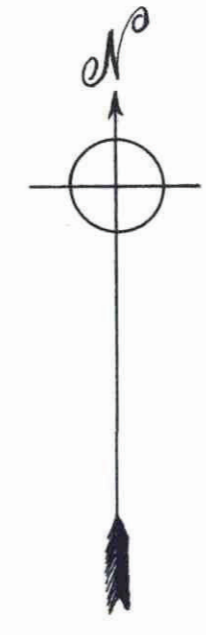

STATE OF MINNESOTA
County of Ramsey
Office of the Register of Deeds
This is to certify that the within instrument was filed for record in this office at St. Paul, on the 8 day of Sept. A. D. 1922 at 4:30 o'clock P. M. and that the same was duly recorded in Book 39 of Town Plat pages 16
J. J. Jordan
Register of Deeds.
Deputy.

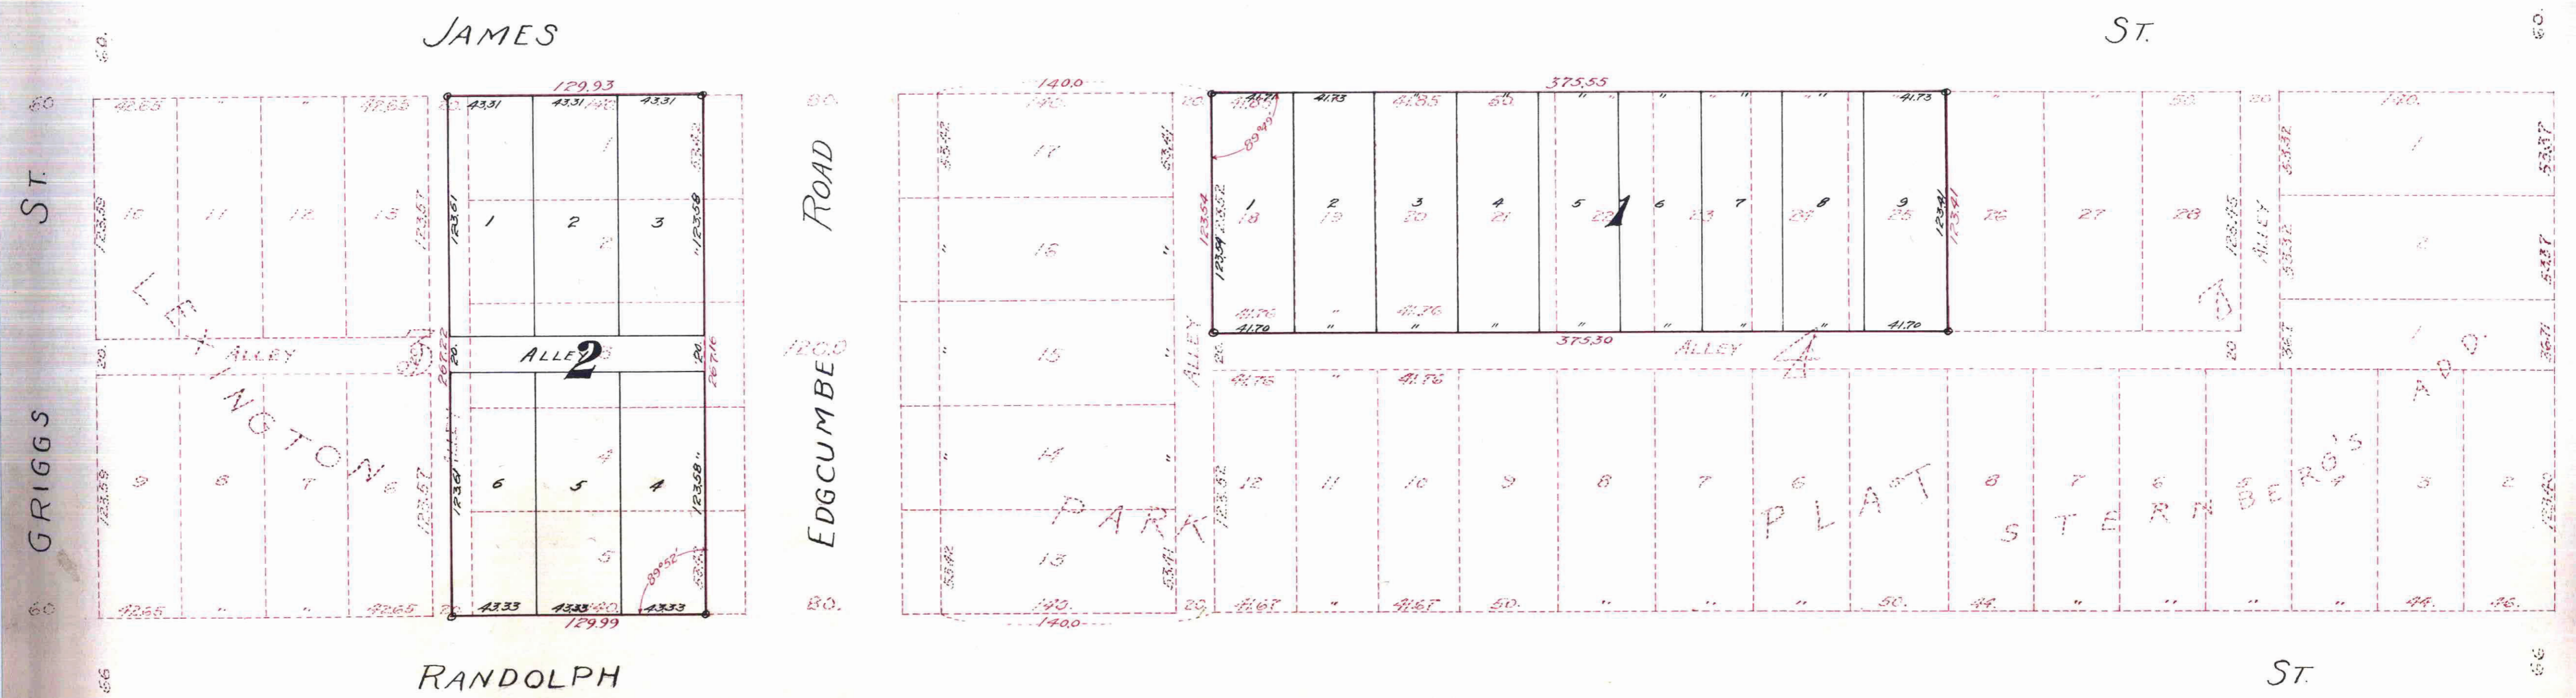

State of Minnesota } ss. I hereby certify to having surveyed and
County of Ramsey } plotted the property as described on this
map as Kay Addition and have placed iron monuments at
the corners of every lot and the same is correct.
Security Surveying Co.
by Paul R. McLagan, Surveyor.

State of Minnesota } ss. On this 28th day of August A.D. 1922.
County of Ramsey } personally appeared before me, the
under signed, Paul R. McLagan, of the Security Surveying Co.,
to me well known and acknowledged that he executed the
foregoing certificate as his own free act and deed.
John J. Keenan
Notary Public,
Ramsey County, Minn.

My commission expires April 19th 1927

This is to certify that Allen McQuillan, unmarried,
owner of Lots one (1) to five (5) inclusive, Block three (3) and lots
eighteen (18) to twenty five (25) inclusive, Block four (4) and also the
east one-half (1/2) of the alley in the rear of the afore said lots and (1)
to five (5) inclusive Block three (3) Lexington Park Plat 7 has
caused the same to be surveyed and platted and here after known
as Kay Addition as shown by this plat, and here by dedicates to the
public for public use forever, all the streets, avenues and alleys
as herein indicated.
Witness my hand and seal this 29th day of August A.D. 1922.
In presence of John J. Keenan, Allen McQuillan
Laura A. Clements

State of Minnesota } ss. On this 29th day of August A.D. 1922.
County of Ramsey } personally appeared before me, the
under signed, Allen McQuillan, unmarried, to me well known,
and acknowledged that he executed the foregoing certificate
as his own free act and deed.
John J. Keenan
Notary Public,
Ramsey County, Minn.
My commission expires April 19th 1927

Accepted and approved this 7th day of Sept A.D. 1922.
George C. Heurich }
Charles H. Bronson } Plat Commission
Jesse J. Jordan }
City Clerk } Commissioner of Public Works.

Accepted by the common council Sept 7th A.D. 1922.
Approved Sept 7th A.D. 1922.
Henry Olson
City Clerk.

Taxes for the year of 1921 on the
lands described within PAID.
SEP 8 1922
KELLEY S. CHASE, Treasurer,
RAMSEY COUNTY, MINN.

TAXES PAID
AND TRANSFER ENTERED
SEP 8 - 1922
GEO. J. BISS, Co. Auditor
Hingwald, Deputy

All installments of Assessments due
on the within property to date are paid
SEP 8 - 1922
DEPARTMENT OF FINANCE
ST. PAUL, MINN.
JAMES H. CONY, COUNTY MANAGER
Amador

617056