

# MEHSIKOMER'S RE-ARRANGEMENT of LOTS 15-16-17-18-19 & 20 of MEHSIKOMER GARDEN LOTS

o Indicates Iron Monuments

Scale 1 inch = 50 ft.

E.C. Swenson, Surveyor

I hereby certify to having surveyed and platted the property as described on this map as Mehsikomer's Re-Arrangement of Lots 15 to 20 Inc. of Mehsikomers Garden Lots, and have placed Iron Monuments at the points as shown on this map and the same is correct.

*E.C. Swenson*  
Surveyor

State of Minnesota }  
County of Ramsey } On this 14 day of Sept. A.D. 1922 personally came before me the undersigned E.C. Swenson to me well known and he acknowledges that he executed the foregoing certificate as his own free act and deed.

*Teresa Mehsikomer*  
Notary Public Ramsey County, Minn.  
My Commission Expires January 7th, 1925.

This is to certify that Otto Mehsikomer and Katharine Mehsikomer his wife owners of Lots 15 to 20 incl. of Mehsikomer Garden Lots have caused the same to be surveyed and platted as shown on this plat and hereafter known as Mehsikomer's Re-Arrangement of Lots 15-16-17-18-19-20 and hereby dedicate all Streets, Avenues and Alleys to the public for public use forever.

Witness our hands and seals this 14 day of Sept. AD. 1922

*Matilda M. Reinlein*  
*Teresa Mehsikomer*  
-----  
*Otto Mehsikomer*  
*Katharine Mehsikomer*  
-----

State of Minnesota }  
County of Ramsey } On this 14 day of Sept. A.D. 1922 personally appeared before me the undersigned, Otto Mehsikomer and Katharine Mehsikomer his wife to me well known and acknowledged that they executed the foregoing certificate as their own free act and deed.

*Teresa Mehsikomer*  
Notary Public Ramsey County, Minn.  
My Commission Expires January 7th, 1925.


Accepted and approved this 11<sup>th</sup> day of Oct. A.D. 1922

*George W. Knutson*  
*Charles A. Johnson*  
*James Jordan*  
-----  
Plat Commission  
-----  
Commissioner of Public Works

Accepted by the Council Oct 12<sup>th</sup> - 1922

Approved Oct 12<sup>th</sup> - 1922

*Henry Olson*  
City Clerk

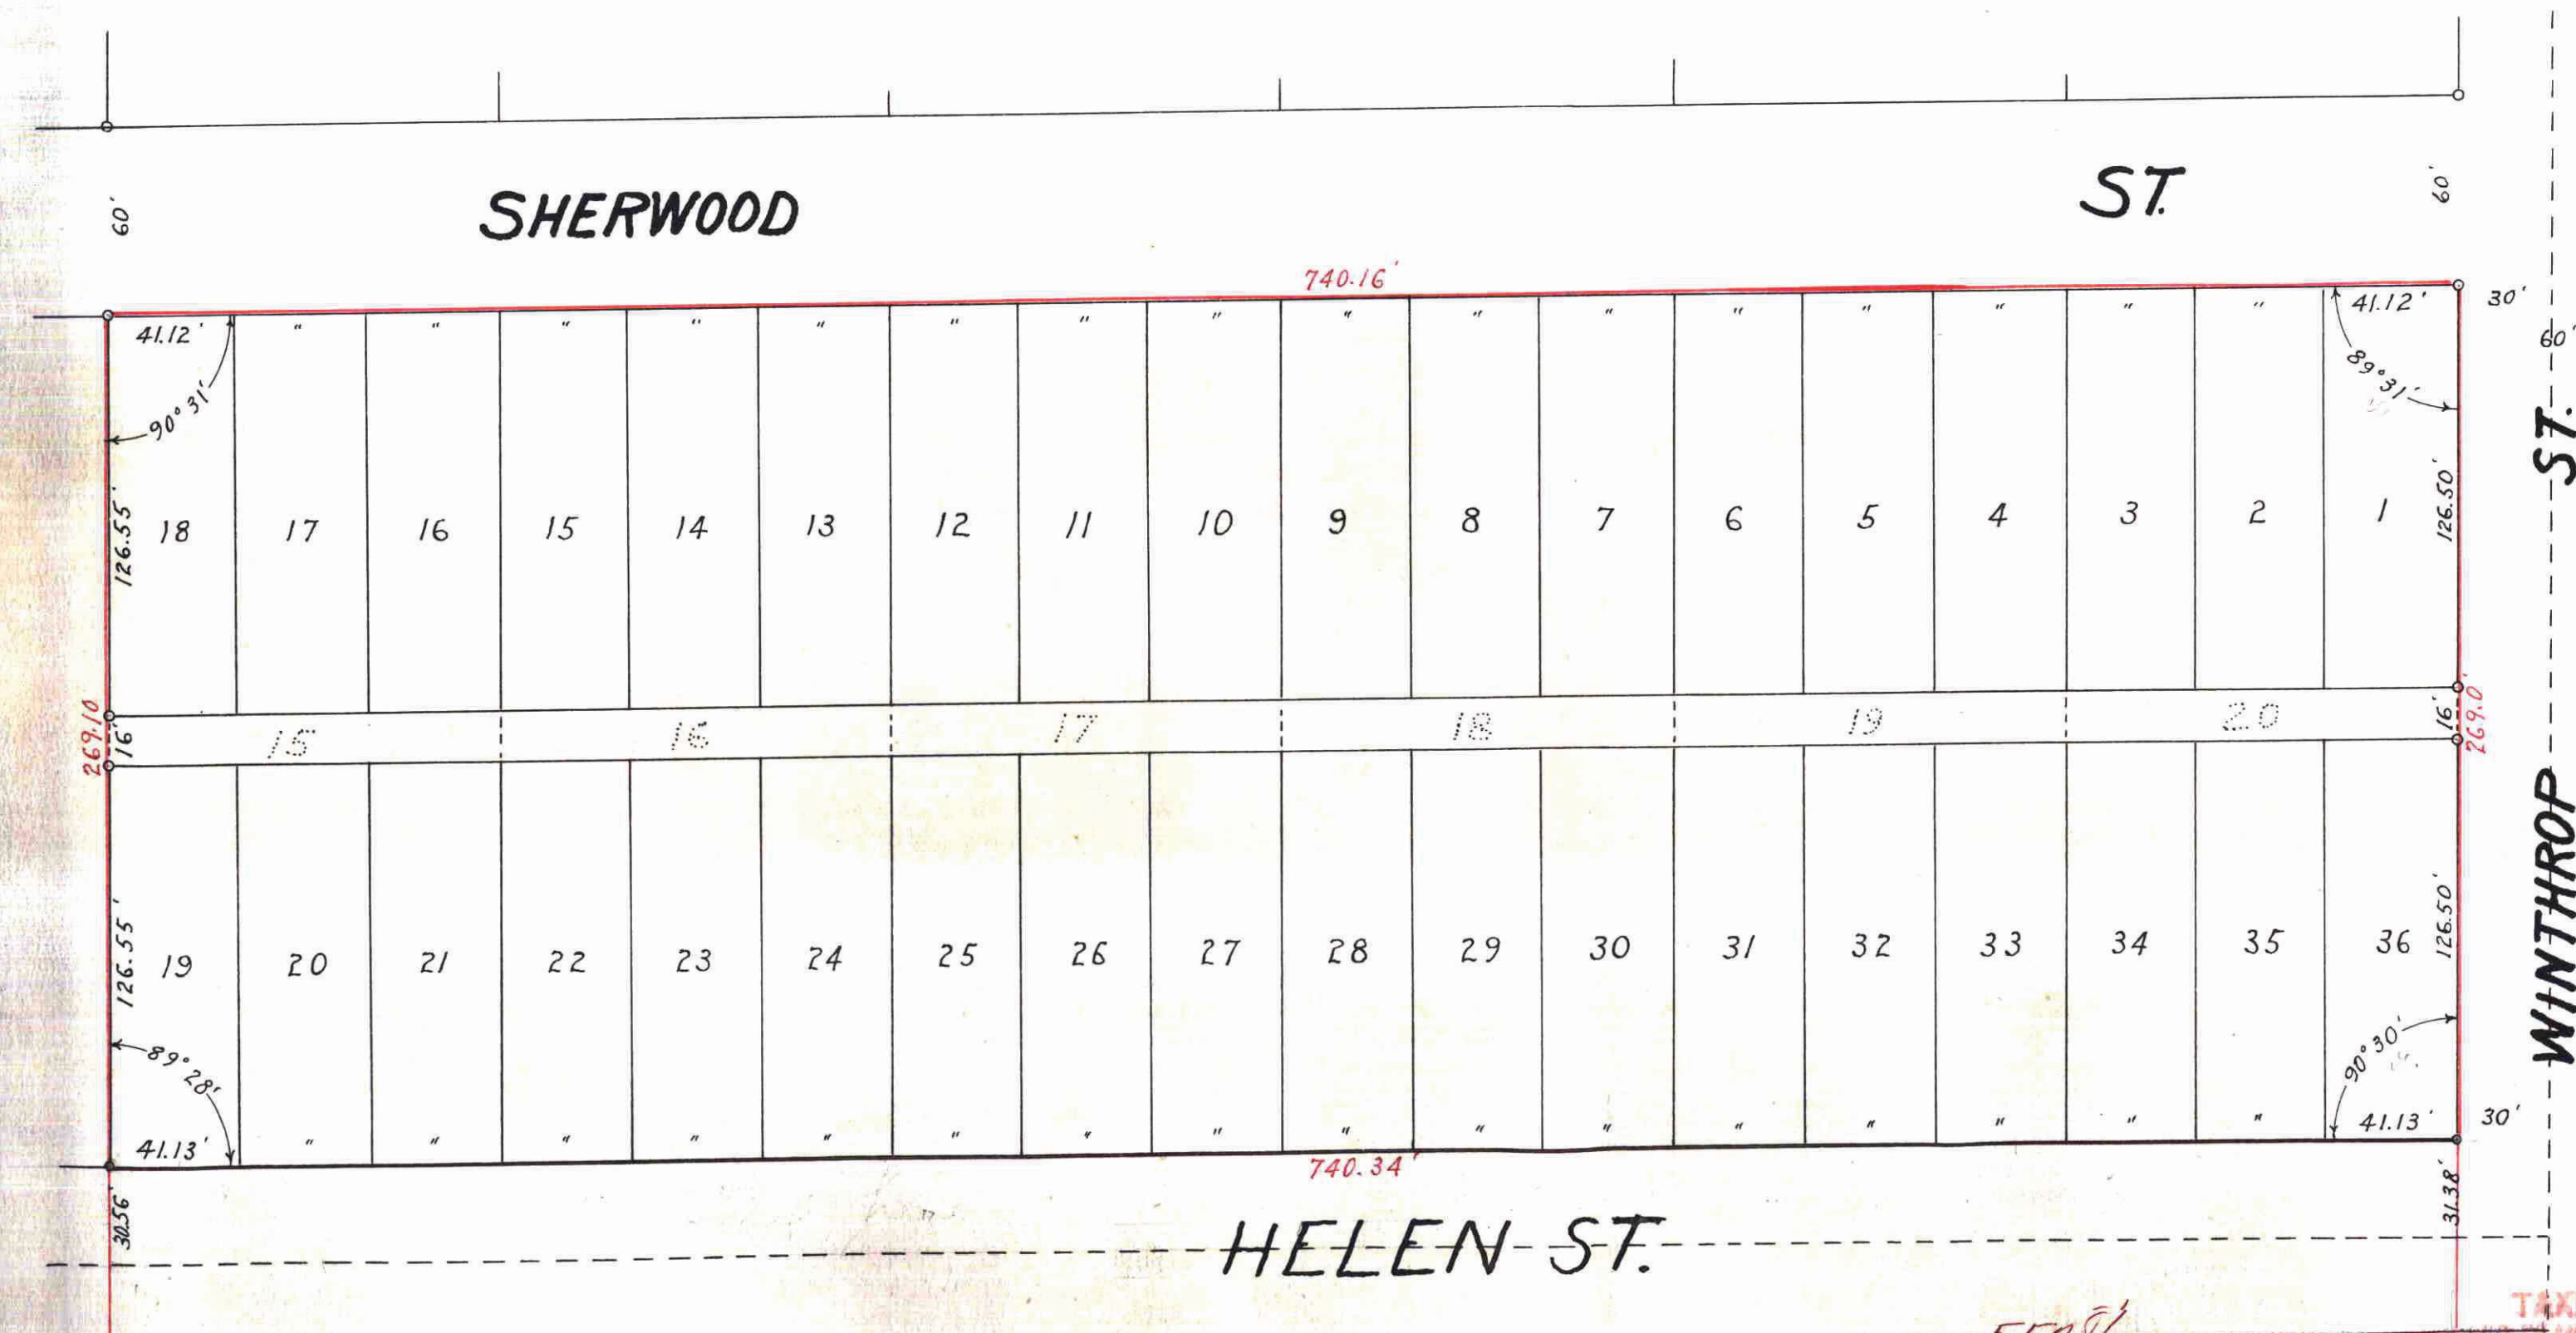

55786

This plat document is an UNOFFICIAL copy of a Subdivision Plat or Registered Land Survey and is made available for information purposes only.

To obtain an official copy please contact the Ramsey County Recorder's Office.



DOCUMENT NUMBER *55786*  
CERTIFICATE NUMBER *21511*  
PAGE *24*  
COUNTY OF MINNESOTA  
FILED FOR RECORD IN THE OFFICE OF THE REGISTER OF TITLES  
AT ST. PAUL, MINN. ON THE  
14<sup>th</sup> DAY OF OCTOBER A. D. 1922  
*James Jordan*  
Recorder of Titles  
Deputy

TAXES PAID  
AND TRANSFER ENTERED  
OCT 11 1922  
GEO. J. ZIES, Co. Auditor  
of Hennepin County

OCT 11 1922  
DEPT. OF PUBLIC WORKS  
*James Jordan*

Taxes for 1922  
KELSO, CHAS. Treasurer