


F. W. LAPHAM'S ADDITION

o INDICATES IRON MONUMENTS

F. J. Armstrong
Surveyor

SCALE 1" = 50 FT.

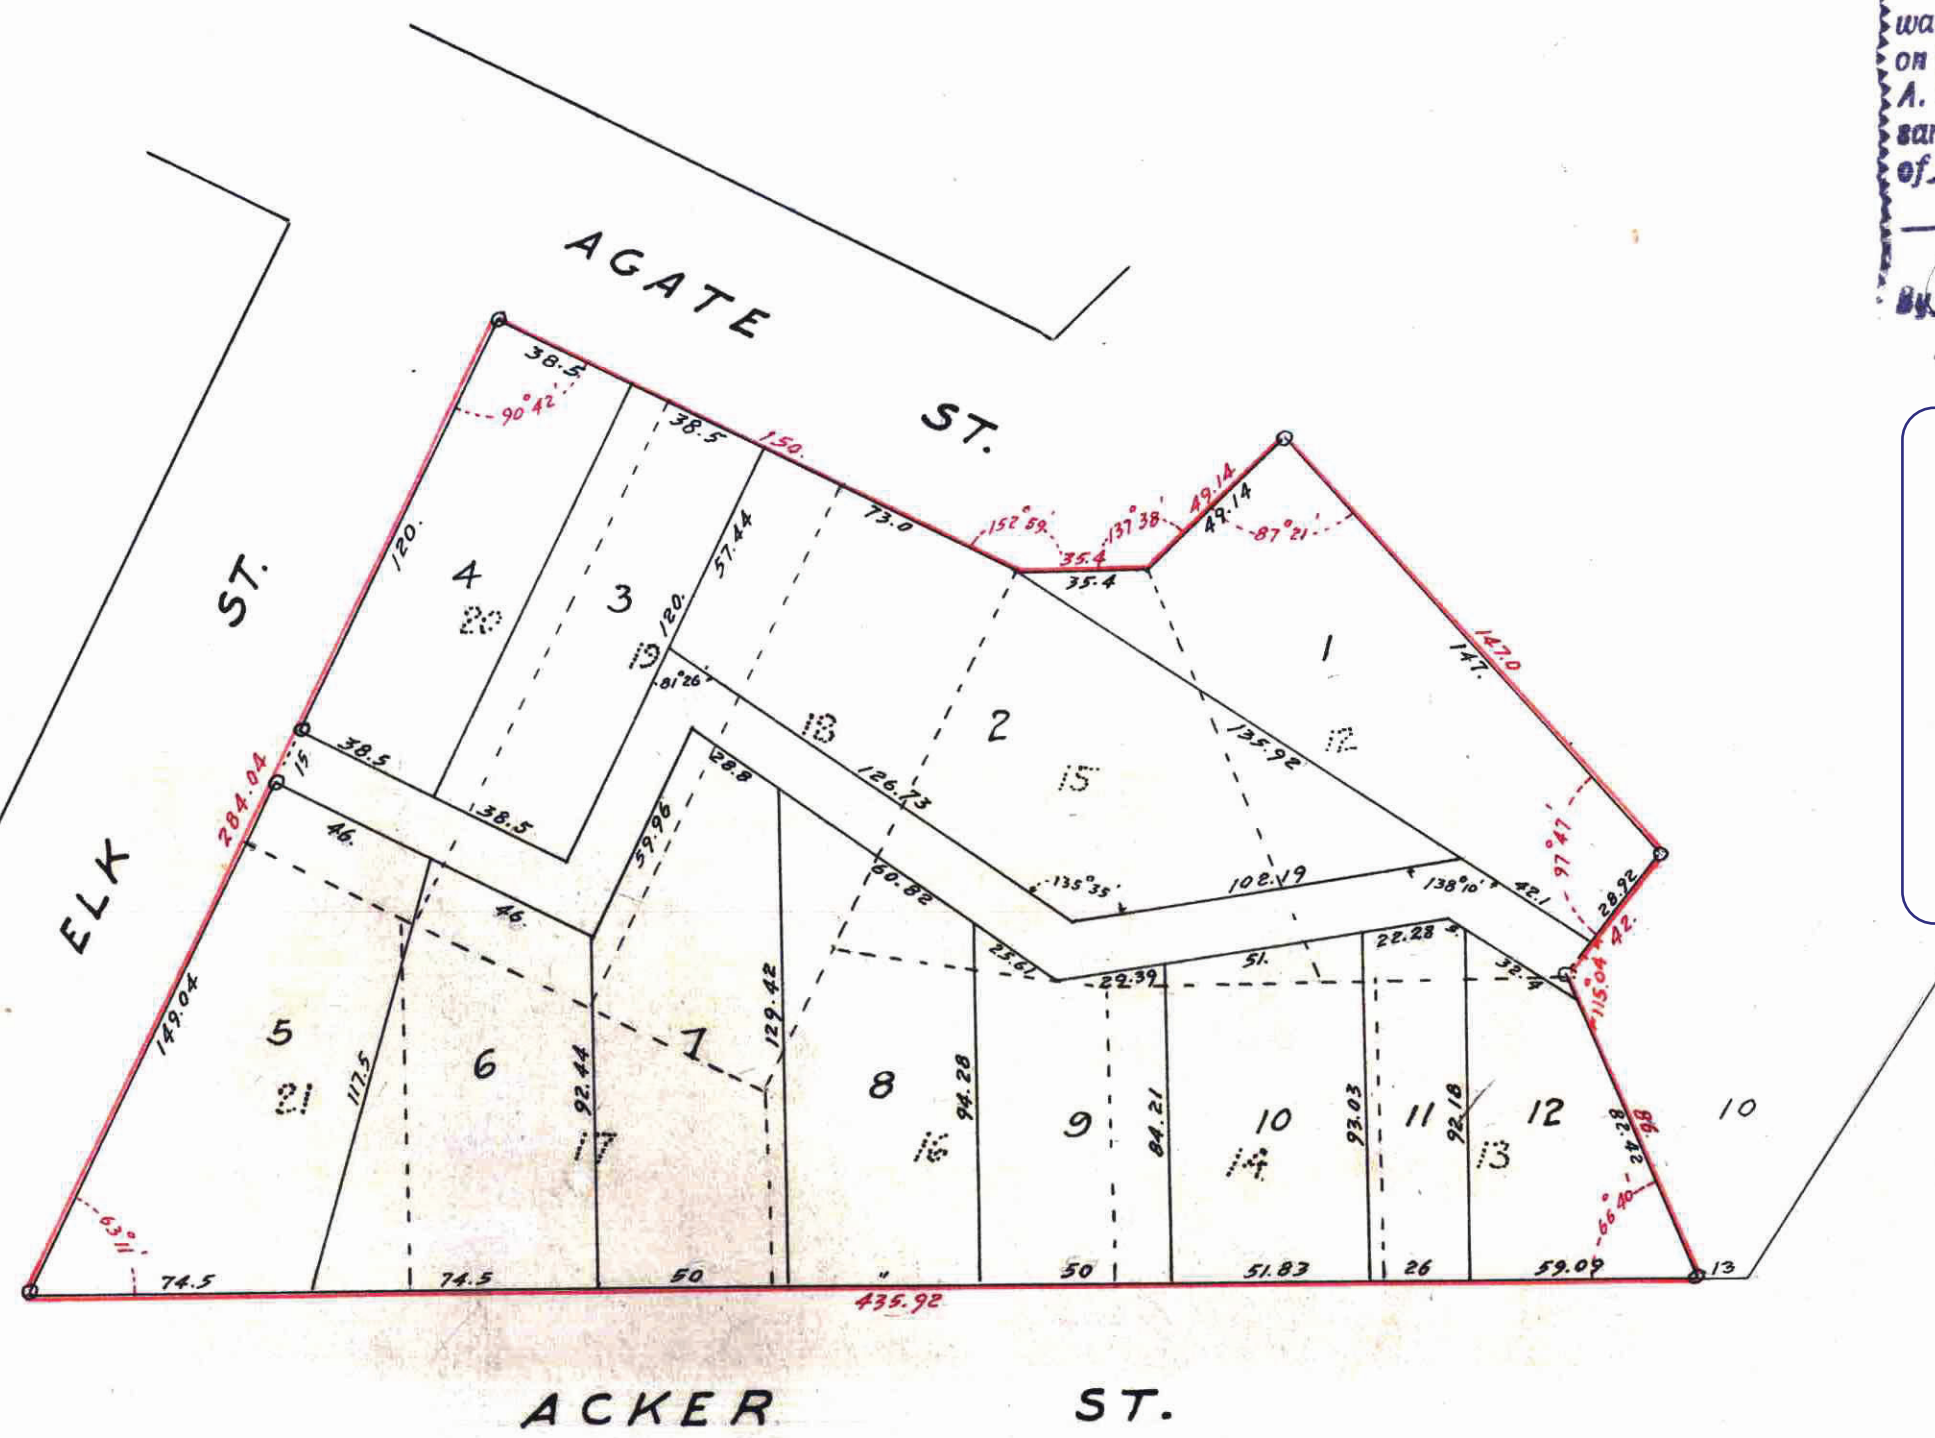

619497

STATE OF MINNESOTA } ss:
 County of Ramsey }
 Office of the Register of Deeds.
 This is to certify that the within instrument
 was filed for record in this office at St. Paul,
 on the 12th day of Sept
 A. D. 1922, at 12 o'clock P. M. and that the
 same was duly recorded in Book 39
 of Town Plat, Page 19
 J. J. Johnson
 Register of Deeds.
 Deputy.

This plat document
 is an UNOFFICIAL
 copy of a
 Subdivision Plat or
 Registered Land Survey
 and is made available for
 information purposes only.

RAMSEY
 COUNTY

To obtain an official copy
 please contact the Ramsey
 County Recorder's Office.

I hereby certify to having surveyed and platted the property described on this
 map as F. W. LAPHAM'S ADDITION, and have placed Iron Monuments at the corners
 as shown on this map and the same is correct.

F. J. Armstrong
 Surveyor

STATE OF MINNESOTA } ss
 COUNTY OF RAMSEY } On this 15th day of August, A.D. 1922
 personally appeared before the undersigned F. J. ARMSTRONG to me well known and acknowledged that he executed the foregoing certificate as his own free act and deed

Chester L. Caldwell
 Notary Public, Ramsey County, Minn.
 My Commission Expires August 28th, 1927.
 CHESTER L. CALDWELL
 Notary Public, Ramsey County, Minn.
 My Commission Expires Aug. 28th 1927.

This is to certify that JENNIE THOMPSON widow, owner of Lots 12 to 21 inclusive, Block 5 EDMUND RICE'S 2ND ADDITION has caused the same to be surveyed and platted and hereafter known as F. W. LAPHAM'S ADDITION as shown on this plat and hereby dedicates to the public for the public use forever all the Streets, Avenues and alleys as herein indicated

Witness our hands and seals this 11th day of Sept. A.D. 1922

Jennie Thompson
Jessie Hayes
Jennie Thompson

STATE OF ILLINOIS } ss
 COUNTY OF PIKE } On this 11th day of Sept. A.D. 1922, personally
 appeared before the undersigned, JENNIE THOMPSON
 widow, to me well known and acknowledged that she executed the
 foregoing certificate as her own free act and deed

John S. Demmitt
 Notary Public Pike County, Illinois
 My Commission Expires May 1st 1925

Accepted and approved this 9th day of Oct. A.D. 1922

George H. Brouson
Charles H. Brouson } Plat Commission
James H. Jordan
Wm. H. Hester } Commissioner of Public Works

Accepted by the Council Oct 9th - 1922
 Approved Oct 9th - 1922

Henry Olson
 City Clerk

TAXES PAID
 AND TRANSFER ENTERED
 OCT 12 1922
 G. O. SERIES, Co. Auditor
 Deputy

Taxes for the year of 1922 are due
 on the within property as paid
 OCT 12 1922
 J. H. Johnson
 Treasurer

An Intention of Assessor
 on the within property as paid
 OCT 12 1922
 DEPARTMENT OF FINANCE
 JAMES H. JORDAN, COM'R. FINANCE
 Deputy

619497