

621904

CAVANAUGH'S SUBDIVISION OF LOT 10 BLOCK 1 AMES ACRE LOTS

This plat document is an UNOFFICIAL copy of a Subdivision Plat or Registered Land Survey and is made available for information purposes only. To obtain an official copy please contact the Ramsey County Recorder's Office.

o Indicates Iron Monuments Scale 1"=60' P.R. Banister - Surveyor

STATE OF MINNESOTA, County of Ramsey, ss: Office of the Register of Deeds. This is to certify that the within instrument was filed for record in this office at St. Paul, Minn. on the 16 day of Nov. 1922. A. D. 1922 at 11:30 A.M. and that the same was duly recorded in Book 33 of Deeds, Page 29. Register of Deeds.


I hereby certify to having surveyed and platted the property as described on this map as Cavanaugh's Subdivision of Lot 10, Block 1 of Ames Acre Lots and have placed iron monuments at the corners thereof as shown on this map and the same is correct P.R. Banister Civil Engineer

State of Minnesota } County of Ramsey } On this 12th day of Oct. AD. 1922 personally appeared before me the undersigned P.R. Banister to me well known and acknowledged that he executed the foregoing certificate as his own free act and deed. Notary Public Ramsey Co. Minn.

This is to certify that Dennis C. Cavanaugh and Margaret Cavanaugh his wife are the owners of Lot 10, Block 1 of Ames Acre Lots (Plat #12, Book #2 in Reg. of Deeds Vault, Ramsey Co. St. Paul, Minn) and have caused the same to be subdivided into lots, surveyed and platted and hereafter known as CAVANAUGH'S SUBDIVISION OF LOT 10, BLOCK 1 AMES ACRE LOTS as shown by this plat and hereby dedicate to the public and for public use forever all the streets and alleys as herein indicated

Witness our hands and seal this 13th day of Oct. AD. 1922 In Presence of Notary Public Ramsey Co. Minn.

State of Minnesota } County of Ramsey } On this 13th day of Oct. AD. 1922 personally appeared before me the undersigned Dennis C. Cavanaugh and Margaret Cavanaugh his wife to me well known, and they acknowledged same that they executed the foregoing certificate as their own free act and deed. Notary Public Ramsey Co. Minn.

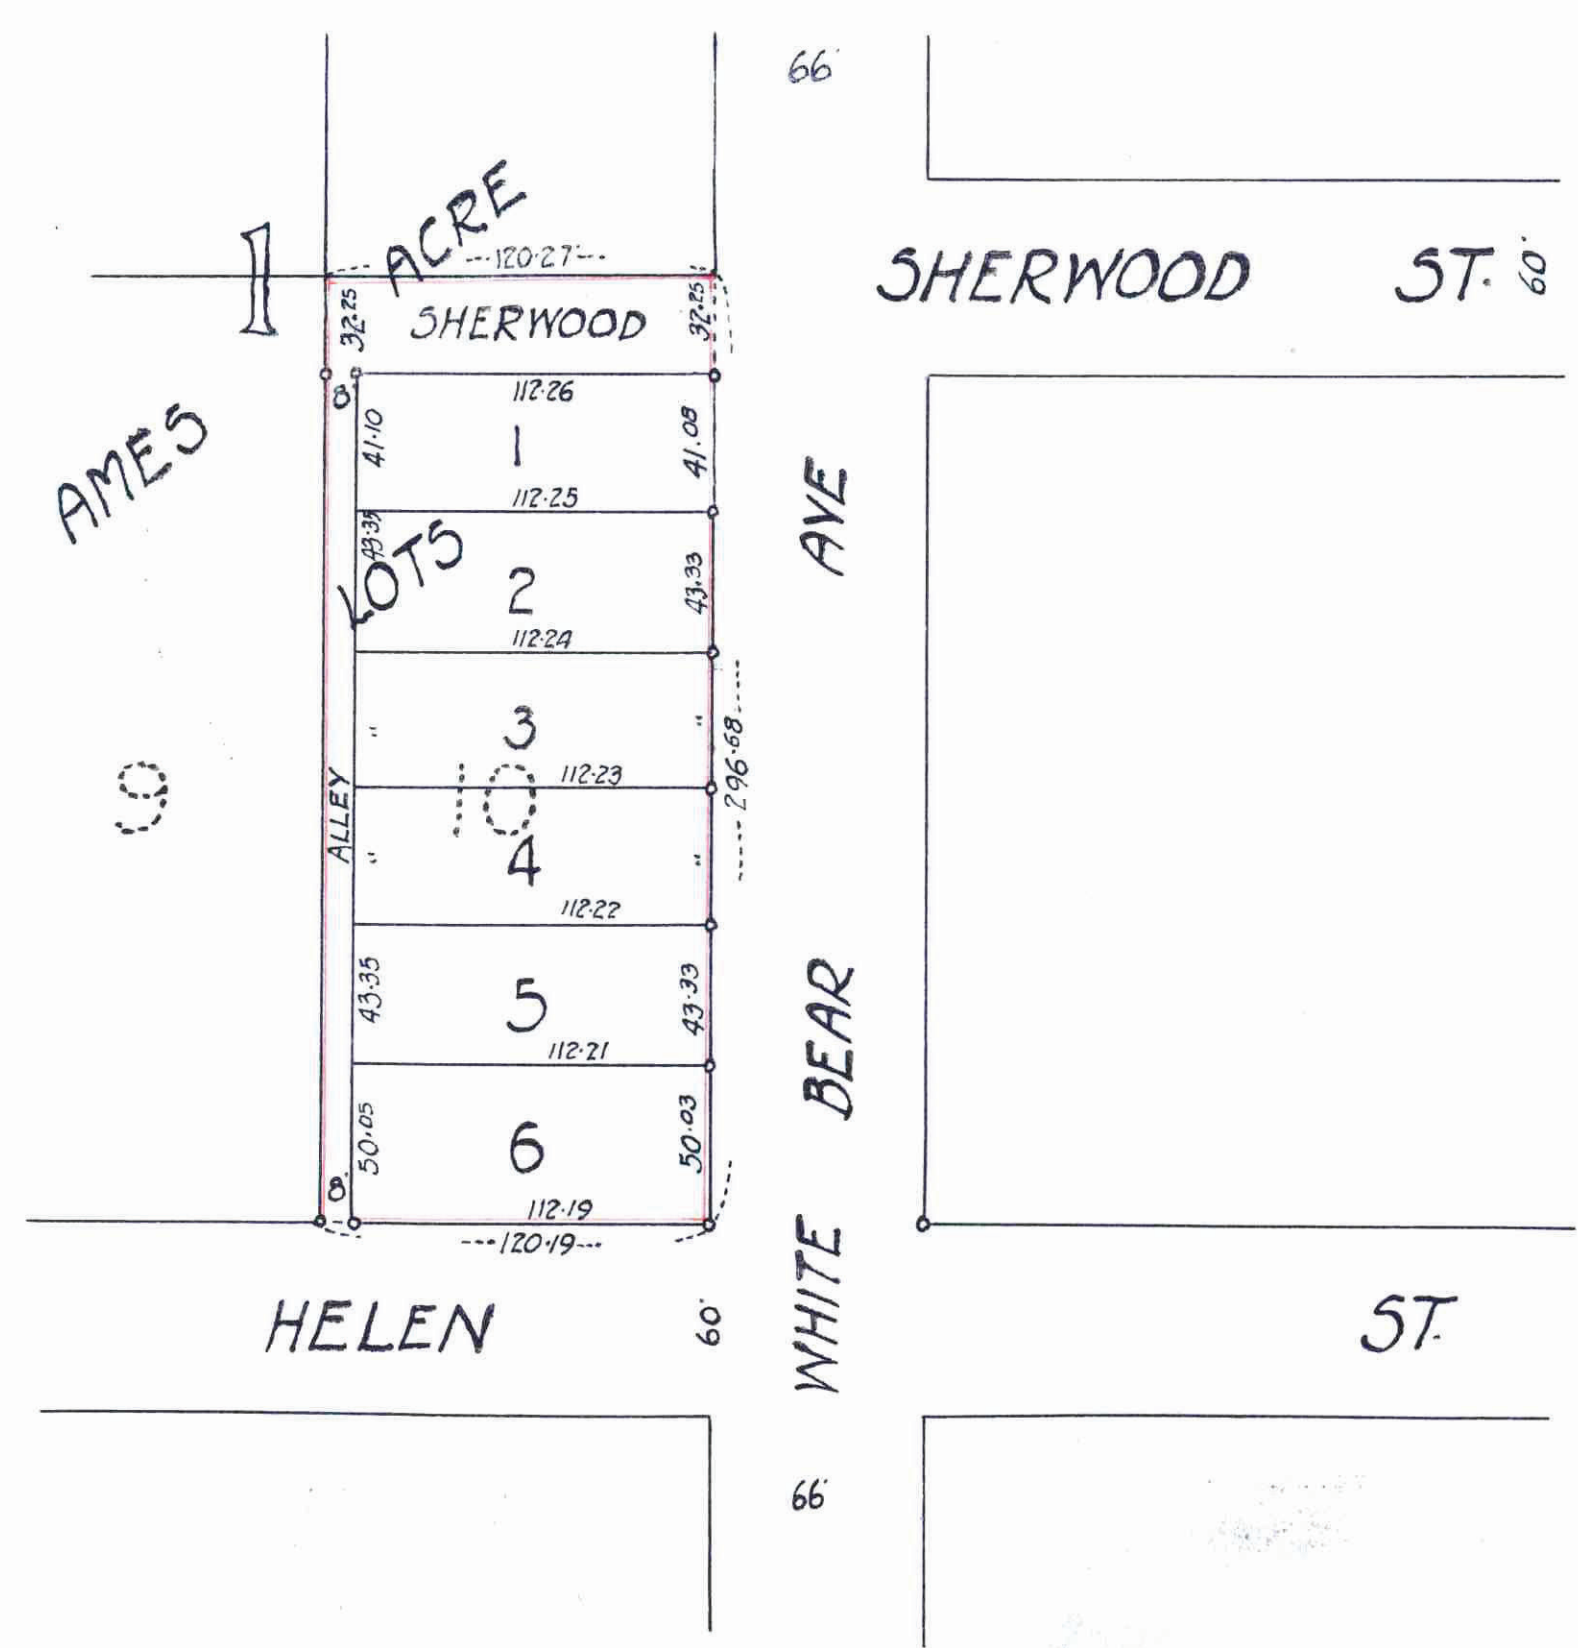

NOV 16 1922 DEPARTMENT OF FINANCE TAXES PAID AND TRANSFER ENTERED NOV 16 1922 U.S. DEPT. OF REVENUE

Accepted and Approved this 14th day of Nov. AD. 1922 Charles A. Barron Plat Commissioners James Jordan Commissioner of Public Works

Accepted by the Council Nov 16th AD. 1922 Approved Henry Olson City Clerk

621904