


FRANKSON'S GARDEN PLATEAU

Jens Pedersen Surveyor.

o Indicates iron
Scale 100 Feet per inch

N.W. corner
Sec. 14

1/4 Sec
corner

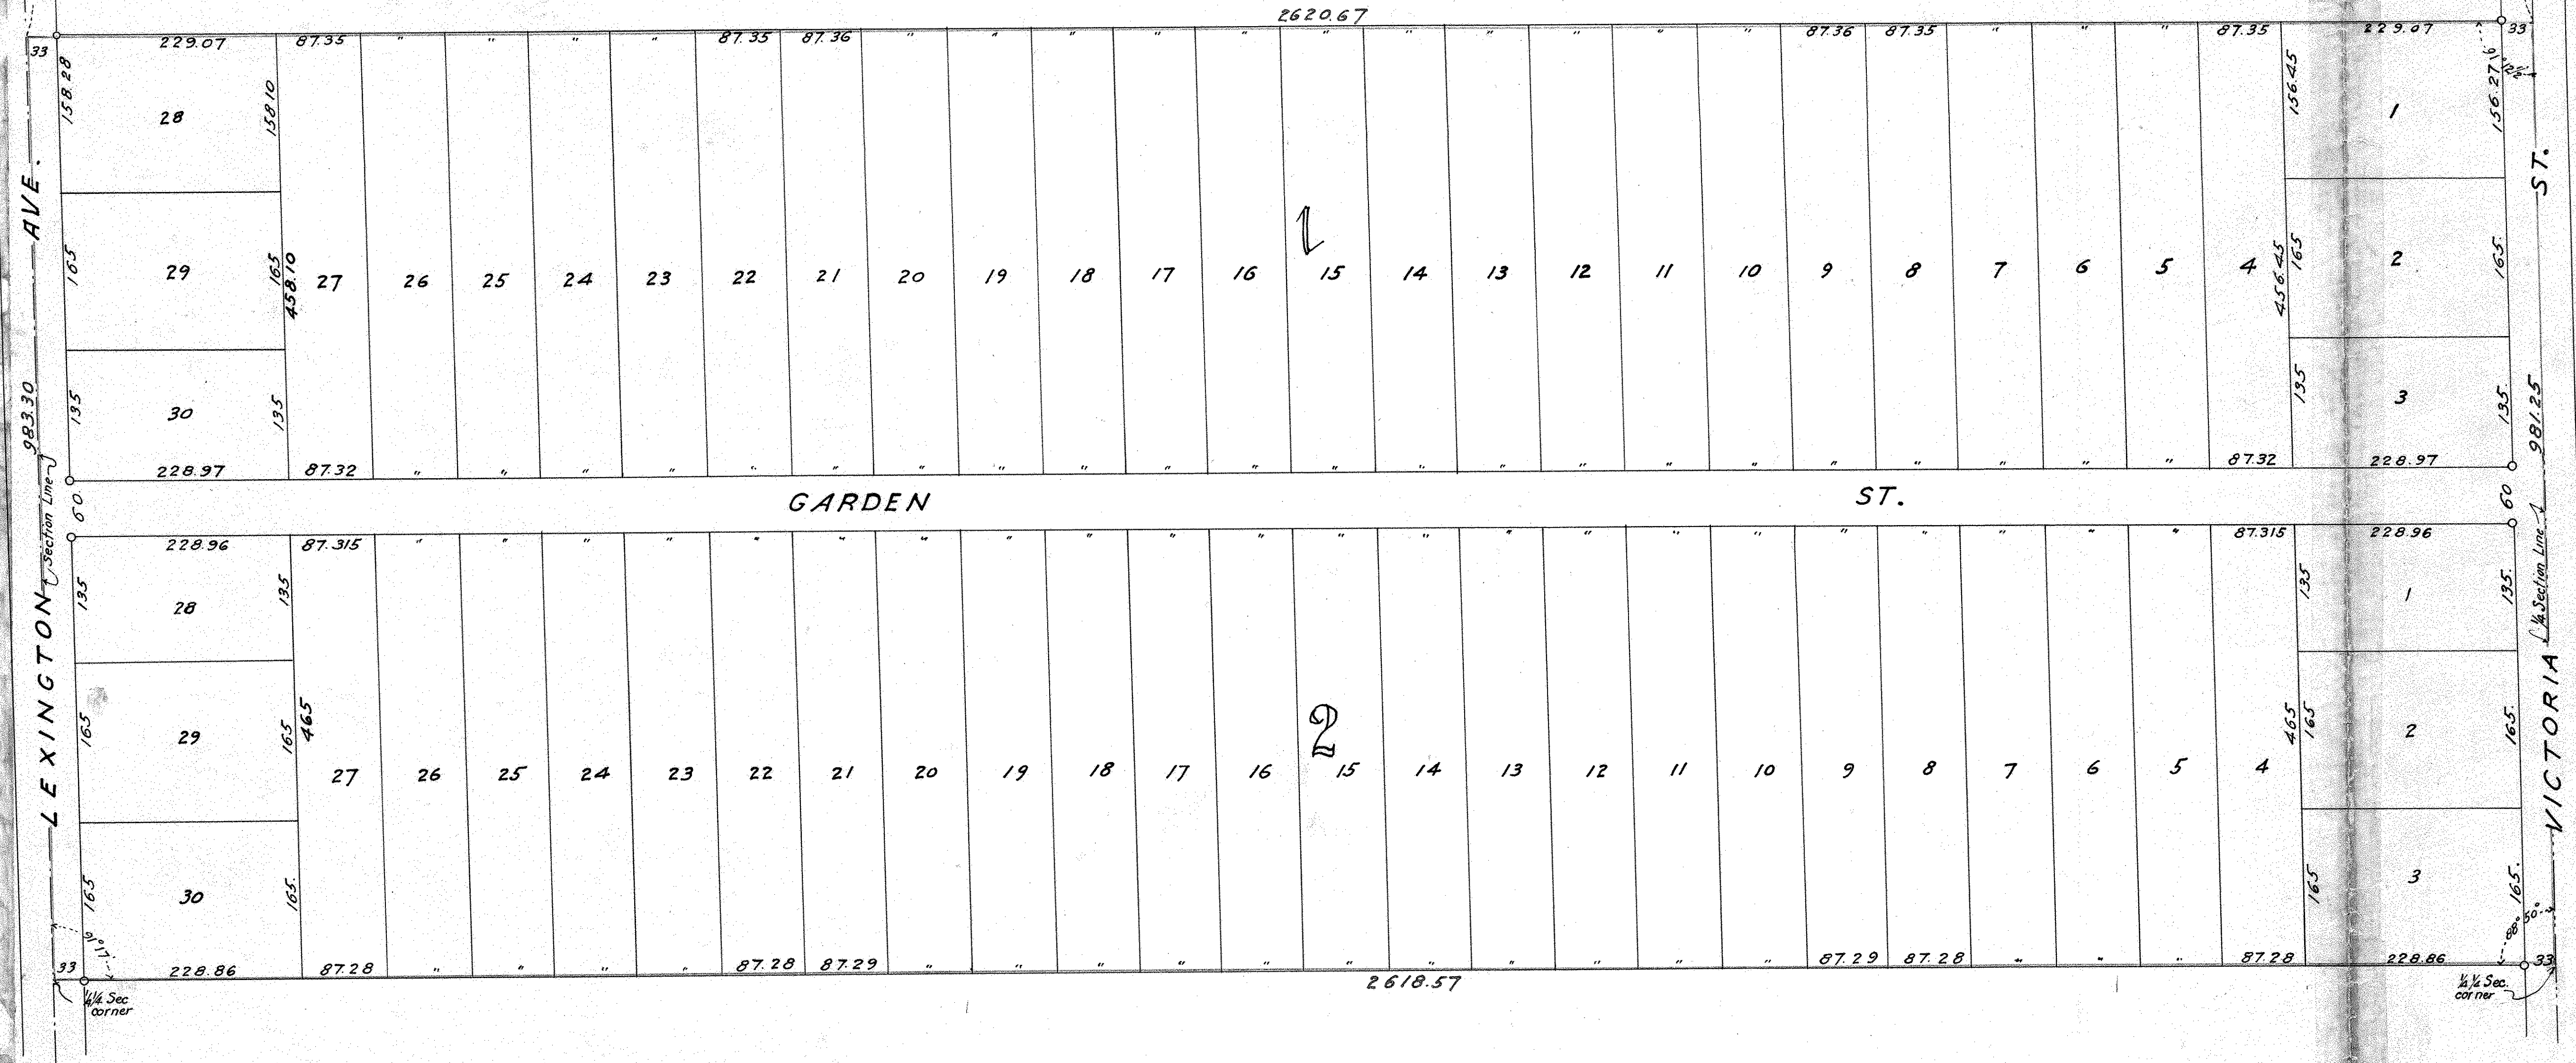

I hereby certify to having surveyed and platted the property described on this map as Frankson's Garden Plateau, and have placed irons at the corners as hereon indicated and the same is correct.

Jens Pedersen
Surveyor.

This is to certify that Thomas Frankson and Hannah Frankson his wife, proprietors of the North 1/2 of the Northwest 1/4 of Section 14, Town 29, Range 23, excepting the North twenty Rods thereof, have caused the same to be surveyed and platted and hereafter known as Frankson's Garden Plateau, as shown by this plat and hereby dedicate to the public and for public use forever, all the streets avenues and alleys as herein indicated.

Witness our hands and seals this 10th day of November 1922.

In presence of
Hilga Swenson }
Francis Larlock } *Thomas Frankson*
Hannah Frankson

Accepted and approved, this 2^d day of December A. D. 1922.

George S. Johnson
Francis Larlock } Plat.
J. J. Peterson } Commissioners
 Commissioner of Public Works.

State of Minnesota }
 County of Ramsey } On this 27th day of November A.D. 1922, personally appeared before the undersigned Jens Pedersen, to me well known and acknowledged that he executed the foregoing certificate as his own free act and deed.

F. L. Brown
 Notary Public, Ramsey Co. Minn.
 My Commission expires, 5/11/1923

State of Minnesota }
 County of Ramsey } On this 10th day of November A.D. 1922, personally came before me the undersigned, Thomas Frankson and Hannah Frankson, his wife, to me well known and they acknowledged that they executed the foregoing certificate as their own free act and deed.

Francis Larlock
 Notary Public, Ramsey Co. Minn.
 My Commission expires May 6th 1928

Accepted by the Board of County Commissioners for the County of Ramsey, State of Minnesota, on the 4th day of December A.D. 1922.

Geo. J. Sims
 County Auditor.

Recorded Dec-12-22

Torrens # 56772

W. R. R. Godfrey
 County Surveyor
 Dec 2nd 1922