

PLONDKE'S REAR.

Scale 30 Feet per inch
o Indicates iron.

Jens Pedersen Surveyor.


I, hereby certify to having surveyed and platted the property described on this map as, Plondke's Rear, and have placed irons at the corners as hereon indicated, and the same is correct.
Jens Pedersen
Surveyor.

State of Minnesota }
County of Ramsey } On this 12th day of DECEMBER A.D. 1922
personally appeared before the undersigned, Jens Pedersen, to me well known and acknowledged that he executed the foregoing certificate as his own free act and deed.
F. J. Brown
Notary Public, Ramsey Co., Minn.
My Commission expires, 5/11/1923.

This is to certify that Frederick J. Plondke, unmarried, proprietor of Lots one (1) two (2) three (3) four (4) five (5) six (6) and seven (7) of Block two (2) Oak Knoll, St. Paul Minn., has caused the same to be surveyed and platted and hereafter known as, Plondke's Rear, as shown by this plat and hereby dedicates to the public and for public use forever, all the avenues and alleys as herein indicated.
Witness my hand and seal this 12th day of Dec. 1922.
In presence of
Madeline Bruckman } Frederick J. Plondke
Sam E. Wilson }

State of Minnesota }
County of Ramsey } On this 12th day of Dec. A.D. 1922,
personally came before me the undersigned, Frederick J. Plondke, unmarried, to me well known and he acknowledged that he executed the foregoing certificate as his own free act and deed.
Sam E. Wilson
Notary Public, Ramsey Co., Minn.
My Commission expires, Oct 10, 1924.

Accepted and approved this 21st day of December A.D. 1922.
George W. Johnson }
James Gordon } Plat
Charles H. Brown } Commissioners
H. J. Lister } Commissioner of Public Works.
Accepted by the Council, Dec 27th 1922
Approved, Dec 27th 1922
Harry Olson
City Clerk

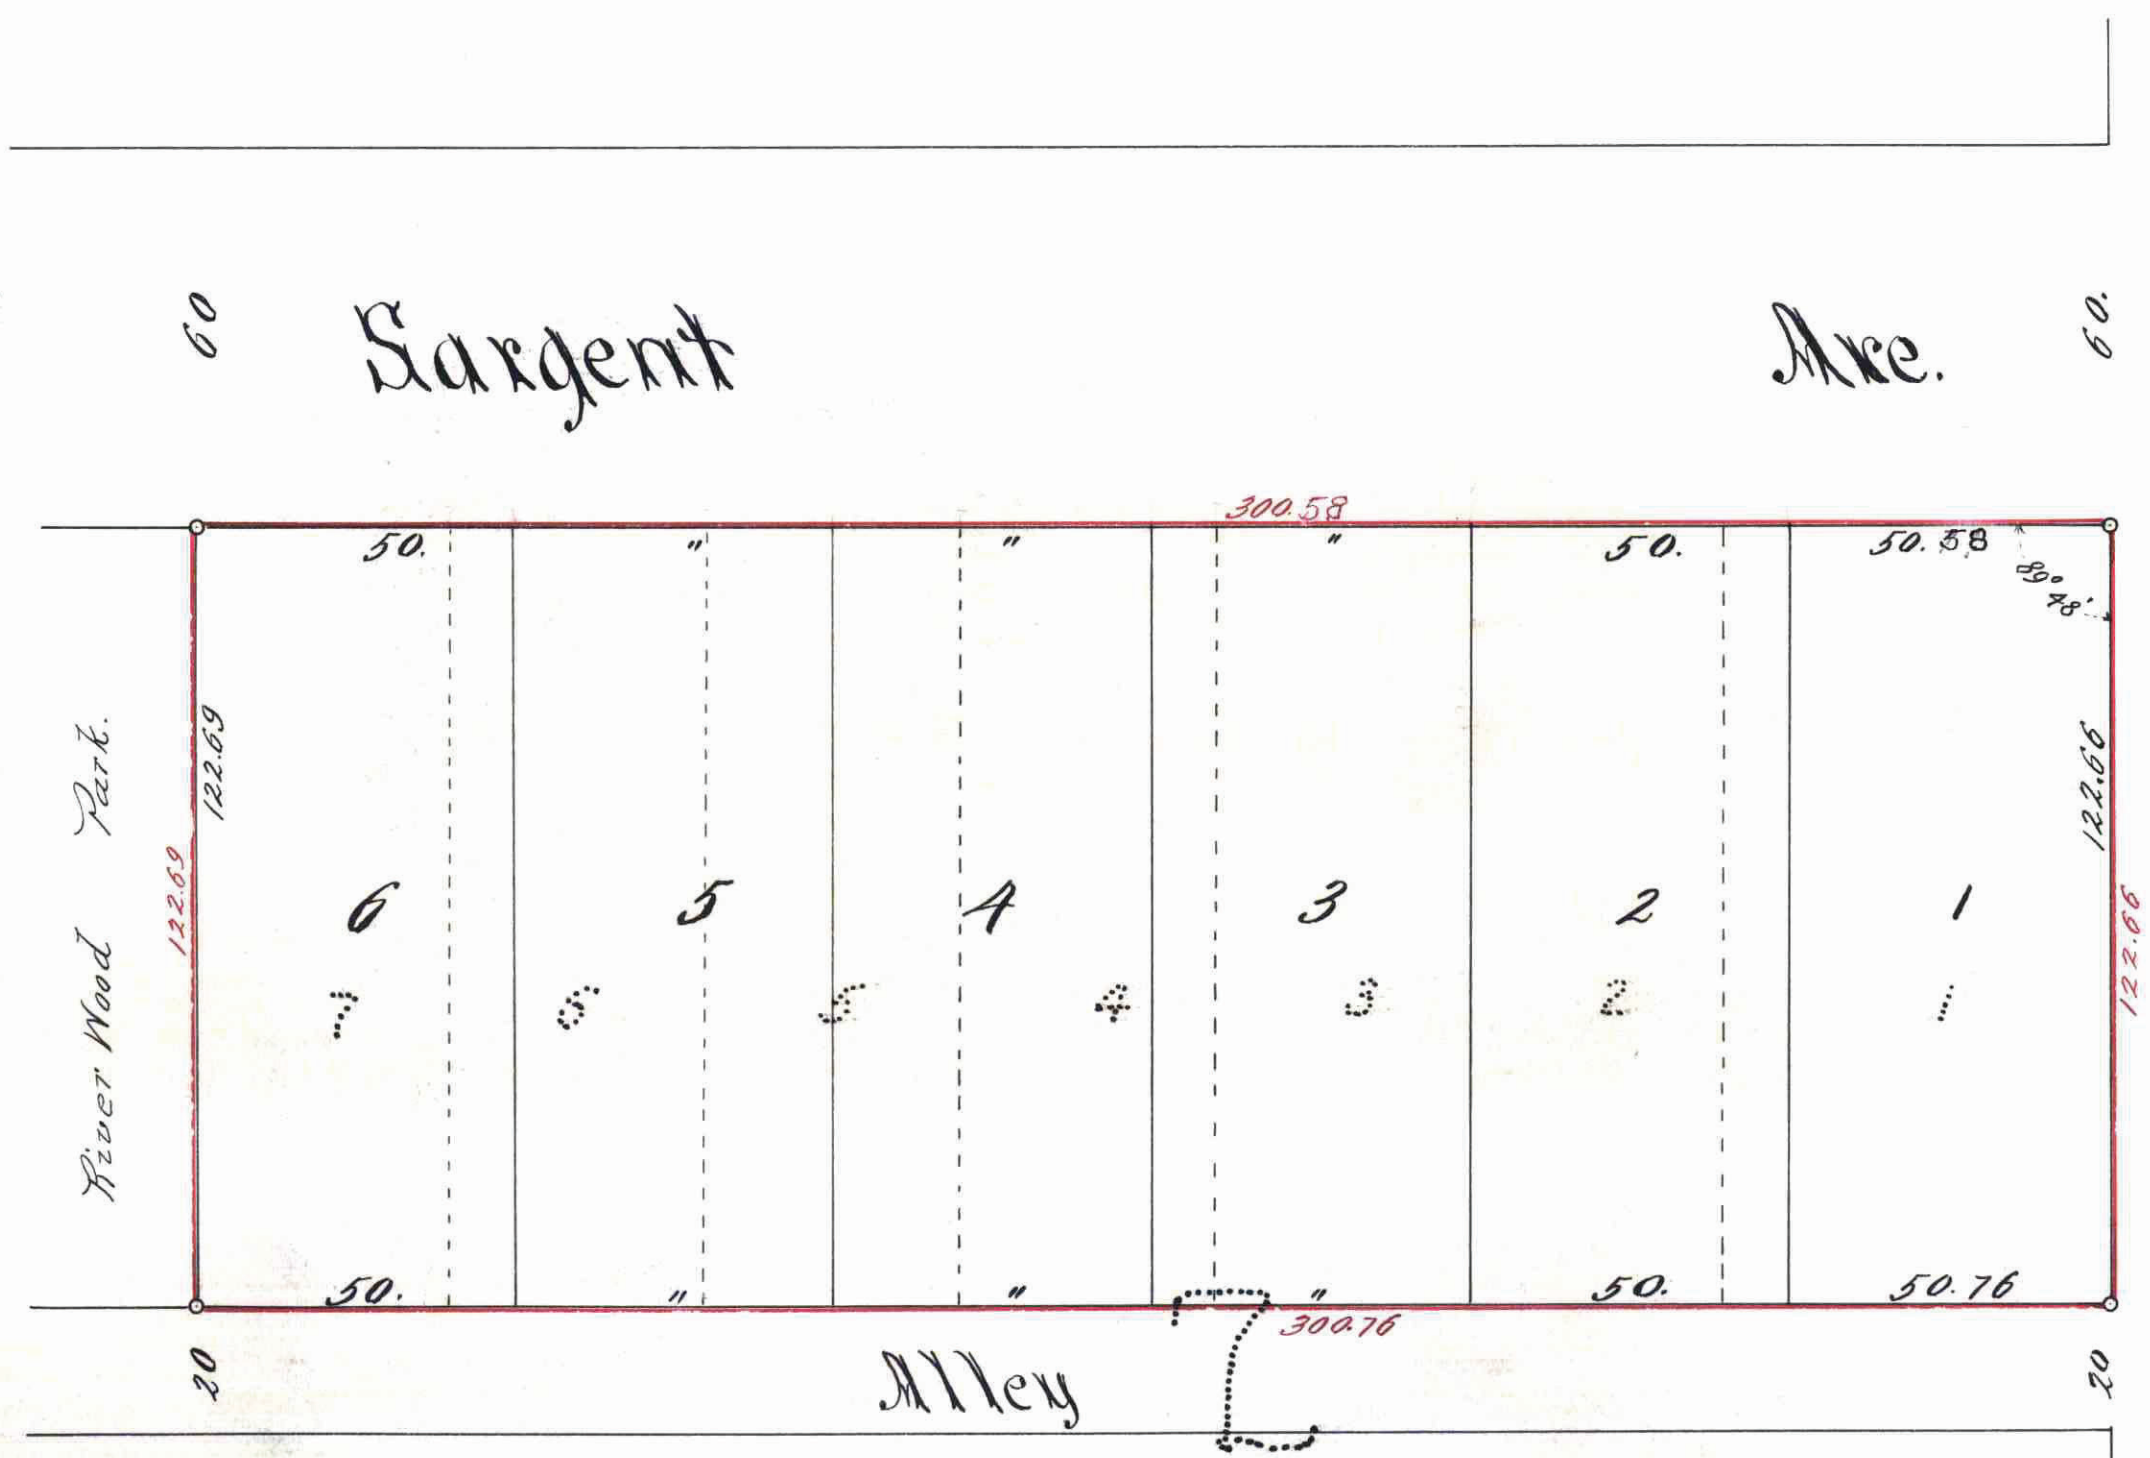

57243

This plat document is an UNOFFICIAL copy of a Subdivision Plat or Registered Land Survey and is made available for information purposes only.
To obtain an official copy please contact the Ramsey County Recorder's Office.



Installments of Assessments due on the within property to date are paid
DEC 27 1922
DEPARTMENT OF FINANCE
JAMES SCHNEIDER, Deputy, District Attorney
By Schneider

Taxes for the year of 1921 on the within PAID,
DEC 27 1922
ALBERT S. GRANE, Treasurer,
RAMSEY COUNTY, MINN.
By Grane

TAXES PAID AND TRANSFER ENTERED
DEC 27 1922
GEORGE W. JONES, Co. Assessor
By Jones

DOCUMENT NUMBER 57243
CERTIFICATE NUMBER 16764
BOOK 44 PAGE 241
STATE OF MINN.
COUNTY OF RAMSEY
This is to certify that the foregoing plat was filed with me on the 27th day of Dec. 1922
at St. Paul, Minn.
Jens Pedersen
Deputy.