

# SCHORR'S SECOND ADD.

Scale 40 Feet per inch  
o indicates iron

Jens Pedersen Surveyor

This plat document is an UNOFFICIAL copy of a Subdivision Plat or Registered Land Survey and is made available for information purposes only.  
To obtain an official copy please contact the Ramsey County Recorder's Office.



I hereby certify to having surveyed and platted the property described on this map as, Schorr's Second Add. and have placed irons at the corners as hereon indicated and the same is correct.

Jens Pedersen  
Surveyor



State of Minnesota }  
County of Ramsey } On this 2<sup>nd</sup> day of December, A.D. 1922, personally appeared before the undersigned, Jens Pedersen to me well known and acknowledged that he executed the foregoing certificate as his own free act and deed.

F. L. Brown  
Notary Public, Ramsey Co., Minn.  
My Commission expires, 5/11/1923.

This is to certify that Paul C. Schorr and Bertha C. Schorr, his wife proprietors of Lots one (1), three (3), four (4) and five (5) of Block thirty one (31) Suburban Hills Add except the North forty (40) feet of the East ninety (90) feet of said lot three (3) and except parts of said lots one (1), four (4) and five (5) taken for the opening of McLean Ave and Johnson Parkway, have caused the same to be surveyed and platted and hereafter known as, Schorr's Second Add, as shown by this plat and hereby dedicate to the public and for public use forever, all the streets, avenues, alleys and parkways as hereon indicated.

Witness our hands and seals this 2<sup>nd</sup> day of December, 1922.

In presence of  
Paul C. Schorr  
Bertha C. Schorr.

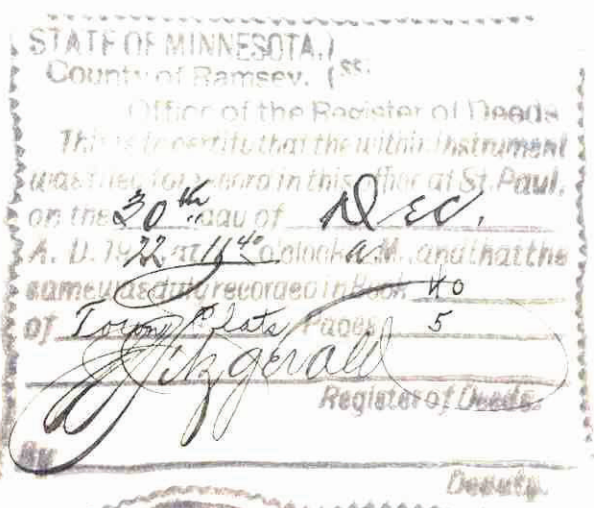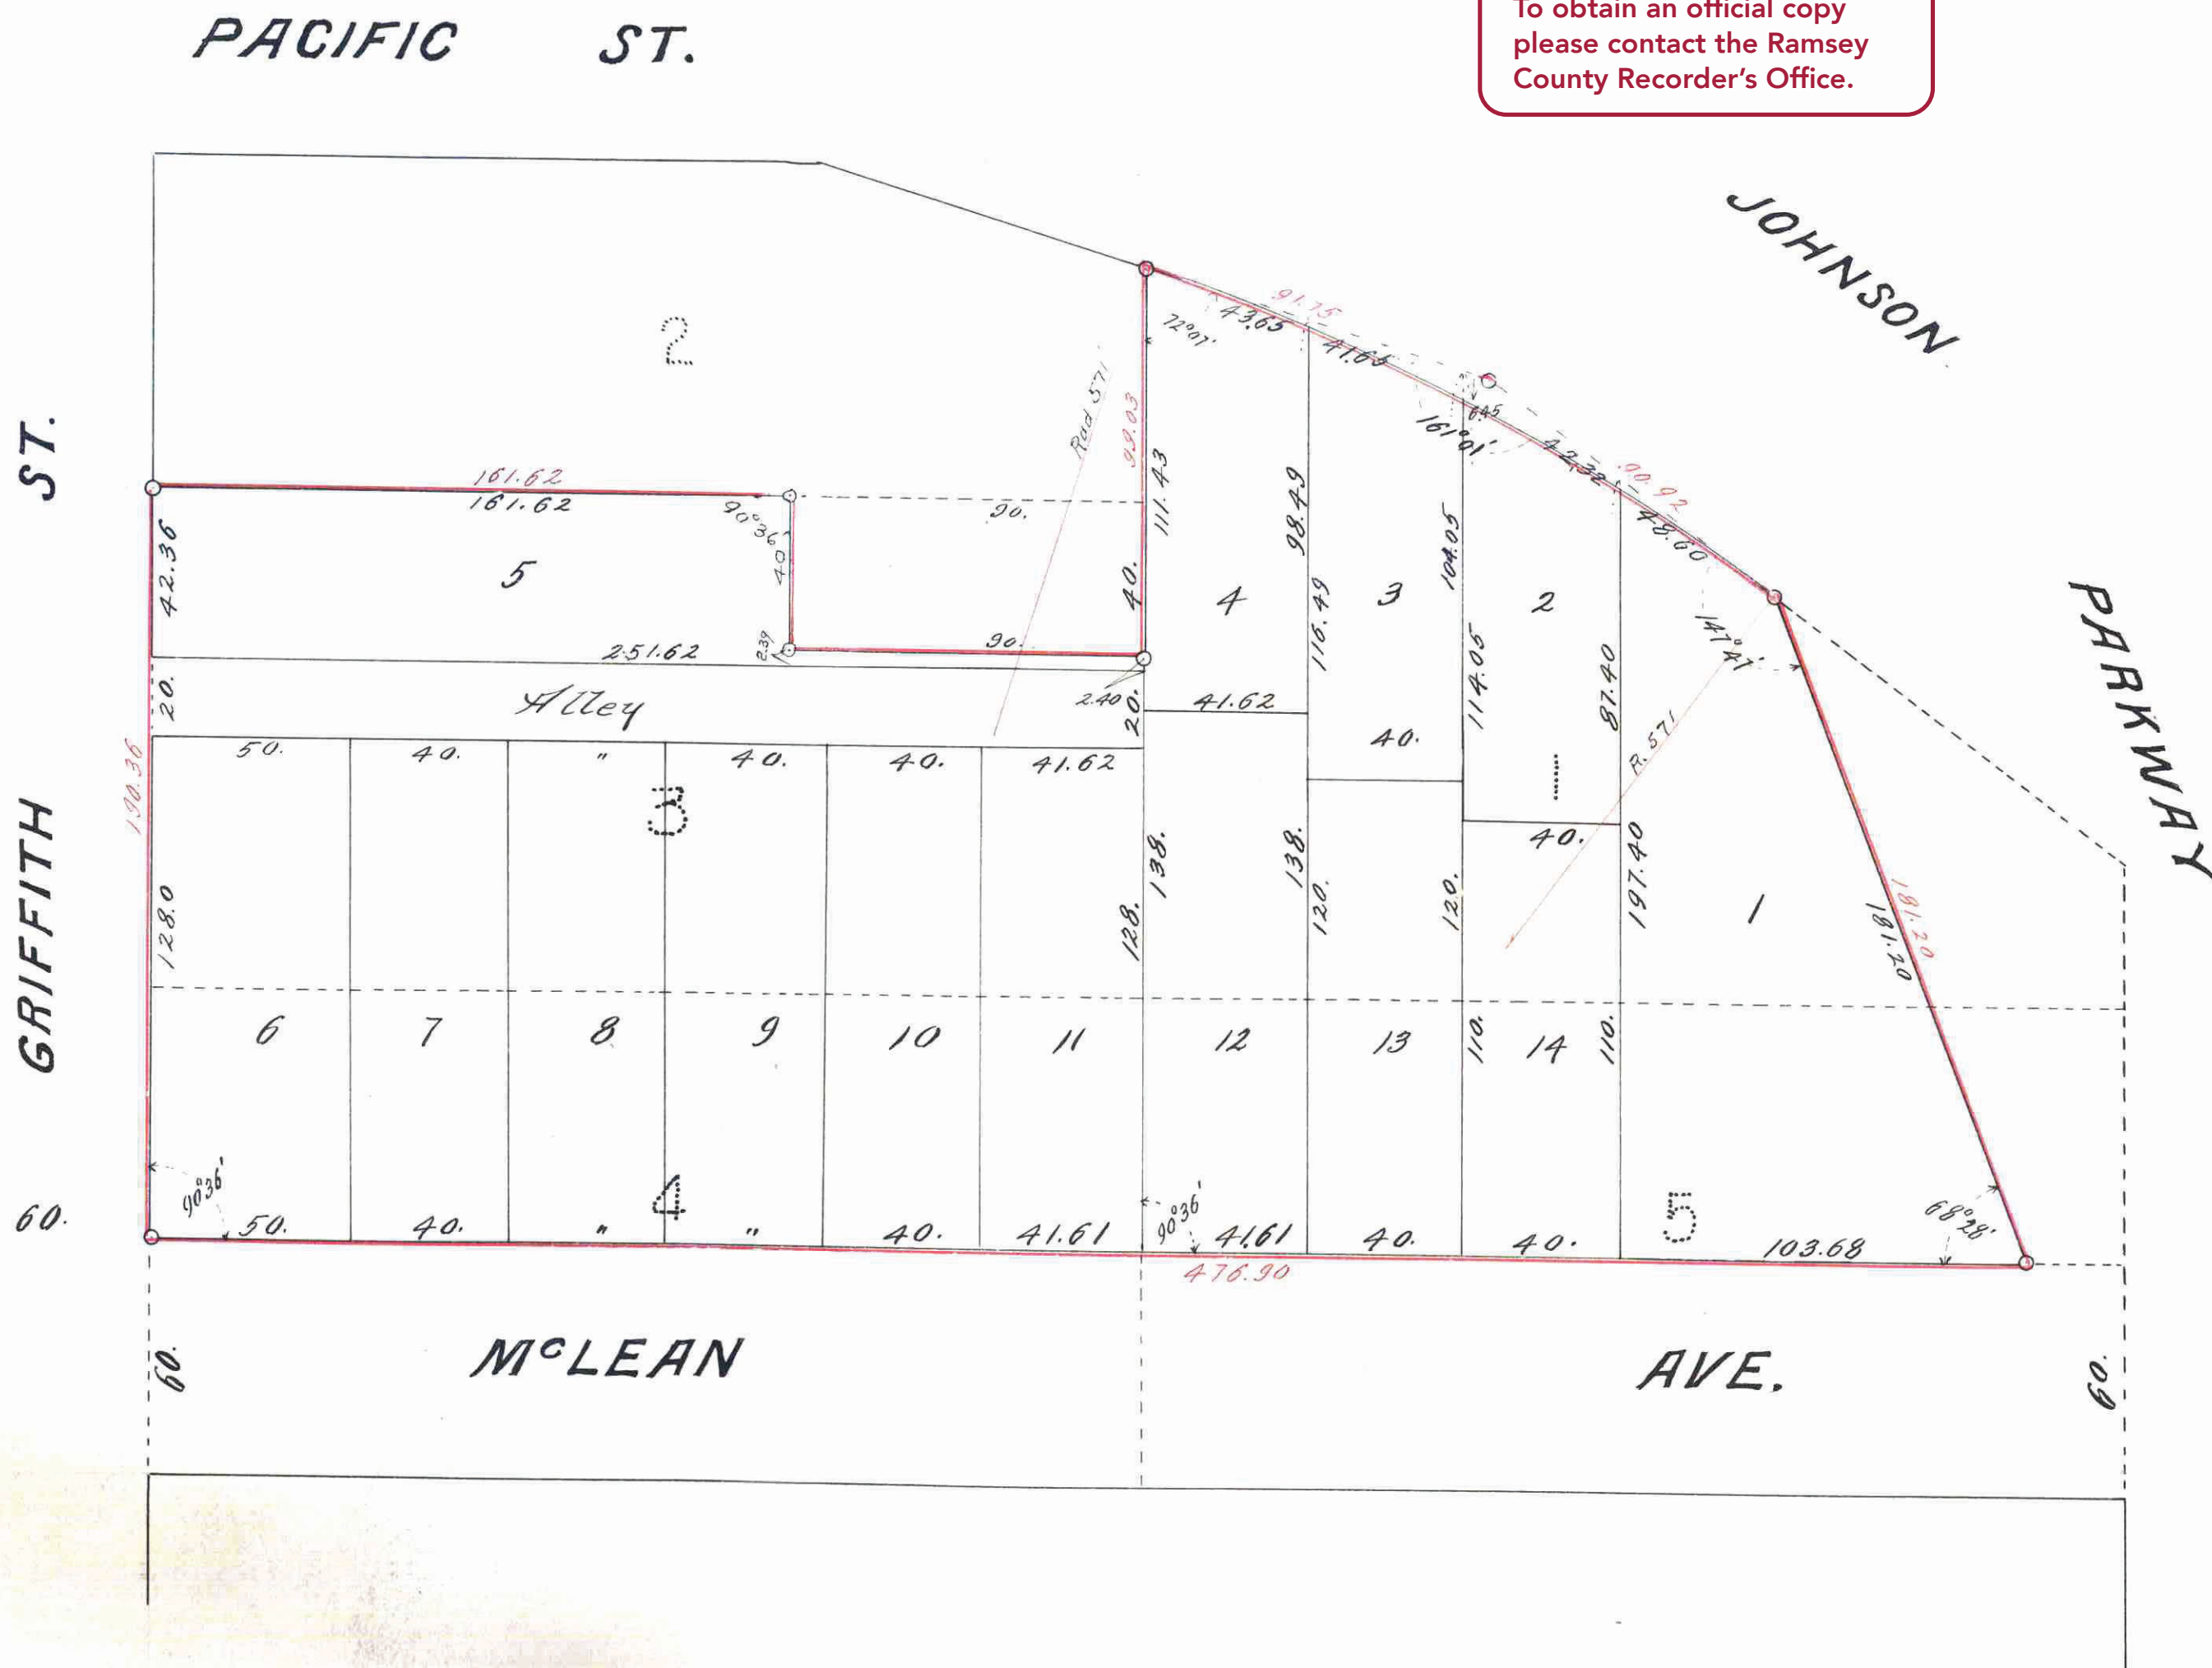

State of Minnesota }  
County of Ramsey } On this 30<sup>th</sup> day of December, A.D. 1922, personally came before me the undersigned, Paul C. Schorr and Bertha C. Schorr, his wife, to me well known and they acknowledged that they executed the foregoing certificate as their own free act and deed.

Notary Public, Ramsey Co., Minn.  
My Commission expires, August 12, 1928.

Accepted and approved this 30<sup>th</sup> day of December, A.D. 1922.

Commissioners of Public Works

Accepted by the Council, Dec 30<sup>th</sup> - 1922

Approved, City Clerk

625267