

# Stems for the Homeless


Know all men by these presents that I Henry W. Kenty of St. Paul in the County of Ramsey and Territory of Minnesota, did on the 28<sup>th</sup> day of November AD 1854 duly authorize and direct W. F. Duffy (Surveyor) who signs the within plat, to survey and plat stems for the Homeless in the County of Ramsey in said Territory. And I do hereby release all my right, title, interest and claim in and to the street or cottage Avenue as laid out on the within plat and give the stems for Public use.

Witness my hand and seal at the City of Saint Paul  
 November 29, 1854. Henry W. Kenty  
 Witness, W. F. Duffy  
 James Sharkey

Territory of Minnesota  
 Ramsey County SS.  
 Be it known that on this 29<sup>th</sup> day of November AD 1854, before the undersigned personally came Henry W. Kenty whose signature appears to the above instrument of writing and who is personally known to me and he acknowledged that he signed the same freely and voluntarily for the uses and purposes therein expressed.

James Sharkey  
 Notary Public  
 Minnesota Territory

Note  
 All lots are 264 by 620 Feet. The Street is 80 Feet wide. Each lot contains 3.75<sup>15</sup> or about 3<sup>3</sup>/<sub>4</sub> acres.

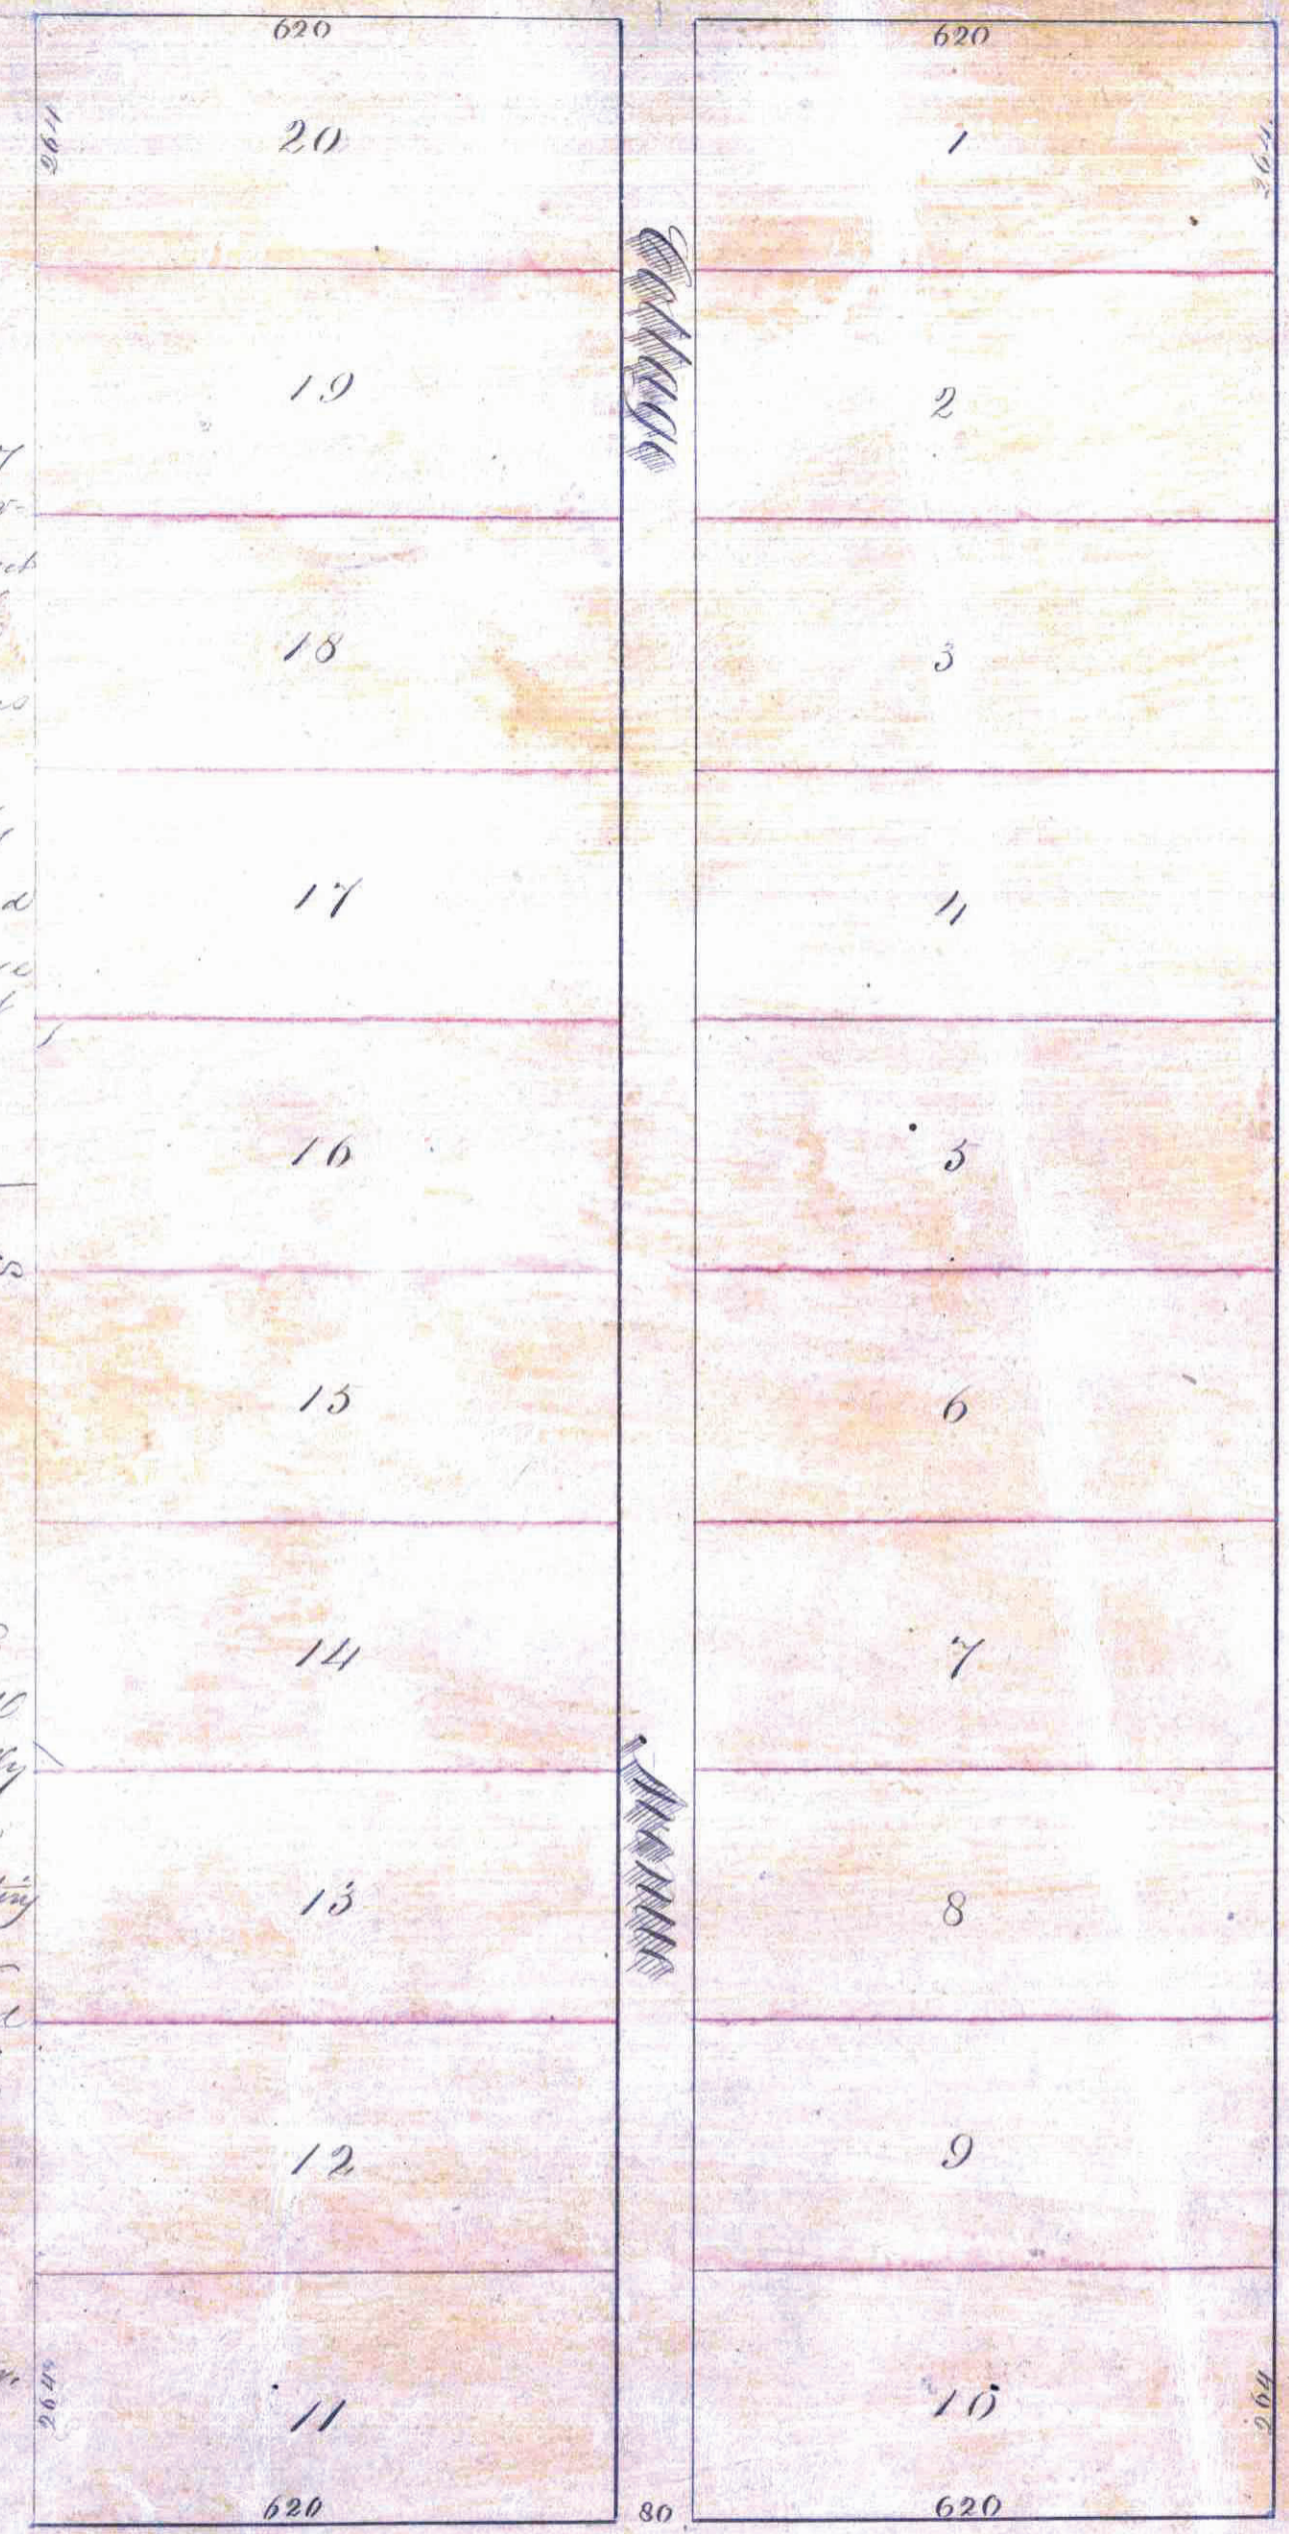

I do hereby certify, that this is a correct plat of "Stems for the Homeless" being in the North half of the North West quarter of Section No 34, Township 29 North of Range 22 West, as surveyed by me the 29<sup>th</sup> day of November 1854. W. F. Duffy, Surveyor

This plat document is an UNOFFICIAL copy of a Subdivision Plat or Registered Land Survey and is made available for information purposes only.

To obtain an official copy please contact the Ramsey County Recorder's Office.

