

STATE OF MINNESOTA
 County of Ramsey
 Office of the Register of Deeds
 This is to certify that the within instrument was filed and recorded in my office at St. Paul on the 17th day of June A. D. 1923 at 11 o'clock A. M. and that the same was duly recorded in Book 2 of Subdivisions pages 17

By *F. J. Armstrong*
 Register of Deeds.
 Deputy

This plat document is an UNOFFICIAL copy of a Subdivision Plat or Registered Land Survey and is made available for information purposes only.


To obtain an official copy please contact the Ramsey County Recorder's Office.

KEOUGH BROS.

Plat 1.

F. J. Armstrong Surveyor.

o Indicates iron
 Scale 40 Feet per inch.

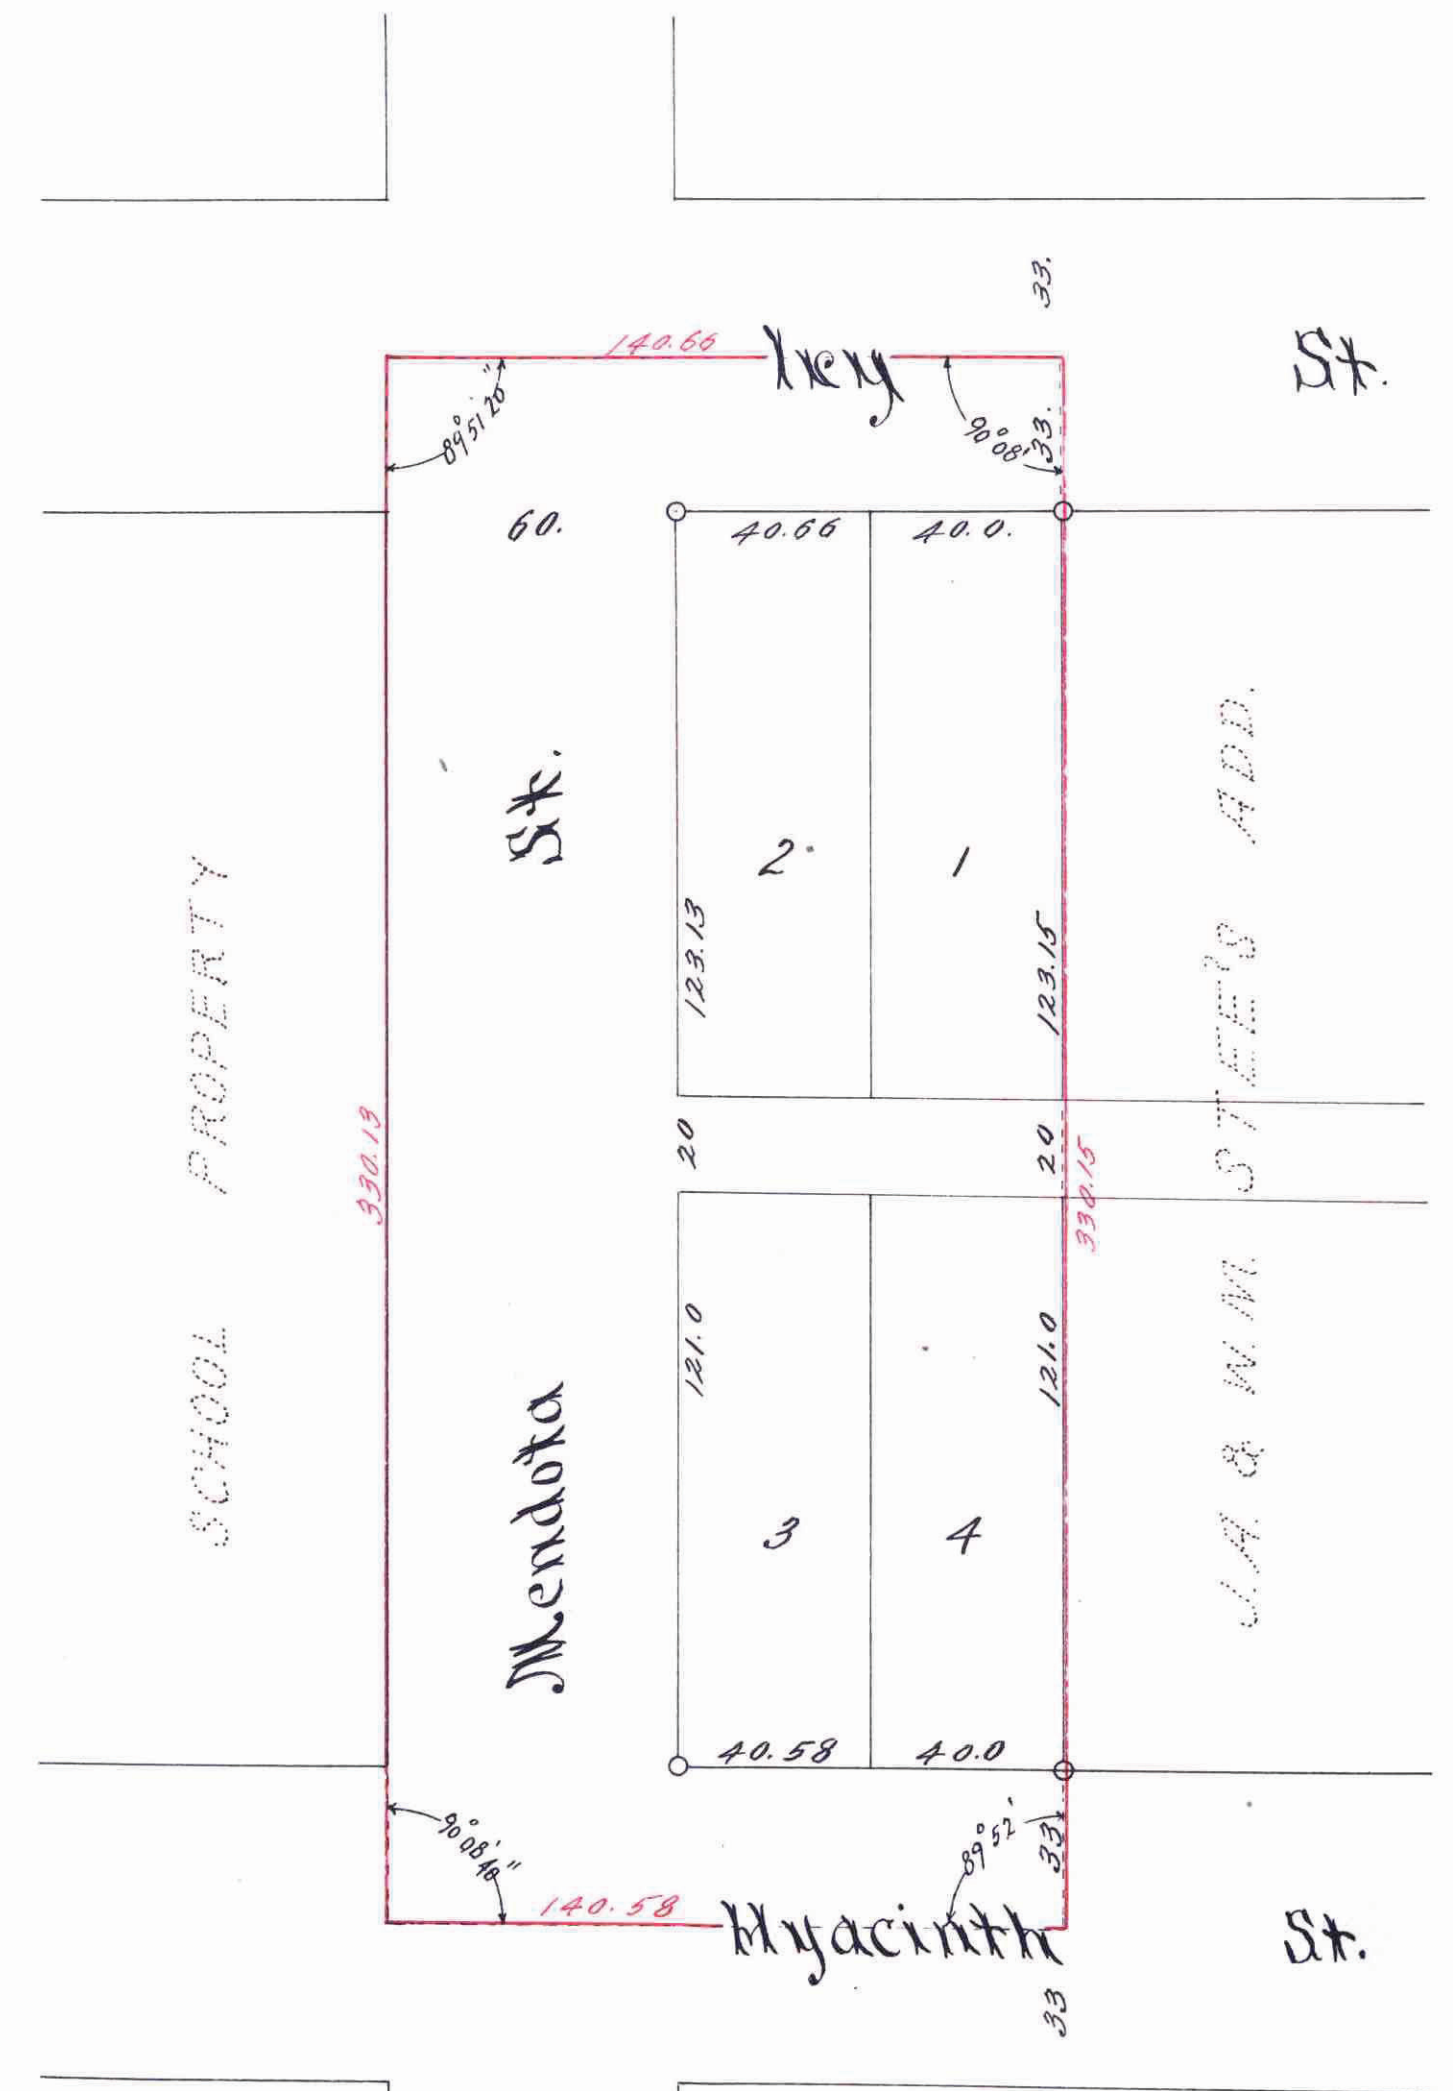

I hereby certify to having surveyed and platted the property described on this map as, Keough Bros. Plat 1, and have placed irons at the corners as hereon indicated and the same is correct.

F. J. Armstrong
 Surveyor.

State of Minnesota } On this 22nd day of
 County of Ramsey } July A. D. 1923
 personally appeared before the undersigned F. J. Armstrong, to me well known and acknowledged that he executed the foregoing certificate as his own free act and deed.

F. J. Armstrong
 Notary Public, Ramsey Co., Minn.
 My Commission expires, Oct 12, 1923

This is to certify that Thomas Keough and Annie Keough his wife, proprietors of The West 769²⁰ feet of the North one half of North one half of Southwest quarter of Southwest quarter of Section 21, Town 29 Range 22, except part conveyed to the City for school purposes as recorded on the 16th day of July 1921 in Book 707 of deeds page 65, have caused the same to be surveyed and platted and hereafter known as, Keough Bros Plat 1 as shown by this plat and hereby dedicate to the public and for public use forever all the streets, avenues and alleys as herein indicated.

Witness our hands and seals this 31st day of May 1923.

In presence of
W. C. Magee
John C. Conway

Thomas Keough
Annie Keough

State of Minnesota } On this 31st day of May A. D. 1923
 County of Ramsey } personally came before me the undersigned Thomas Keough and Annie Keough, his wife, to me well known, and they acknowledged that they executed the foregoing certificate as their own free act and deed.

John C. Conway
 Notary Public, Ramsey Co., Minn.
 My Commission expires, May 31, 1925

Accepted and approved this 6th day of June A. D. 1923

John C. Conway
Charles E. Brown
James J. Brown
 Commissioners
 Commissioner of Public Works.

Accepted by the Council June 8th, 1923
 Approved, June 8th, 1923
Henry Olson
 City Clerk.

Schneider

Mesmer

James J. Brown