


SHADOW FALLS OUTLOOK

SCALE 30' TO 1"

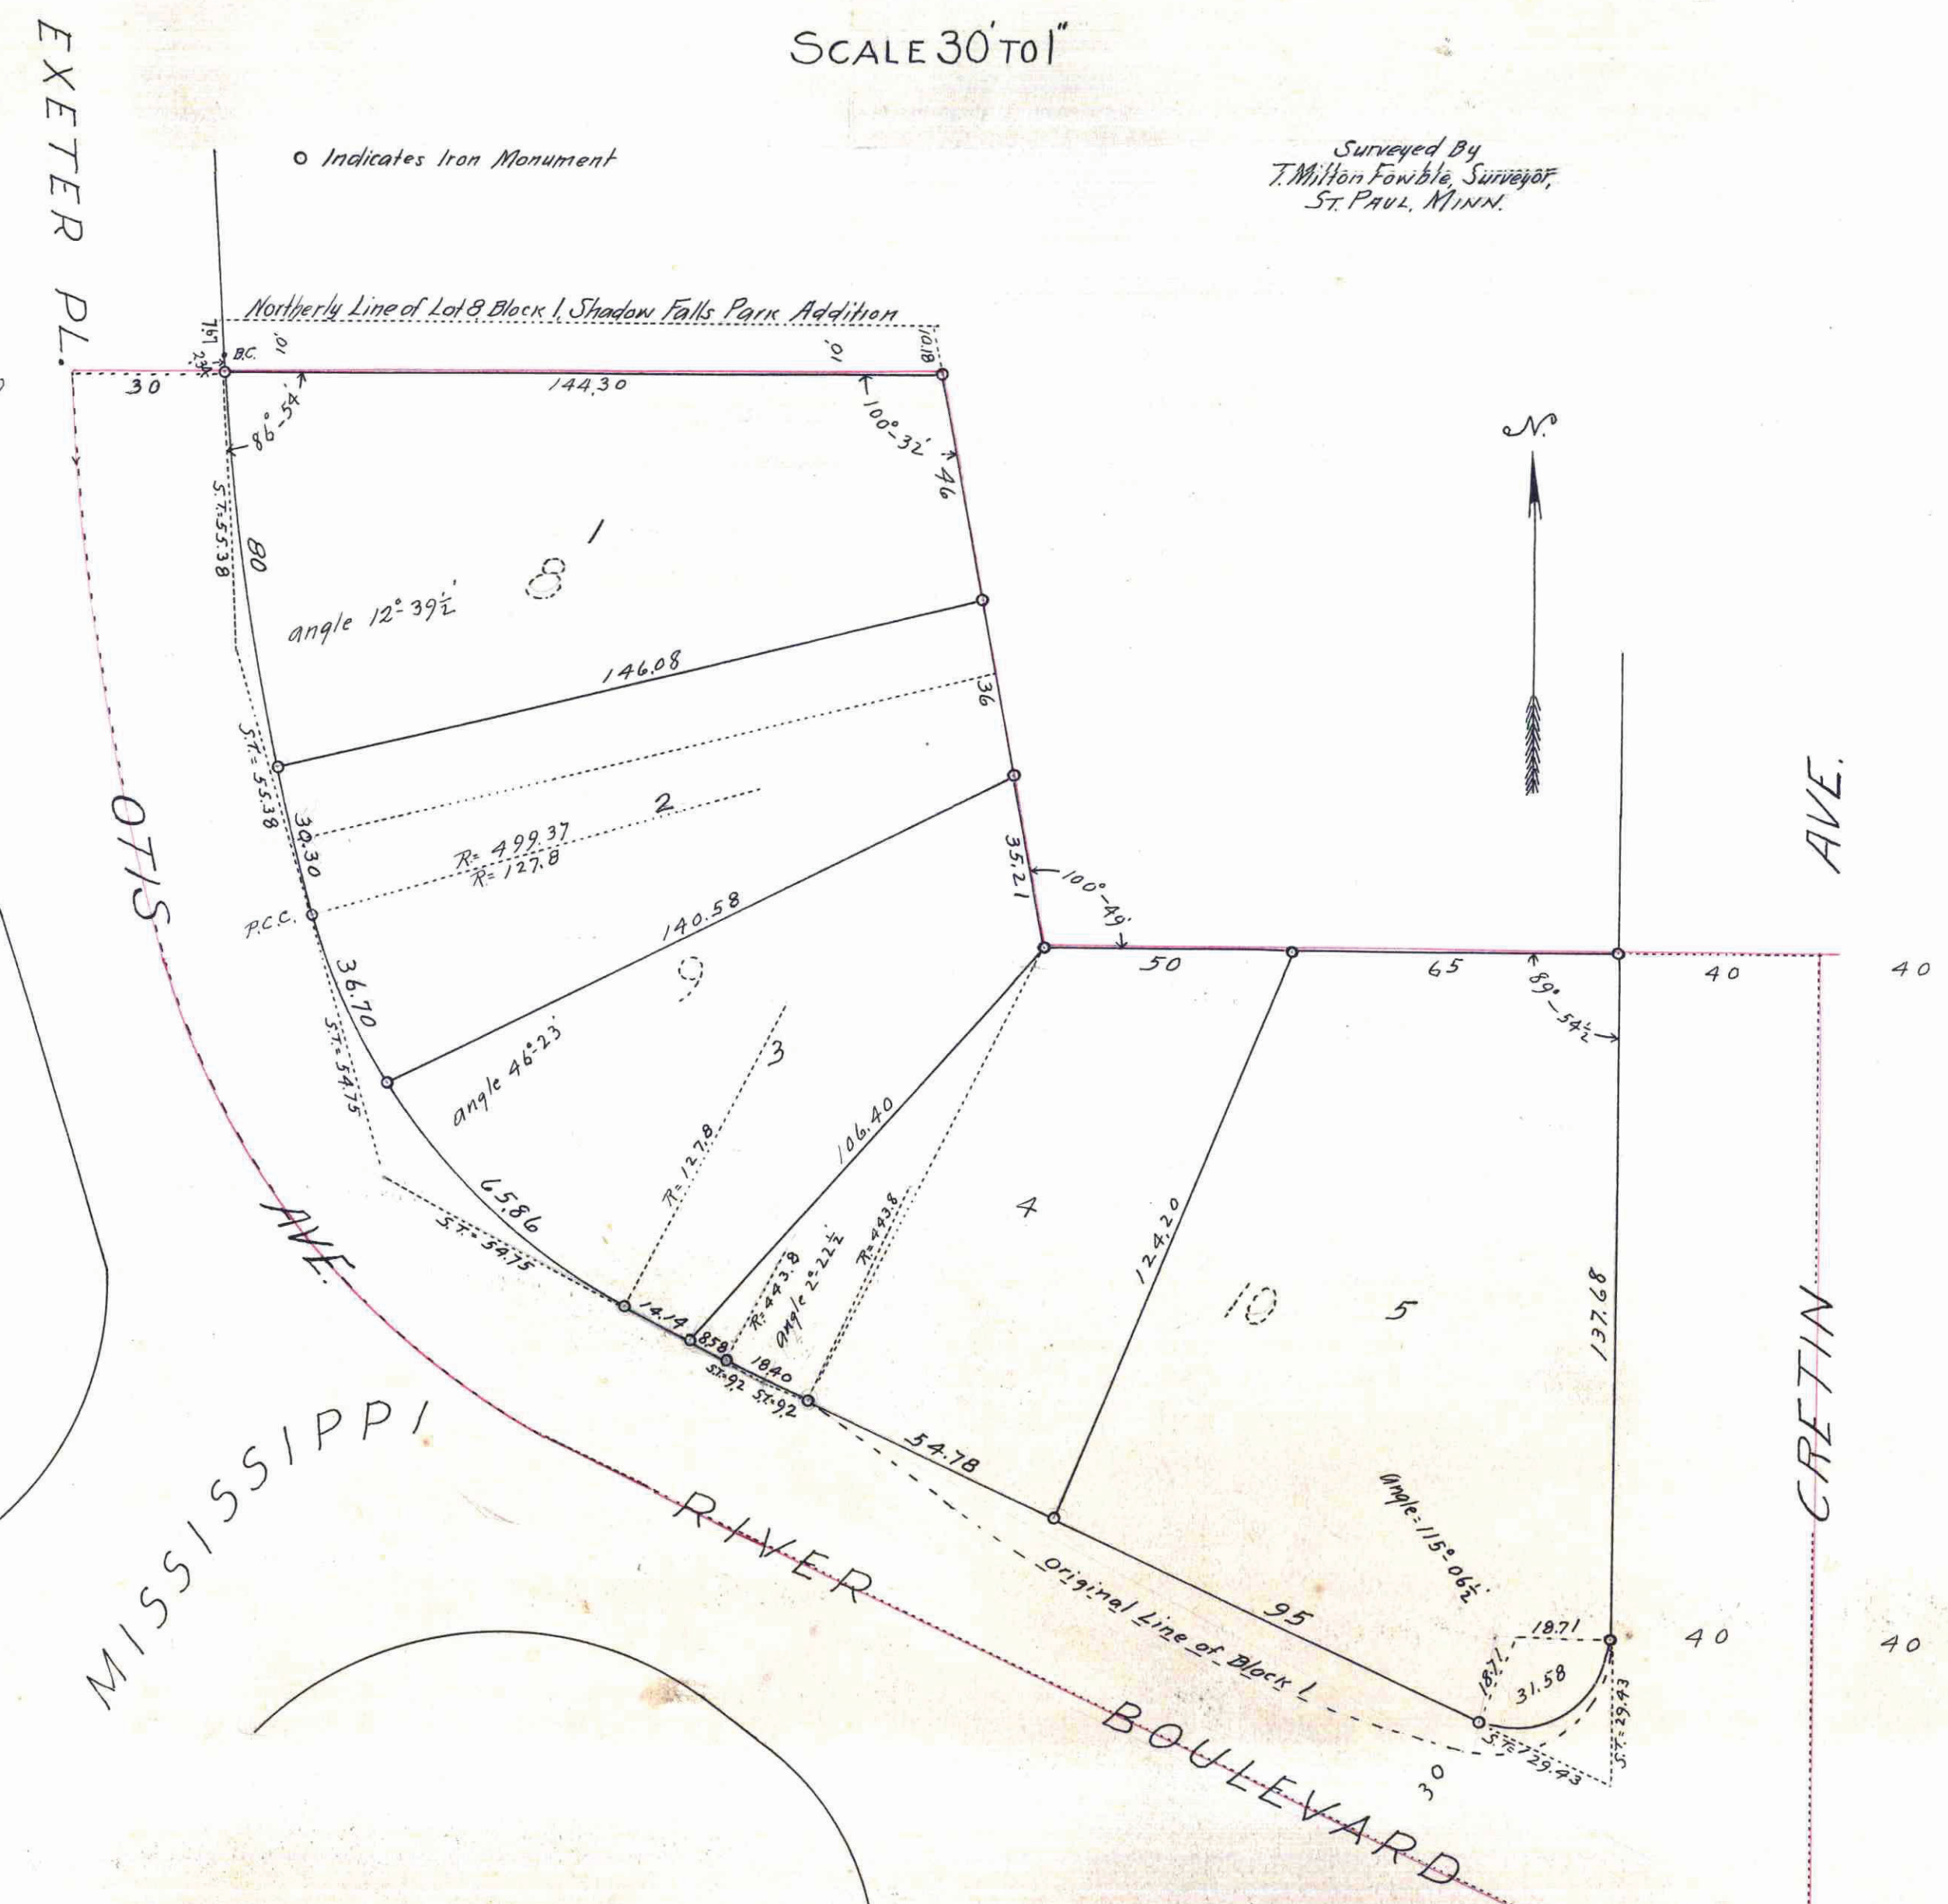

Surveyed By
 T. Milton Fowble, Surveyor
 ST. PAUL, MINN.

I, T. Milton Fowble, hereby certify to having surveyed and platted the property described on this plat as SHADOW FALLS OUTLOOK and have placed iron monuments as hereon indicated and the same is correct.
 There is no low or wet ground on this property nor any travelled roads or thoroughfares on or across same except as hereon shown.

T. Milton Fowble
 Surveyor

State of Minnesota }
 County of Ramsey } ss On this 14th day of June
 A.D. 1923 before me personally appeared
 T. Milton Fowble, to me known to be the person who
 executed the foregoing certificate and
 acknowledged that he executed the same
 as his free act and deed.

Harry S. Locke
 Notary Public, Ramsey County, Minnesota
 My Commission expires 16-16-1927.

This is to certify that Katherine K. Meagher, and John B. Meagher, her husband owners of all of Lot 8 except the Northern 10 feet thereof, and Lots 9 and 10 all in Block 1, in Shadow Falls Park Addition to St. Paul, Minn. according to the recorded plat thereof on file and of record in the office of the Registrar of Deeds in and for the County of Ramsey and State of Minnesota, have caused the same to be surveyed and platted as shown by this plat and to be hereafter known as SHADOW FALLS OUTLOOK, and hereby dedicate to the public for public use forever all the Avenues, boulevards and places as hereon designated.

Witness our hands and Seals this 15th day of June A.D. 1923

In presence of
 Joseph O'Brien
 M. J. Wearn
 Katherine K. Meagher
 John B. Meagher

State of Minnesota }
 County of Ramsey } ss On this 15th day of June A.D. 1923 before me personally appeared
 Katherine K. Meagher and John B. Meagher, her husband to me known to be
 the persons who executed the foregoing certificate and did each acknowledge
 for herself and himself respectively, that they executed the same as their
 free act and deed

M. J. Wearn
 Notary Public, Ramsey County, Minnesota
 My Commission expires 4-23-27

Accepted and approved this 28th day
 of JUNE A.D. 1923

George H. Brewster
 Charles H. Bronson
 Justus Jordan
 J. J. [Signature]

Plat Commissioners
 Commissioner of Public Works

Accepted by the Council JUNE 28th A.D. 1923
 Approved JUNE 28th A.D. 1923

Henry Olson
 City Clerk

TAXES PAID
 AND TRANSFER ENTRIES

JUN 29 1923

GLENN L. RIES, Co. Auditor
 [Signature]

All Installments of Assessments due
 on the within property to date are paid

JUN 29 1923
 DEPARTMENT OF FINANCE
 JAMES J. STANLEY, COMPTROLLER
 [Signature]

DOCUMENT NUMBER 61266

CERTIFICATE NUMBER 13235-1
 BOOK 13 PAGE 247-6
 STAR OF MINNESOTA
 COUNTY OF RAMSEY
 OFFICE OF THE REGISTRAR OF TITLES
 There is hereby certified that the within instrument
 was filed in this office at St. Paul, on the
 30th day of June A.D. 1923
 at 10 o'clock [AM/PM]
 J. J. [Signature]
 Registrar of Titles
 [Signature]
 Deputy

This plat document
 is an UNOFFICIAL
 copy of a
 Subdivision Plat or
 Registered Land Survey
 and is made available for
 information purposes only.

To obtain an official copy
 please contact the Ramsey
 County Recorder's Office.

Taxes for the year 1923 on the
 lands described herein PAID.

JUN 29 1923
 ELSA M. QUINN, Treasurer
 Ramsey County, Minn.
 [Signature]

61266