


HOYTS SUBDIVISION
Morrison's Block of Hoyt's Add. to Saint - Paul.

By J. Greenway

TENTH ST.

JACKSON ST.

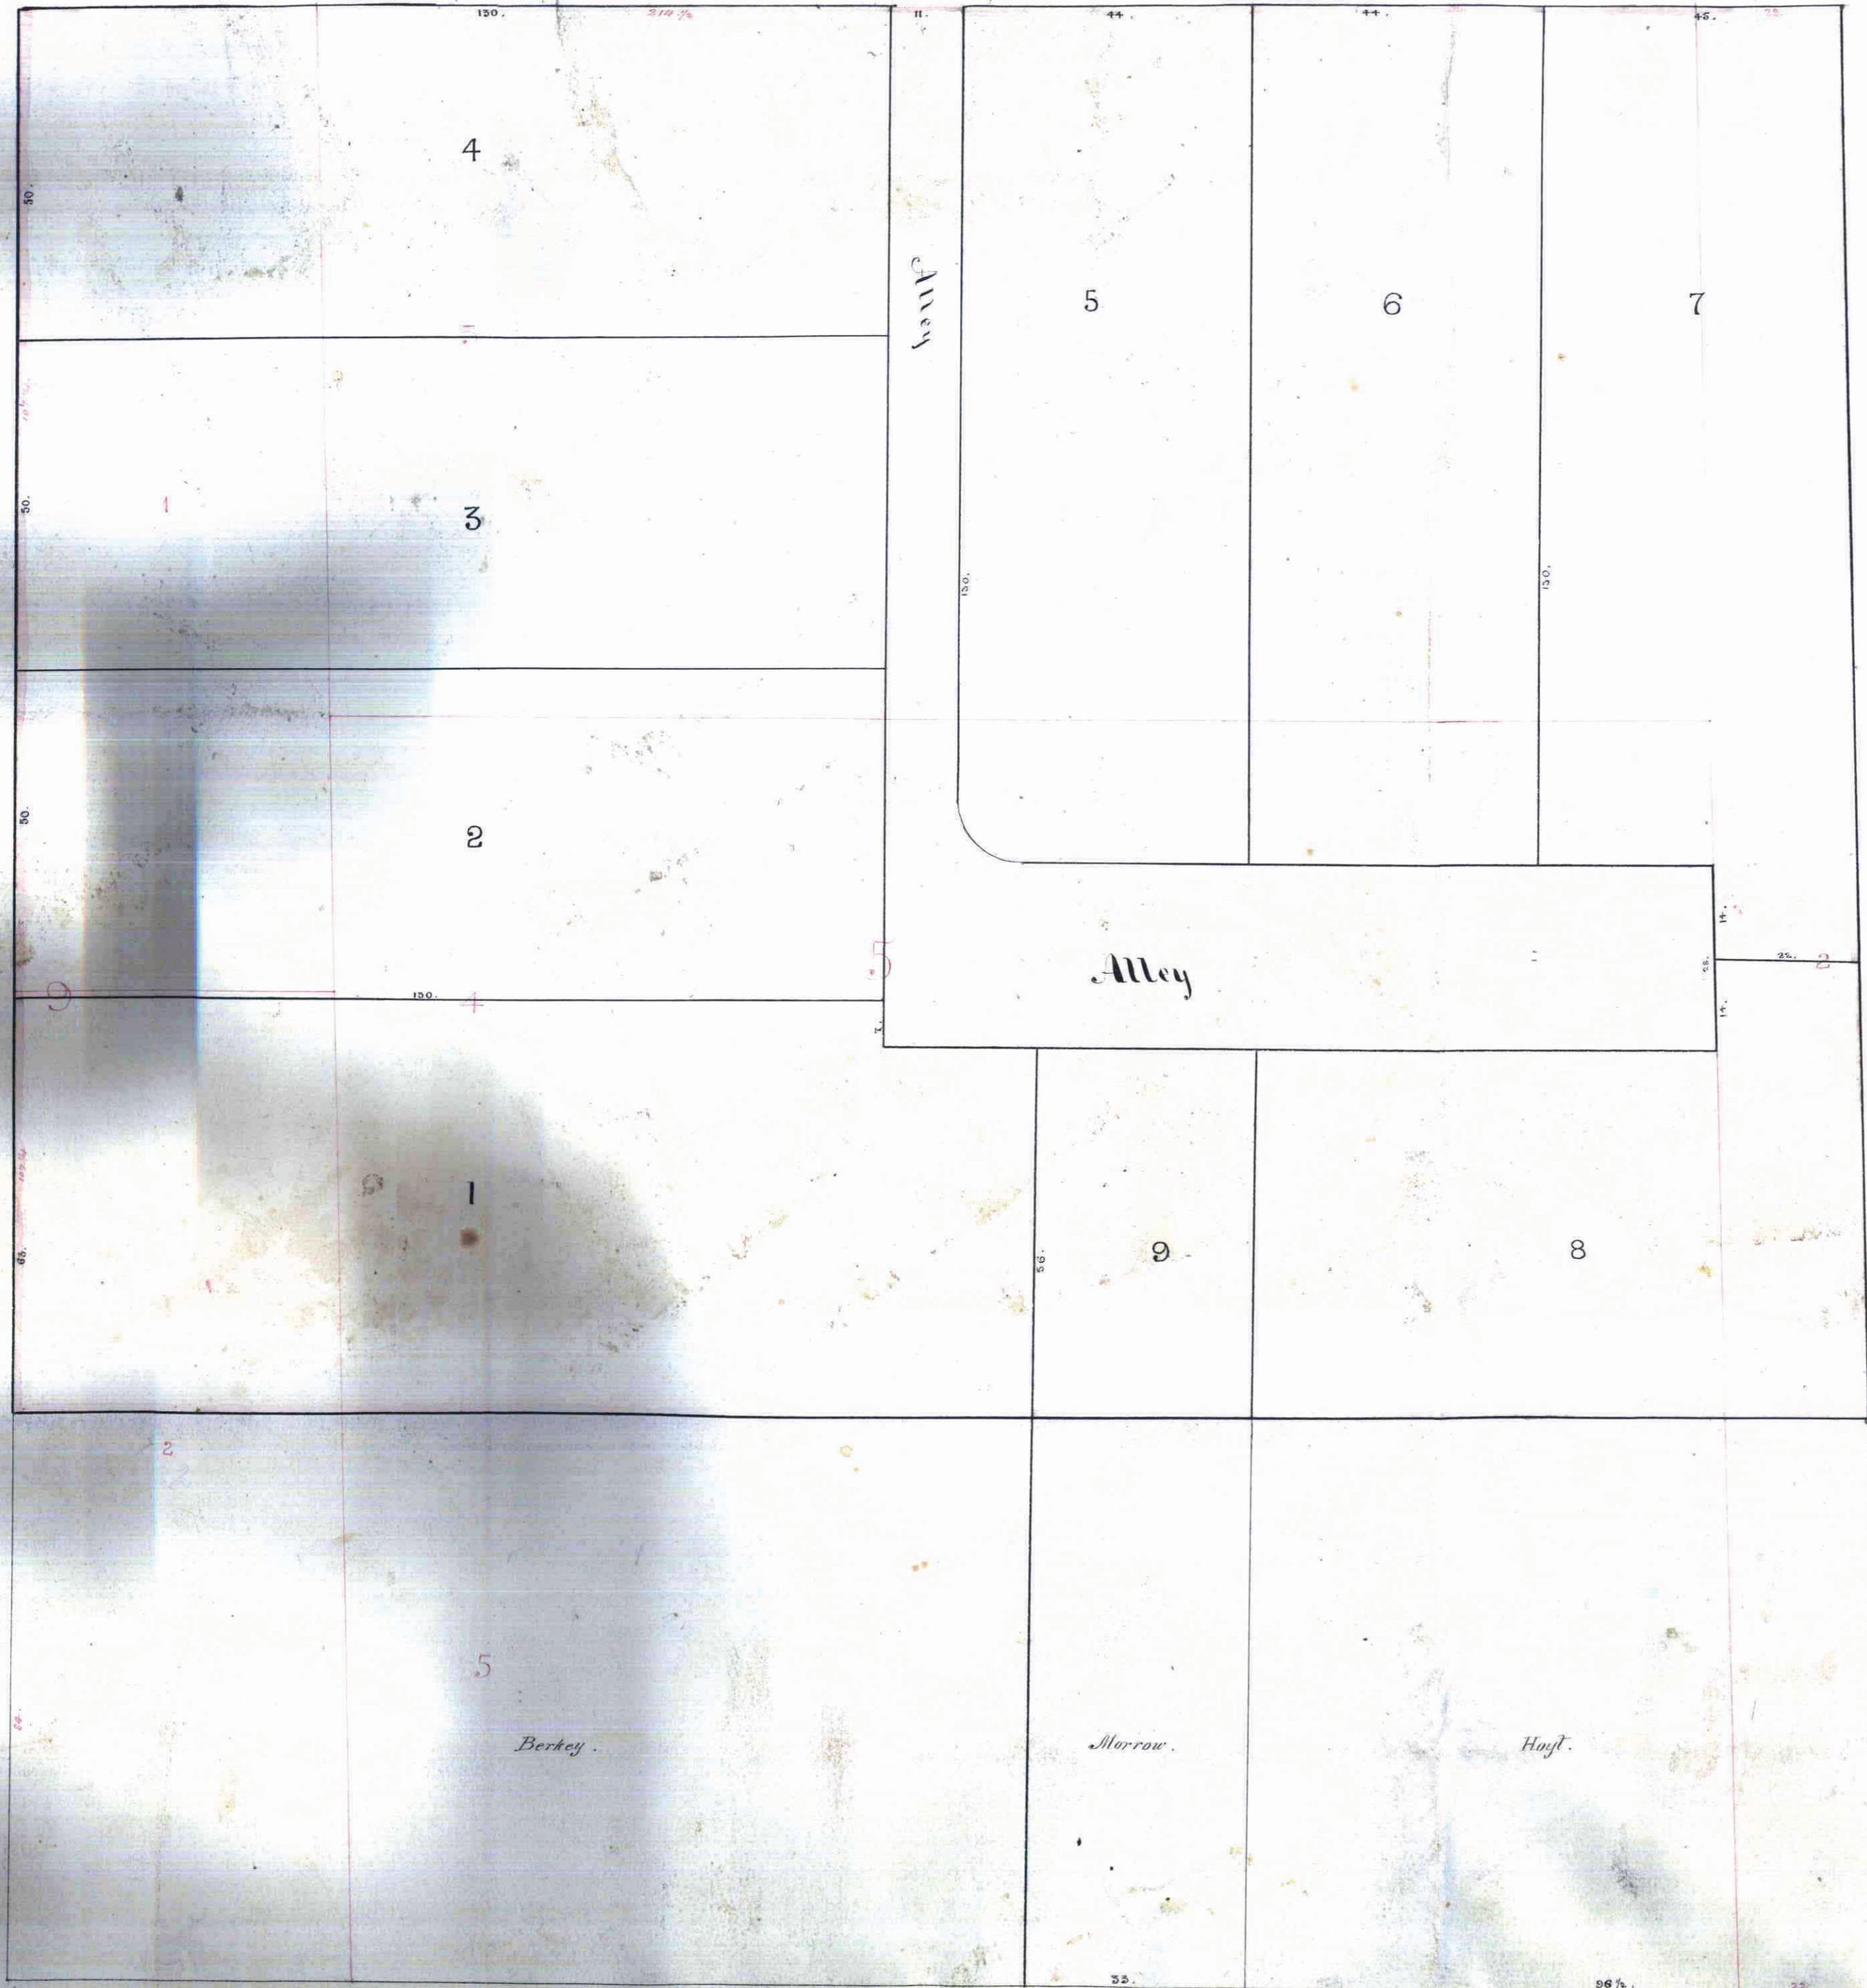

I do hereby certify that the adjoining Plat of Hoyt's Subdivision of Morrison's Block of Hoyt's addition to St Paul, was by me caused to be surveyed and platted for City purposes, and that I do hereby give for Public use the alleys as thereon designated Dated this 1st June A.D. 1864.

J. L. Hoyt.
Attest C. F. Forde
L. B. Morrow.

State of Minnesota } ss
County of Ramsey }

Be it known that on this 1st day of June A.D. 1864 came personally before me, John F. Hoyt, known to me to be the signer and sealer of the above instrument certifying to survey, and donating to Public use alleys &c. and acknowledged the same to be his own free act and deed for the uses and purposes therein expressed

John F. Forde
Justice of the Peace

The Lines and Figures in red indicate the original Survey.
The Lines and Figures in Black indicate this Subdivision.

NINTH ST.

Whereby certify that the above is a correct Map of Hoyt's Subdivision of Morrison's Block of Hoyt's addition to St. Paul, consisting of lots No. 1 and 4 of Block No. 5, of Hoyt's addition to St. Paul, and lot one and part of lot two in Block Nine (9) in Robert + Mandala's addition to St. Paul as surveyed by me 27th May 1864.

Wm. M. Deak
City Surveyor
St. Paul 28th May 1864.

This plat document is an UNOFFICIAL copy of a Subdivision Plat or Registered Land Survey and is made available for information purposes only.
To obtain an official copy please contact the Ramsey County Recorder's Office.

Office of Register of Deeds Ramsey Co. Minn.
I have only to file this plat as presented in this office for record on the 27th day of May 1864 at 9 50 o'clock and presently recorded in Book of Warranted on page 11.