


# HERROLD'S REA.

610517

Robert R. Godfrey, Surveyor.

Scale: 50' = 1 inch.  
○ Indicates Iron

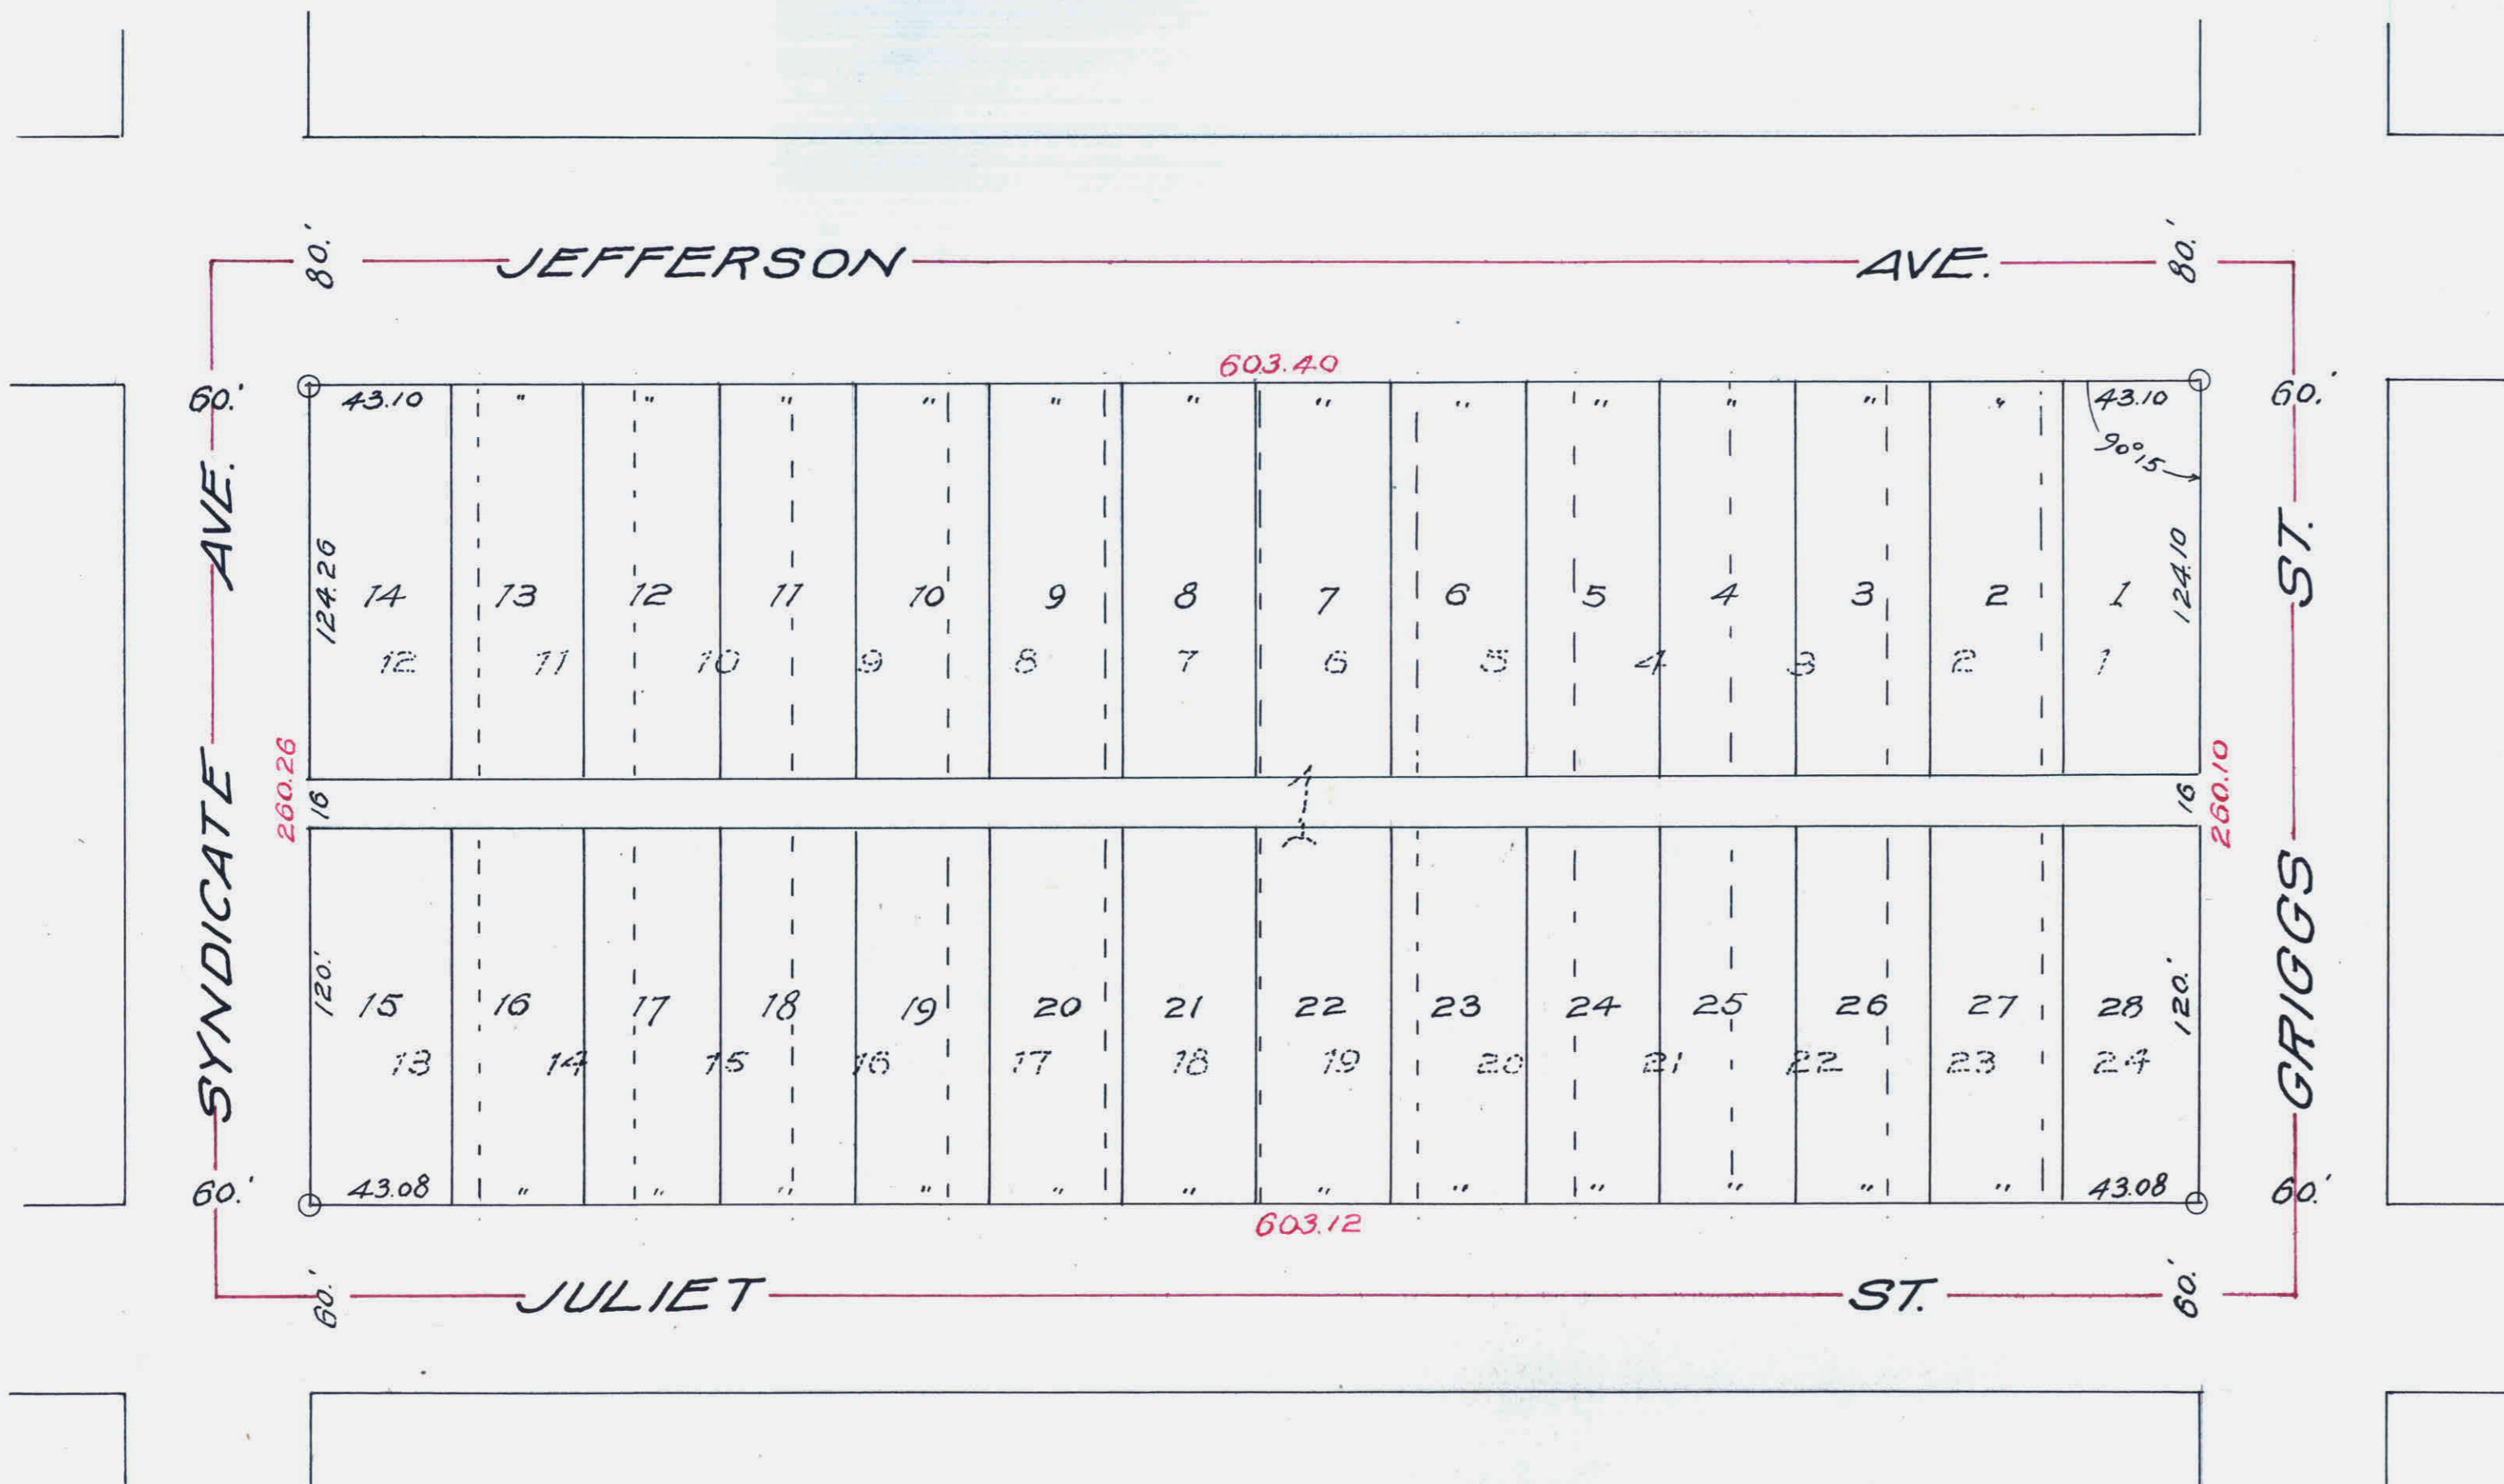

I hereby certify to having surveyed and platted the property described on this map as "Herrold's Rearrangement" and have placed irons at the corners as hereon indicated and the same is correct.

*Robert R. Godfrey*  
Surveyor

State of Minnesota }  
County of Ramsey } On this 31st day of July A.D. 1923, personally appeared before the undersigned Robert R. Godfrey, to me well known and acknowledged that he executed the foregoing certificate as his own free act and deed.

*John J. Hanna*  
Notary Public, Ramsey Co. Minn.  
My Commission Expires April 19, 1927

This is to certify that, Allen McQuillon, unmarried, proprietor of all of Block 1, Lexington Park Flat B, has caused the same to be surveyed and platted and hereafter known as "Herrold's Rearrangement" as shown by this plat and hereby dedicates to the public for public use forever, all the streets, avenues and alleys as herein indicated.

Witness my hand and seal this 1st day of August, 1923.

In presence of  
*John J. Hanna*  
*Lawrence Clements*

*Allen McQuillon*

State of Minnesota }  
County of Ramsey } On this 1st day of August, A.D. 1923, personally came before me the undersigned, Allen McQuillon unmarried, to me well known and he acknowledged that he executed the foregoing certificate as his own free act and deed.

*John J. Hanna*  
Notary Public, Ramsey Co. Minn.  
My Commission expires April 19, 1927

Accepted and approved this 4<sup>th</sup> day of Aug - A.D. 1923.

*George H. Russell* (Pot  
*Charles H. Brown* ) Commissioners  
*James W. Jordan* )  
*John J. Hanna* ) Com'r. of Public Works.

Accepted by the Council Aug 8<sup>th</sup> - 1923  
Approved *John J. Hanna* 1923  
City Clerk.

This plat document is an UNOFFICIAL copy of a Subdivision Plat or Registered Land Survey and is made available for information purposes only.

To obtain an official copy please contact the Ramsey County Recorder's Office.

STATE OF MINNESOTA }  
County of Ramsey }  
Office of the Register of Deeds

This is to certify that the within instrument was filed for record in this office at St. Paul on the 1st day of August A. D. 1923, at 3 o'clock P. M., and that the same was duly recorded in Book 15 of *Law* Page 15.

*Law*  
Register of Deeds.  
Deputy

Taxes for the year of 1922 on the lands described within PAID.

AUG 8 - 1923  
E. M. COST, Treasurer  
RAMSEY COUNTY, MINN.

TAKES PAID  
AUG 8 - 1923  
N. E. Forman

All Installments of Assessments due on the within property to date are paid

AUG 8 - 1923  
DEPARTMENT OF FINANCE  
ST. PAUL, MINN.

610517