


152

612769

Larson's Hazel Park Homesites

Scale 50 feet per Inch

o Indicates Iron Monuments

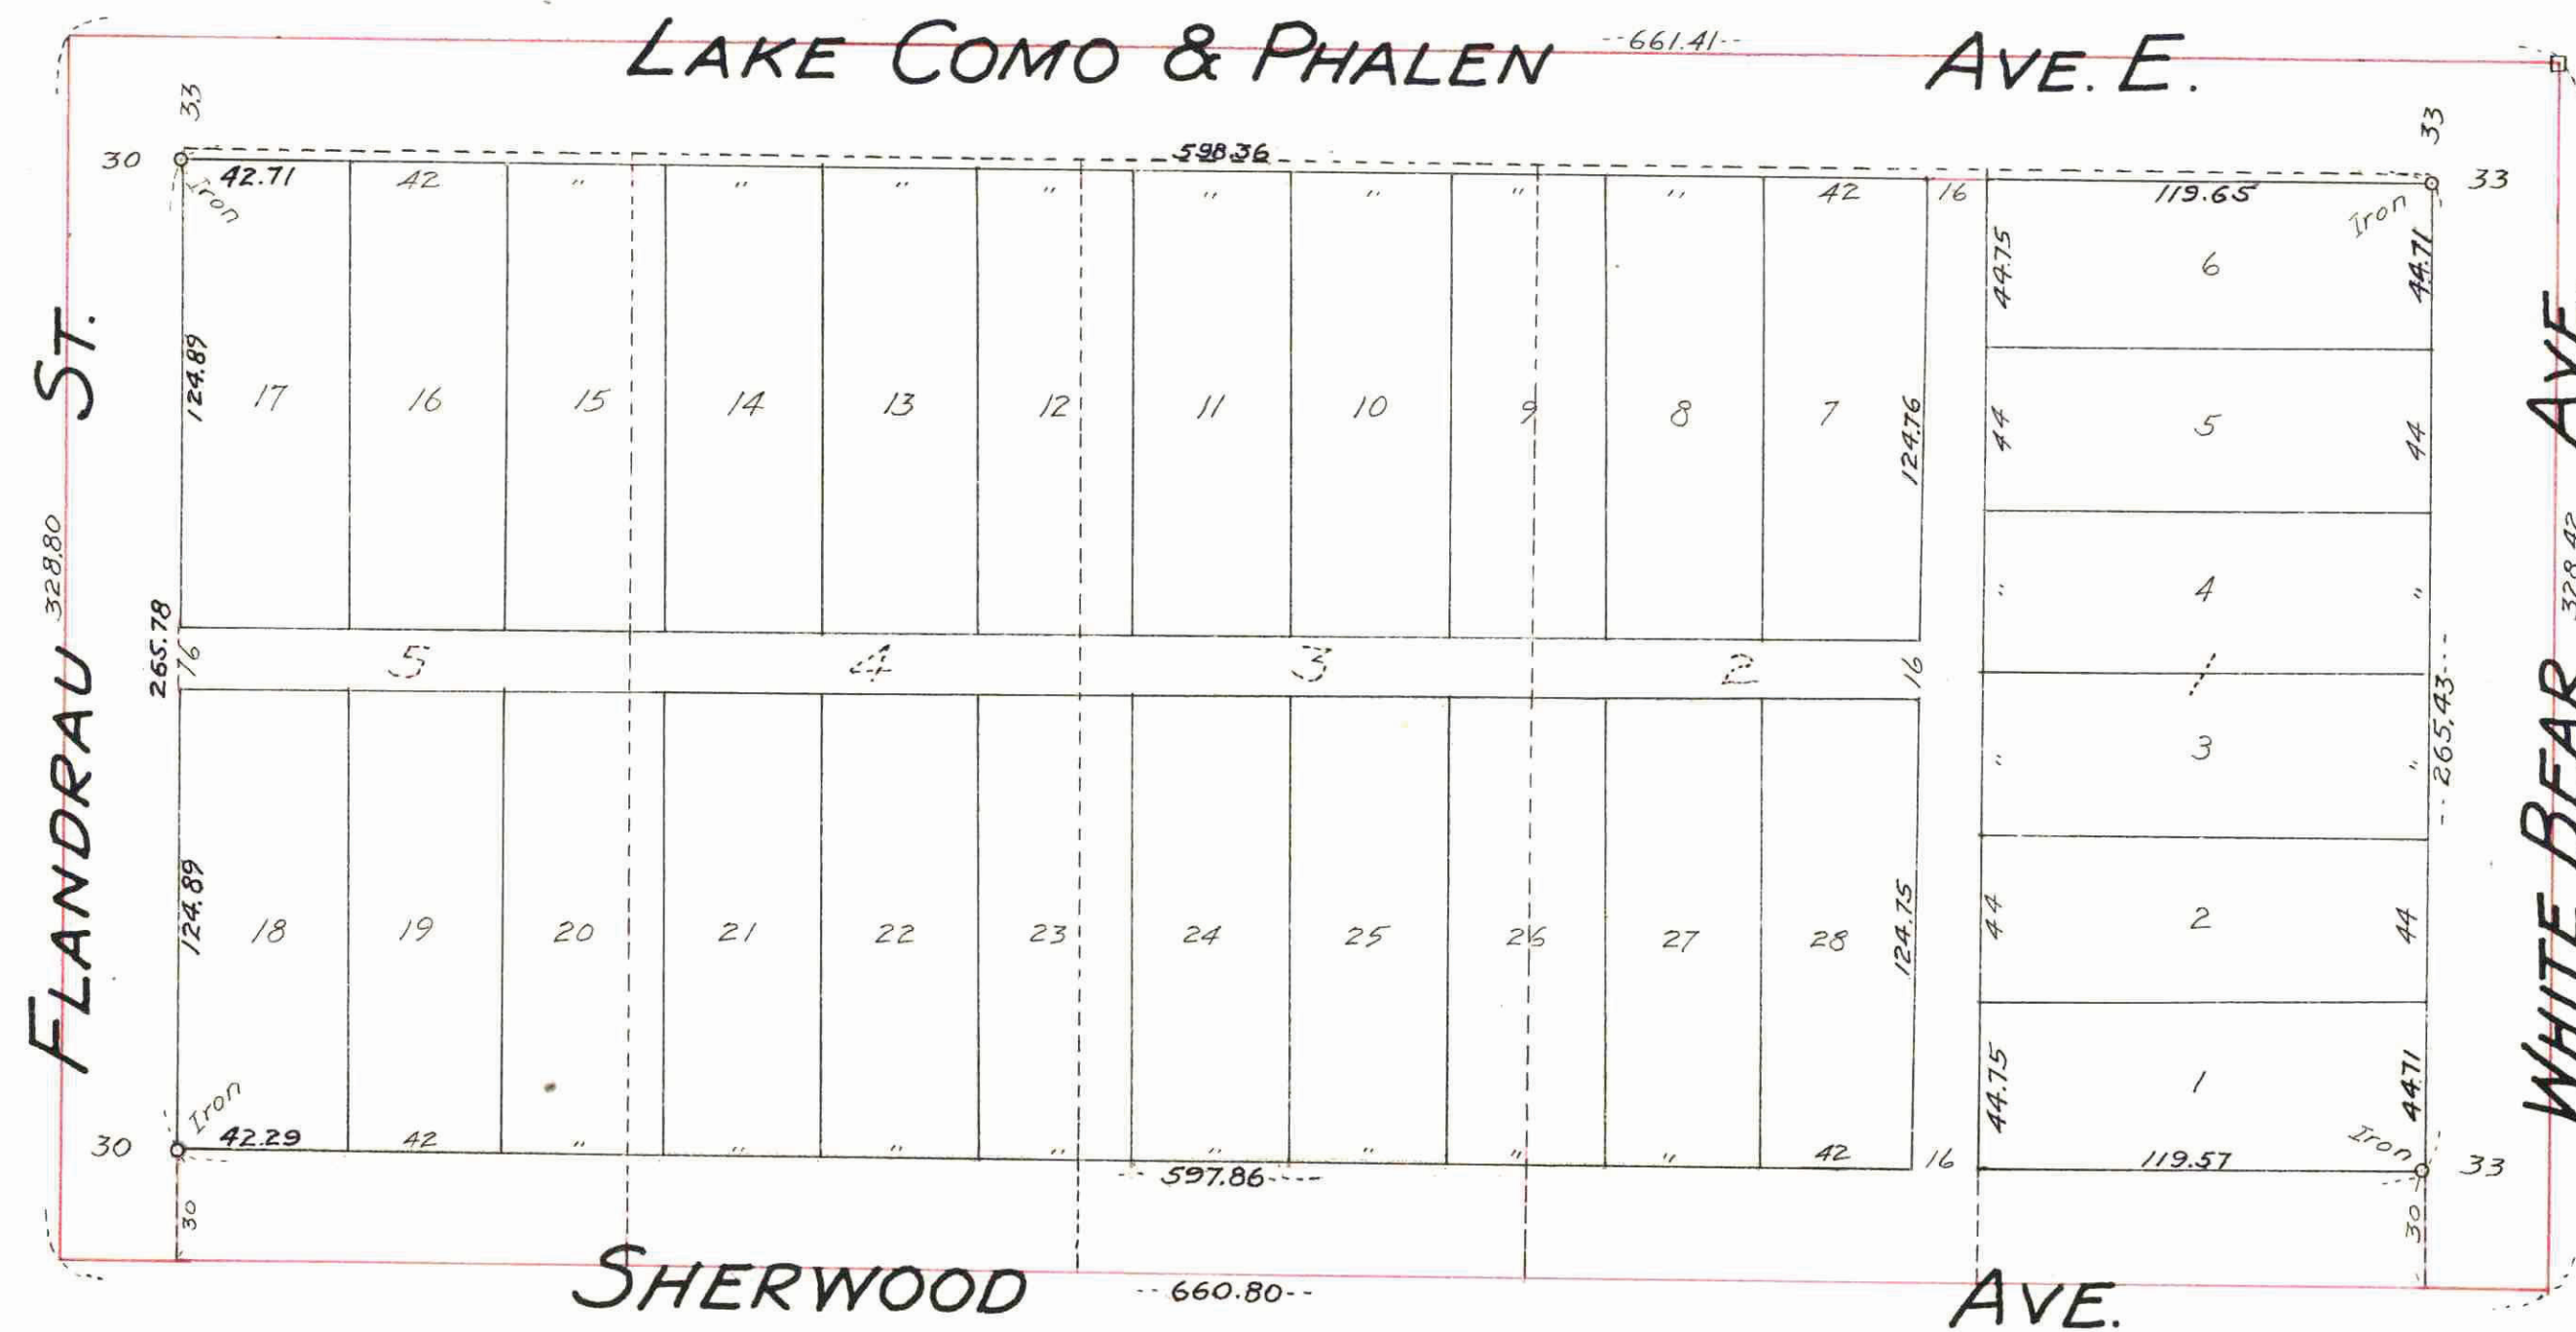

STATE OF MINNESOTA,
 County of Ramsey
 Office of the Register of Deeds
 This is to certify that the within instrument
 was filed for record in this office at St. Paul
 on the 17th day of September
 A. D. 1923, at 1:30 P. M., and that the
 same was duly recorded in Book
 of 10-571 Page 17
 By H. A. Lyon
 Register of Deeds.
 Deputy

This plat document
 is an UNOFFICIAL
 copy of a
 Subdivision Plat or
 Registered Land Survey
 and is made available for
 information purposes only.

To obtain an official copy
 please contact the Ramsey
 County Recorder's Office.

I hereby certify to having surveyed and platted the
 property described on this map as "LARSON'S HAZEL
 PARK HOMESITES" and have placed Irons at the cor-
 ners as indicated hereon, and the same is correct,
H. A. Lyon
 Surveyor.

State of Minnesota } s.s.
 County of Ramsey }
 On this 2nd day of July A.D. 1923
 personally appeared before me the undersigned
 H. A. Lyon, to me well known, and acknowledged
 that he executed the foregoing certificate as his
 own free act and deed.
Frederick J. Larson
 Notary Public Ramsey Co. Minn.
 My commission expires Aug. 10 1928.

This is to certify that Frederick J. Larson and Laura Larson, his wife, owners of Lots 1, 2, 3, 4 & 5, Block 1,
 Ames' Acre Lots, Addition to St. Paul Ramsey County Minnesota, as on file and record in the office of
 the Register of Deeds of said County, have caused the same to be surveyed and platted and here-
 after known as "LARSON'S HAZEL PARK HOMESITES", and hereby dedicate to the public, for public
 use forever, all streets and alleys as hereon designated.
 Witness our hands and seals this 17th day of July A.D. 1923.

In presence of
Henry C. Sausbury
Wm. A. Woodruff
Frederick J. Larson
Laura Larson

State of Minnesota } s.s.
 County of Ramsey }
 On this 17th day of July A.D. 1923, before me personally appeared Frederick J.
 Larson and Laura Larson his wife, to me well known to be the persons who executed the foregoing
 certificate and acknowledged that they executed the same as their own free act and deed.
Henry C. Sausbury
 Notary Public Ramsey County Minnesota
 My commission expires Aug 10 1928

Accepted and approved this 20th day of August A.D. 1923
Geo. C. Lewis
Charles H. Brown } Plat Commissioners
James J. Jensen }
 Commissioner of Public Works

Accepted by the Council Aug 20th A.D. 1923
 Approved Aug 20th A.D. 1923
Henry Olson
 City Clerk.

Taxes for the year of 1923 on the
 to the Ave. - 4 1/2 in. block
 1 1923
 ELSA
La Dou

TAXES PAID
 AND TRANSFER ENTERED
 SEP 11 1923
 GEO. J. RIES, Co. Auditor
Aug 20th

16 Institutions of Homeowners for
 on the within county to be used
 SEP 11 1923
 DEPARTMENT OF
Schmitt

642-769