


658180 60

TROSSEN'S SUB.

o Indicates iron
Scale 30 Feet per inch.

Jens Pedersen Surveyor

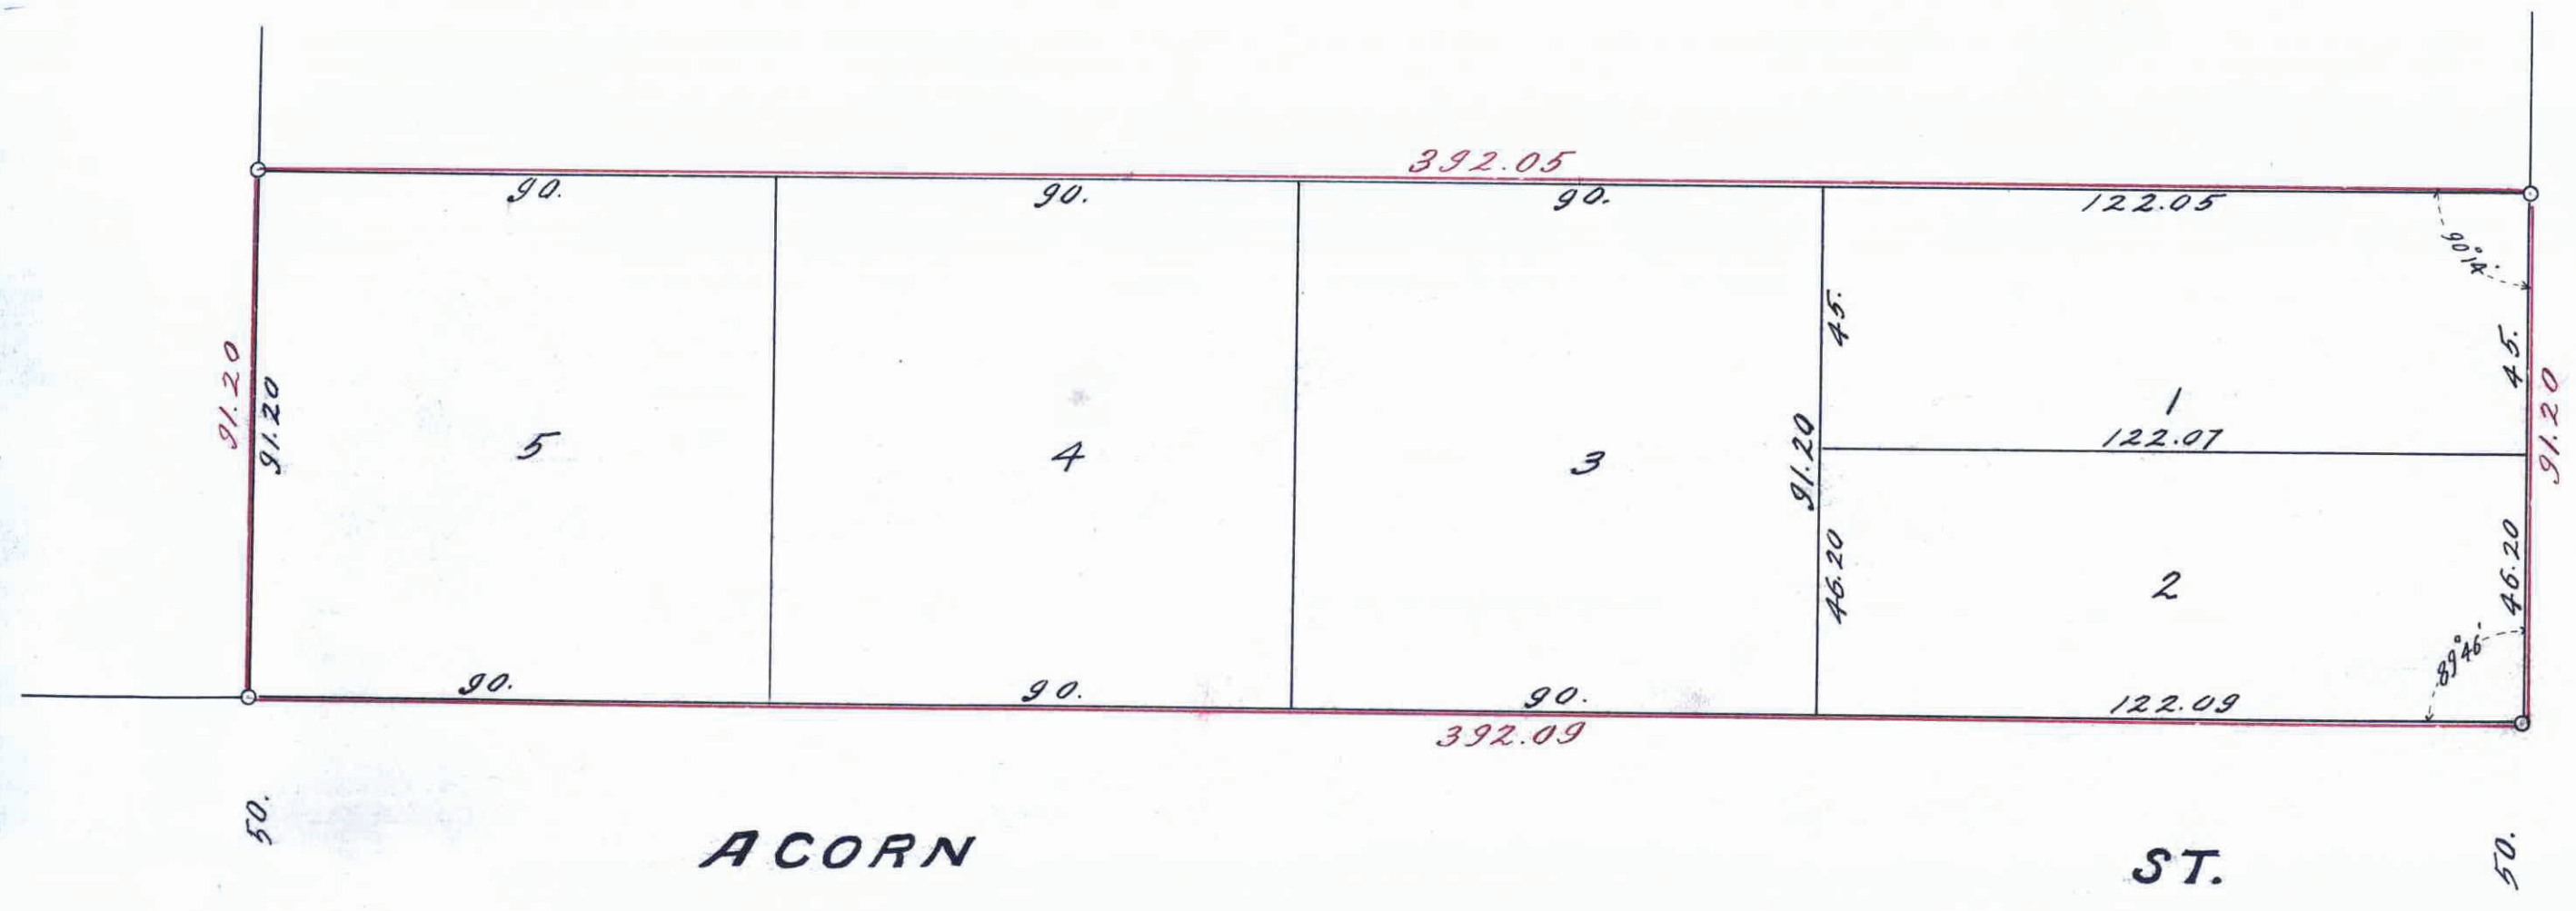

66.
ST.
DALE

ACORN ST.

I hereby certify to having surveyed and platted the property described on this map as, Trossen's Sub, and have placed irons at the corners as hereon indicated and the same is correct.

Jens Pedersen
Surveyor.

State of Minnesota }
County of Ramsey } On this 19th day of OCT. A.D. 1923
personally appeared before the undersigned, Jens Pedersen, to me well known, and acknowledged that he executed the foregoing certificate as his own free act and deed.

F.L. Brown
Notary Public, Ramsey Co, Minn.
My Commission expires, 5/11/23.

This is to certify that Frank Trossen, widower, proprietor of Lot 3 Block 1, Dale Street Garden Lots, St. Paul Minn., has caused the same to be surveyed and platted and hereafter known as, Trossen's Sub, as shown by this plat and hereby dedicates to the public, for public use forever all the streets as hereon indicated.

Witness my hand and seal this 19th day of October 1923.

In presence of
Joseph Dellhoff
James Traut

Frank Trossen

State of Minnesota }
County of Ramsey } On this 19th day of October A.D. 1923, personally came before me the undersigned, Frank Trossen, widower, to me well known and he acknowledged that he executed the foregoing certificate as his own free act and deed.

James Traut
Notary Public, Ramsey Co, Minn.
My Commission expires, May 17, 1930.

Accepted and approved this 31st day of March A.D. 1924

Charles H. Peterson
James Traut
John J. ...

Plat
Commissioners
Commissioner of Public Works

Accepted by the Council, April 1st 1924
Approved, April 1st 1924

John J. ...
City Clerk

All installments of assessments due on the within property to date are paid.

APR - 2 1924
DEPT. OF FINANCE
Schneider

Taxes for the year of 1923 on the lands described within PAID.

MAY 9 1924
ELSA M. OOST, Treasurer,
RAMSEY COUNTY, MINN.
By *Guernsey*

TAXES PAID
AND TRANSFER ENTERED

MAY 9 1924
GEO. J. BIES, Co. Auditor
By *J.C. Foramen*

This plat document is an UNOFFICIAL copy of a Subdivision Plat or Registered Land Survey and is made available for information purposes only.

To obtain an official copy please contact the Ramsey County Recorder's Office.



STATE OF MINNESOTA,
County of Ramsey,
Office of the Register of Deeds

This is to certify that the within instrument was filed for record in this office at St. Paul on the 9th day of May A. D. 1924 at 4:00 P.M. and that the same was duly entered in Book 42 of Land Records.

W. J. ...
Register of Deeds,
Deputy

658480