

SUMMIT LANE

White Bear Lake, Ramsey County

Scale 40 to 1"

o Indicates Iron Monument.

Surveyed By
T. Milton Fowble, Surveyor.
ST. PAUL MINN.

I hereby certify to having surveyed and platted the property as described on this plat as Summit Lane and have placed iron monuments as hereon indicated and the same is correct. There is no low or wet land on this property nor any road or traveled thoroughfare except as hereon shown

T. Milton Fowble,
Surveyor.

State of Minnesota }
County of Ramsey }
On this 30th day of
December A.D. 1922, before me personally
appeared T. Milton Fowble, to me known
to be the person who executed the
foregoing certificate and acknowledged
that he executed the same as his free
act and deed

Jas. J. D. Munn
Notary Public, Ramsey County, Minnesota
My Commission expires July 12, 1926

This is to certify that Henry F. Molkenbur and Lena Molkenbur, his wife, owners of all of Lots 1, 2, 3, 4, 5, 6, 7, 8 and 9 of Swenson's Subdivision have caused the same to be surveyed and platted and hereafter known as Summit Lane as shown by this plat and hereby dedicate to the public for public use forever Summit Driveway as hereon shown, extending along the northwesterly side of the property as platted

Witness our hands and seals this 16th day of October A.D. 1923

In presence of
E. D. Camell
S. E. Foreman

Henry F. Molkenbur
Lena Molkenbur.

State of Minnesota }
County of Ramsey }
On this 16th day of October A.D. 1923 before me personally appeared Henry F. Molkenbur and Lena Molkenbur his wife to me known to be the persons who executed the foregoing instrument and they did each acknowledge, for himself and herself respectively, that they executed the same as their free act and deed

Silas E. Foreman
Notary Public Ramsey County Minnesota
My Commission expires January 27th 1928

Accepted and approved this
26 day of October A.D. 1923

George H. Herwood
Charles A. Bronson

Plot Commissioners.

Jas. J. D. Munn
Wm. J. Peter


Commissioner of Public Works

Accepted and approved by the Board
of County Commissioners this 5th day
of Nov A.D. 1923

Geo. J. Pitts
County Auditor

Recorded Nov. 6 1923

Abstract # 647090

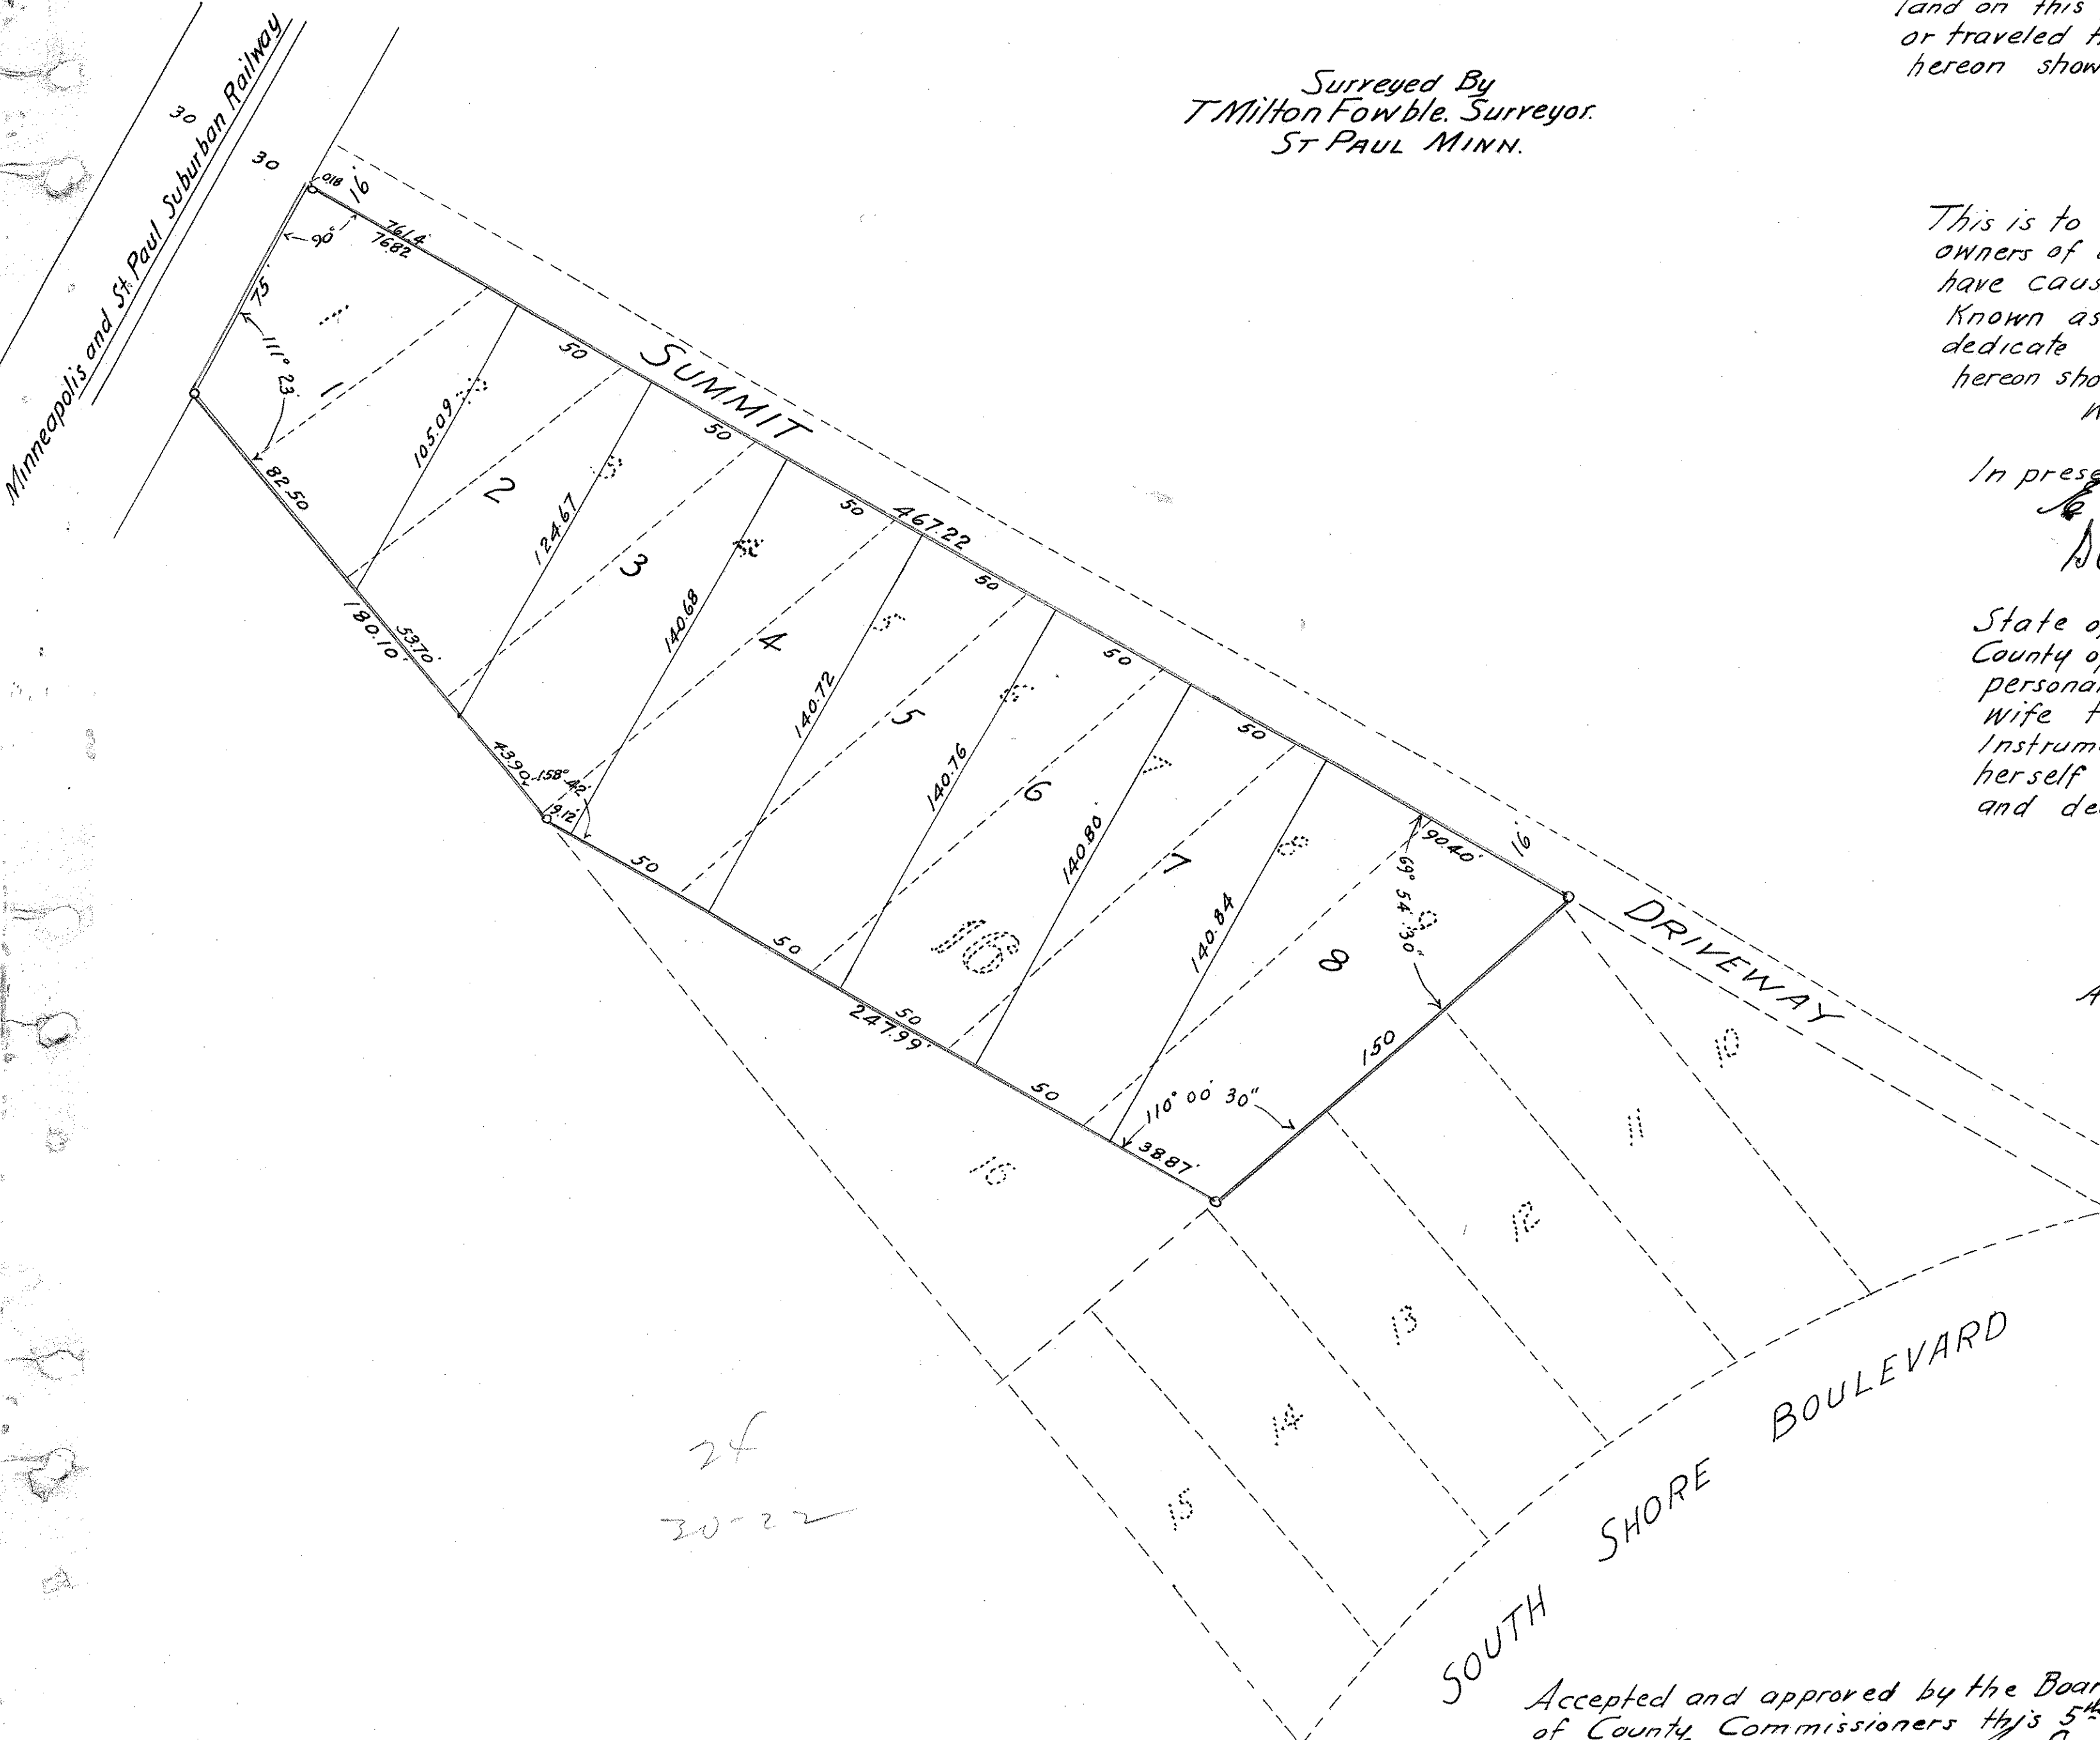

2f
30-22