


O. C. BURGNER'S RE.

o Indicates Iron

Scale 1" = 30 Ft.

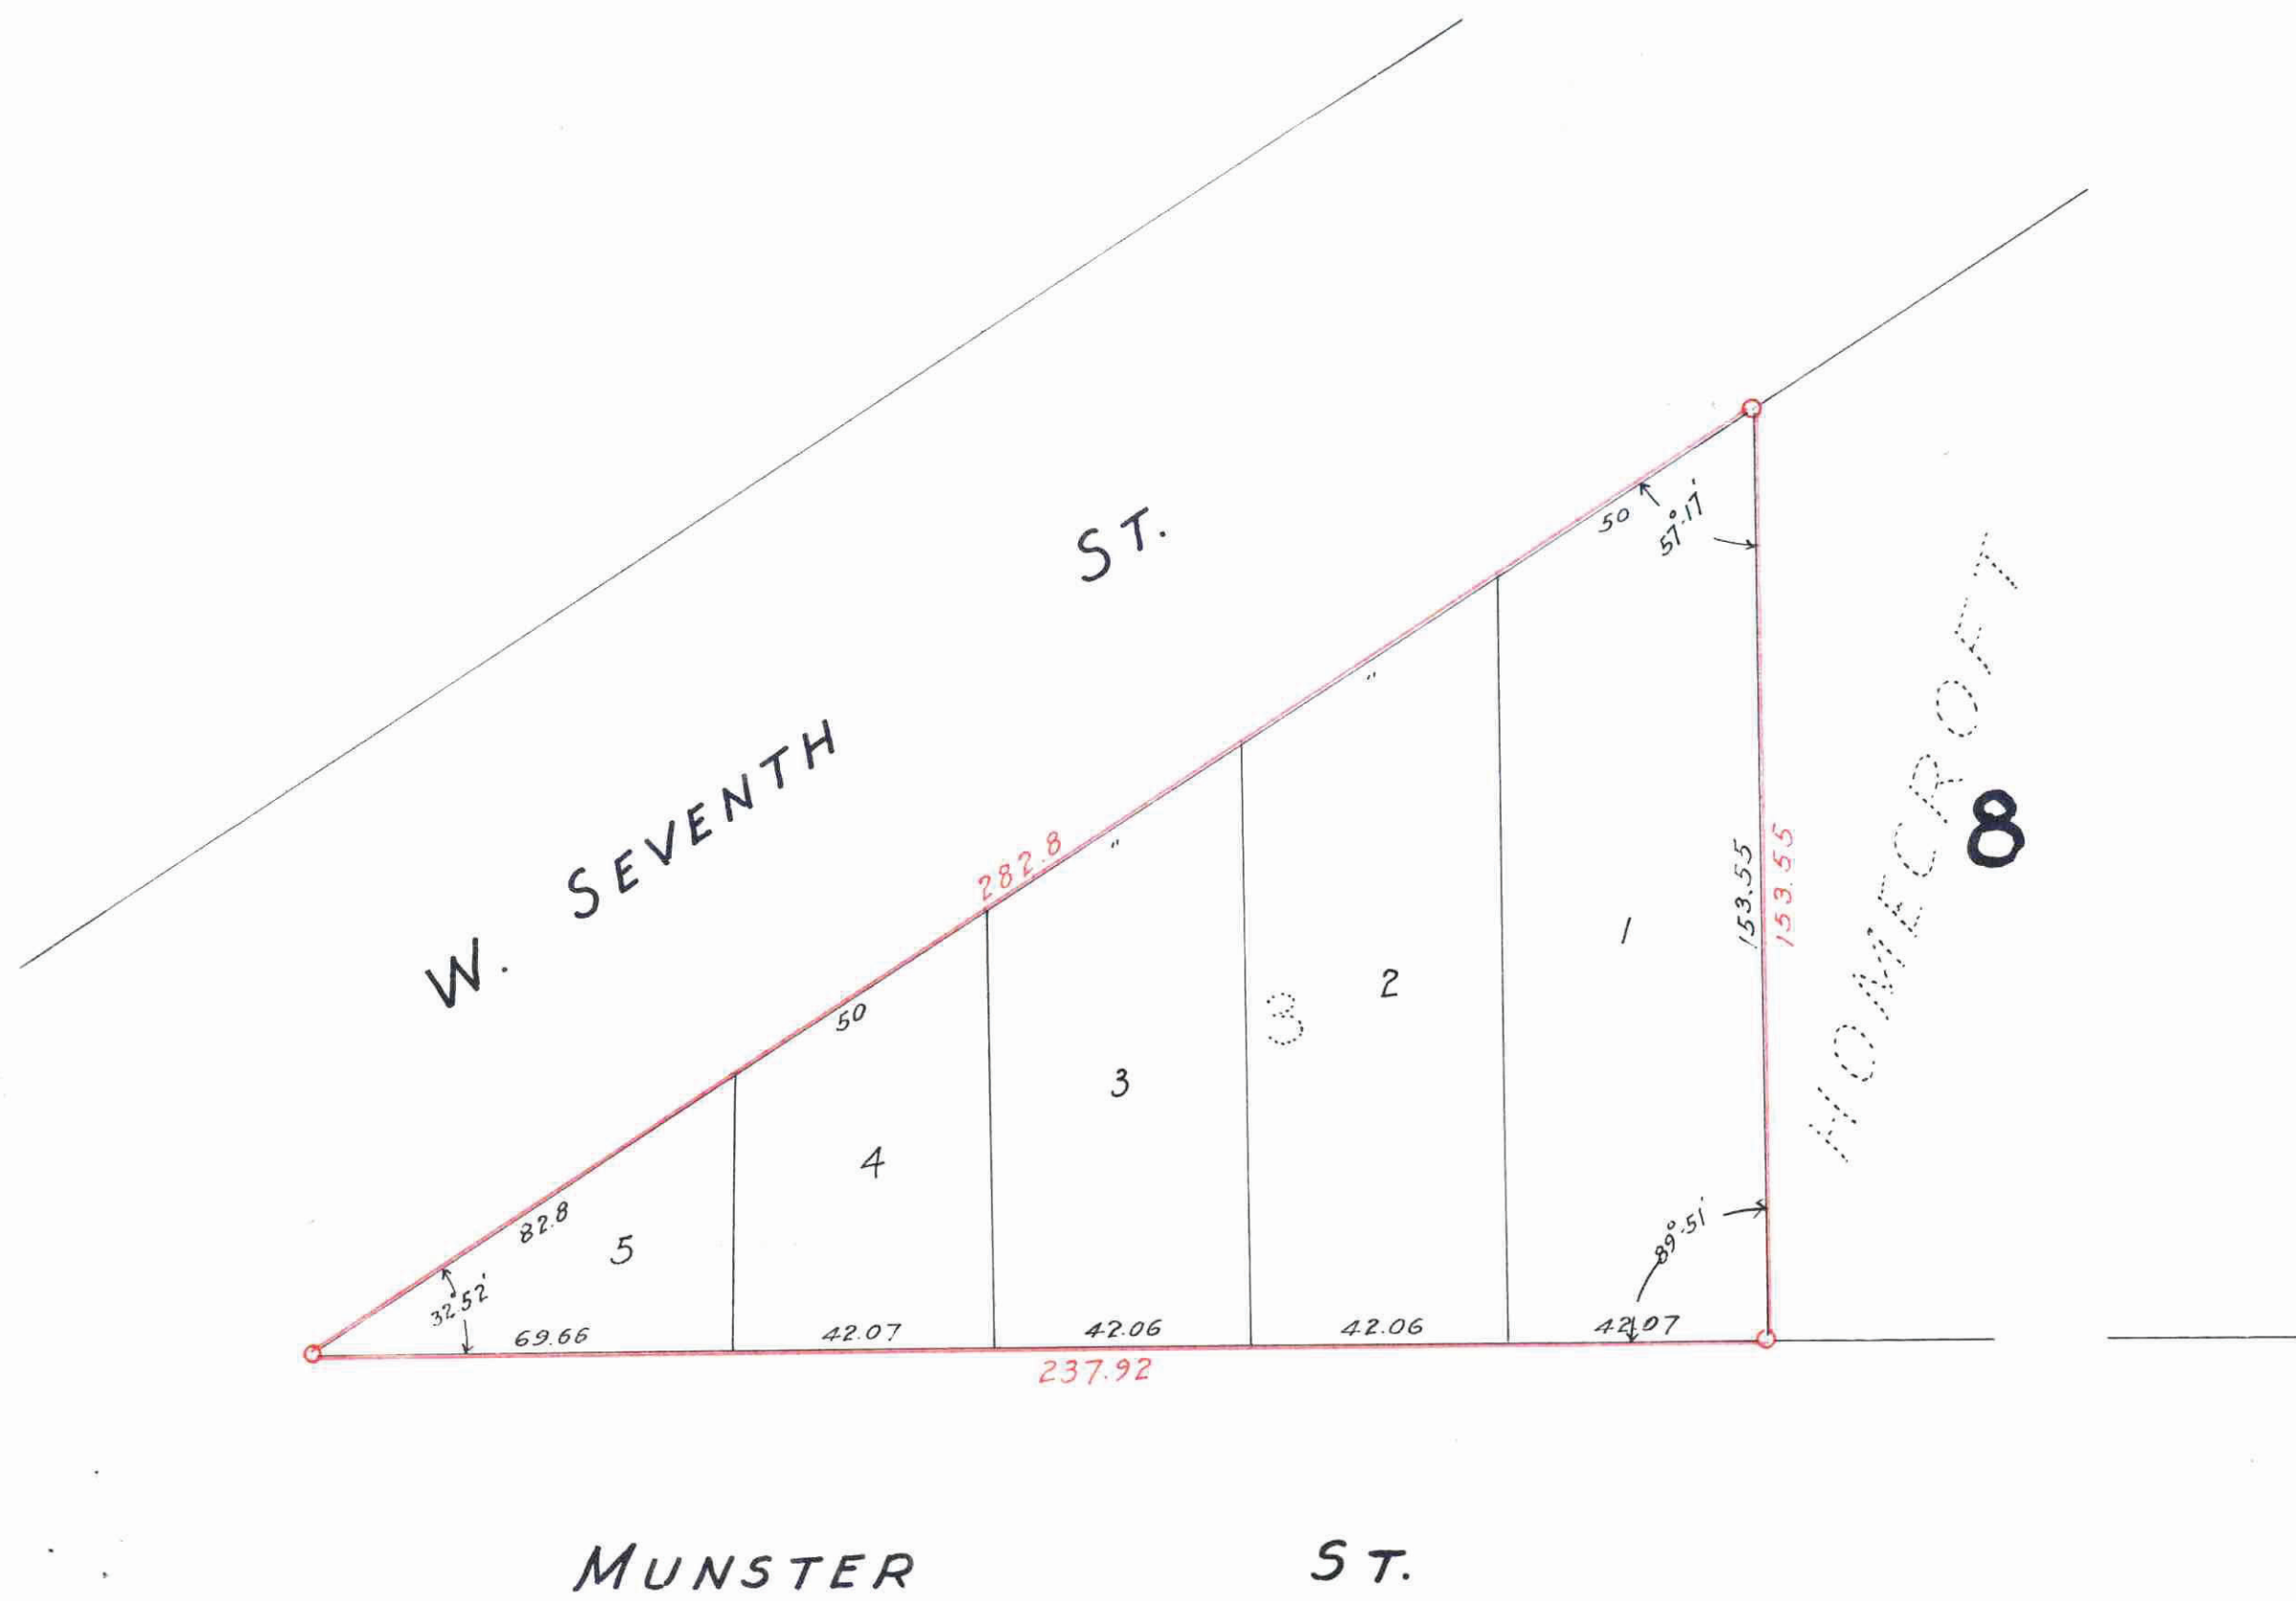

I hereby certify to having surveyed and platted the property as described on this map as O. C. BURGNER'S RE. and have placed irons at the corners as hereon indicated and the same is correct.

J. Armstrong
Surveyor.

State of Minnesota } On this 17th day of Oct. A.D. 1923
 County of Ramsey } personally appeared before me the
 undersigned Frank J. Armstrong to me well known
 and acknowledged that he executed the foregoing
 Certificate as his own free act and deed.

Patrick J. Ryan
Notary Public, Ramsey Co., Minn.
My Commission Expires Feb. 14, 1926

This is to certify that O. C. BURGNER, widower proprietor of Lot 3 Block 8, Homecroft has caused the same to be surveyed and platted and hereafter known as O. C. BURGNER'S RE. as shown by this plat and hereby dedicates to the public for public use forever all the Streets and Alleys as hereon indicated.

Witness my hand and seal this 18th day of Oct. 1923
 In presence of

[Signature] *O. C. Burgner*

State of Minnesota } On this 18th day of Oct. A.D. 1923, personally came before me
 County of Ramsey } the undersigned O. C. BURGNER widower, to me well known and acknowledged that he executed the foregoing certificate as his own free act and deed.

[Signature]
Notary Public, Ramsey Co., Minn.
My Commission expires May 31, 1924

Accepted and approved this 5th day of November A.D. 1923

George H. Kuntze
Charles H. Brownson Plat Commissioners
James J. Jordan Comr. of Public Works

Accepted by the Council Dec 8-1923
 Approved Dec 8-1923

Henry Olson
City Clerk

This plat document is an UNOFFICIAL copy of a Subdivision Plat or Registered Land Survey and is made available for information purposes only.

To obtain an official copy please contact the Ramsey County Recorder's Office.

STATE OF MINNESOTA
 County of Ramsey
 Office of the Register of Deeds
 This is to certify that the within instrument was filed for record in this office at St. Paul on the 7th day of March A. D. 1924 at 11:50 a.m. and that the same was duly recorded in book 41 of Deeds Page 17

[Signature]
Register of Deeds
Deputy

MAR 7 - 1924
 DEPARTMENT OF FINANCE
[Signature]

[Signature]

J. E. Sorman

654606