

EDWARD D. LANGAN'S REARRANGEMENT

1.44 649600

This plat document is an UNOFFICIAL copy of a Subdivision Plat or Registered Land Survey and is made available for information purposes only.

To obtain an official copy please contact the Ramsey County Recorder's Office.



STATE OF MINNESOTA
 County of Ramsey
 Office of the Register of Deeds
 This is to certify that the within instrument was filed for record in this office at St. Paul on the 11th day of October A. D. 1923 at 1:30 o'clock P. M., and that the same was duly recorded in Book 111 of Pages 121
 By *[Signature]* Register of Deeds
 Deputy

I hereby certify to having surveyed and platted the property described on this plat as EDWARD D. LANGAN REARRANGEMENT and have placed iron monuments as indicated hereon and the same is correct.

There is no swamp or wet ground on this land nor any roads or public thorough fare across same except as hereon shown

Harold J. King
 Surveyor

State of Minnesota } ss
 County of Ramsey } On this 23rd day of November A.D. 1923 before me personally appeared *Harold J. King*, to me known to be the person who executed the foregoing certificate and acknowledge that he executed the same as his free act and deed
 (DORIS BEHRENS) *Doris Behrens*
 Notary Public Ramsey County Minnesota
 My commission expires


This is to certify that EDWARD D. LANGAN and KATHERINE V. LANGAN his wife owner of Lot 4 and West 120 Feet of Lot 5 WESSINGERS GARDEN LOTS NE 1/4 of N.W. 1/4 Section 9, Twp. 28 Range 23 W. Ramsey County Minnesota have caused the same to be surveyed and platted and here after known as EDWARD D. LANGAN'S REARRANGEMENT as shown by this plat and hereby dedicate to the public for public use forever all the streets, avenues and alleys as hereon shown.

Witness hands and seals this 23rd day, Nov - A.D. 1923

In presence of *[Signatures]*
Edward D. Langan
Katherine V. Langan

State of Minnesota } s.s.
 County of Ramsey } On this 23rd day of November A.D. 1923 before me personally appeared EDWARD D. LANGAN and KATHERINE V. LANGAN his wife to me known to be the persons who executed the foregoing instrument and did each acknowledge for himself and herself respectively that they executed the same as their free act and deed.

Doris Behrens
 Notary Public Ramsey County Minnesota
 My Commission Expires May 23, 1926

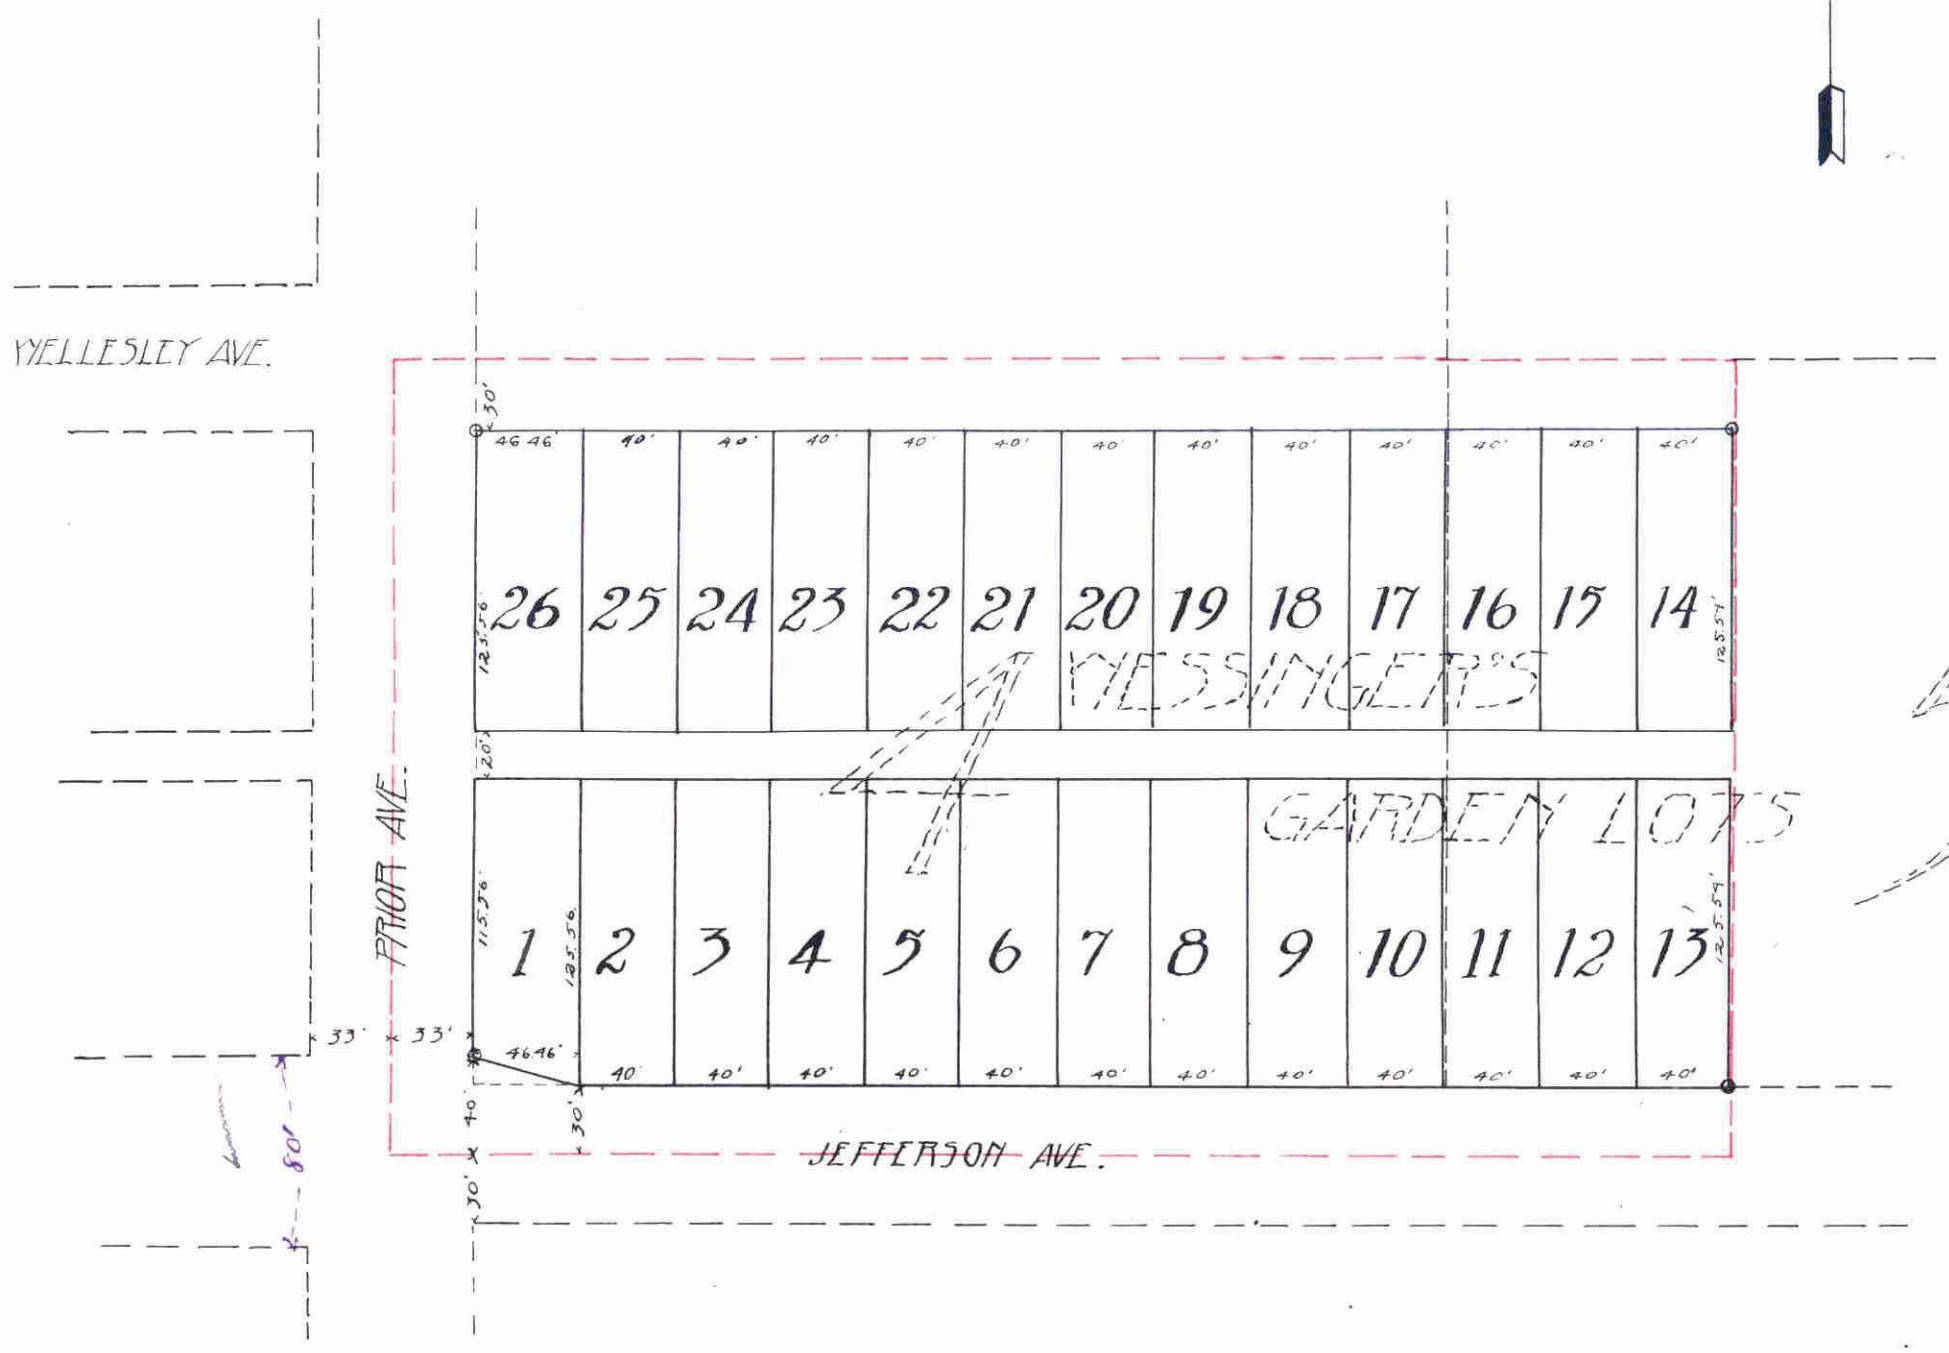

649600

DEPT. OF FINANCE
 DEC 1 9 1923
Schneider

Accepted and approved this 3rd day of Dec A.D. 1923

George E. Heusted
Charles H. Bronson
Jas W. Jordan
[Signature]

Plat Commissioners

Commissioner of Public Works
 Accepted by the Council Dec 7th - 1923
 Approved *[Signature]* A.D. 1923
 City Clerk